


- Legend**
- Original/historic fabric
 - Existing Modern C20 fabric
 - C21 Structure as part of separate application
 - Proposed Walls

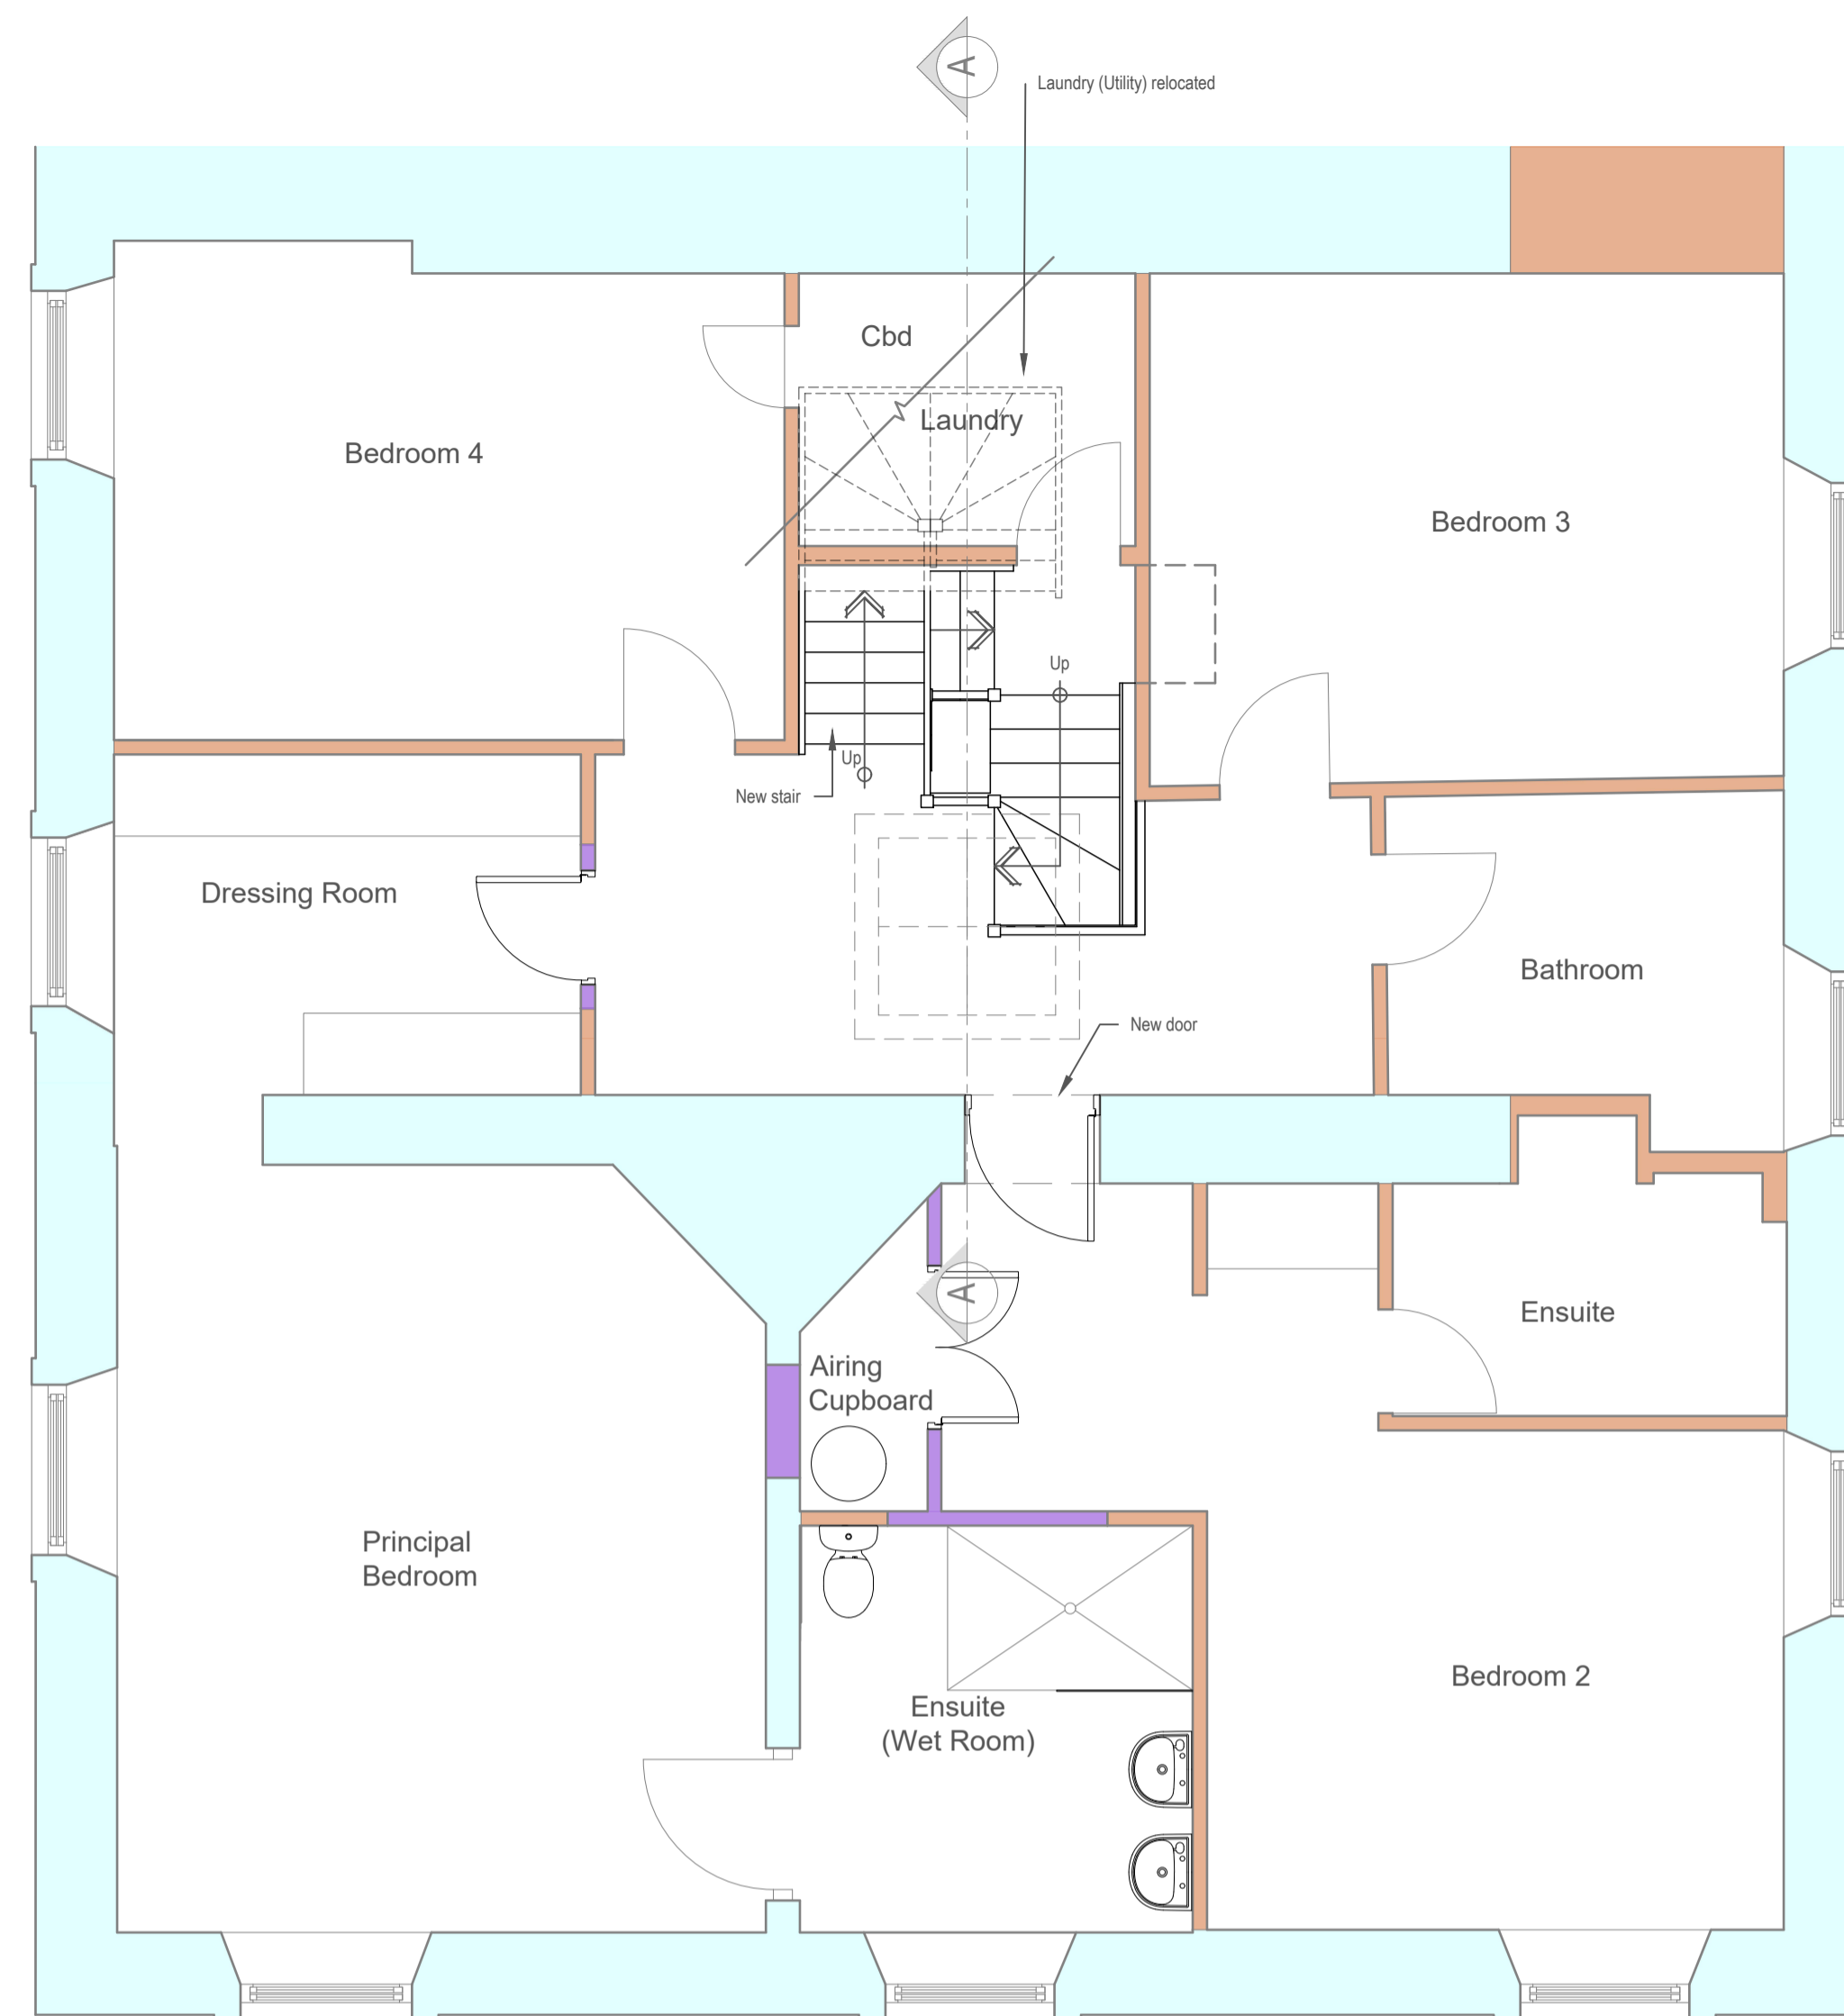


First Floor

Scale 1:50




Proposed East Elevation

Scale 1:50

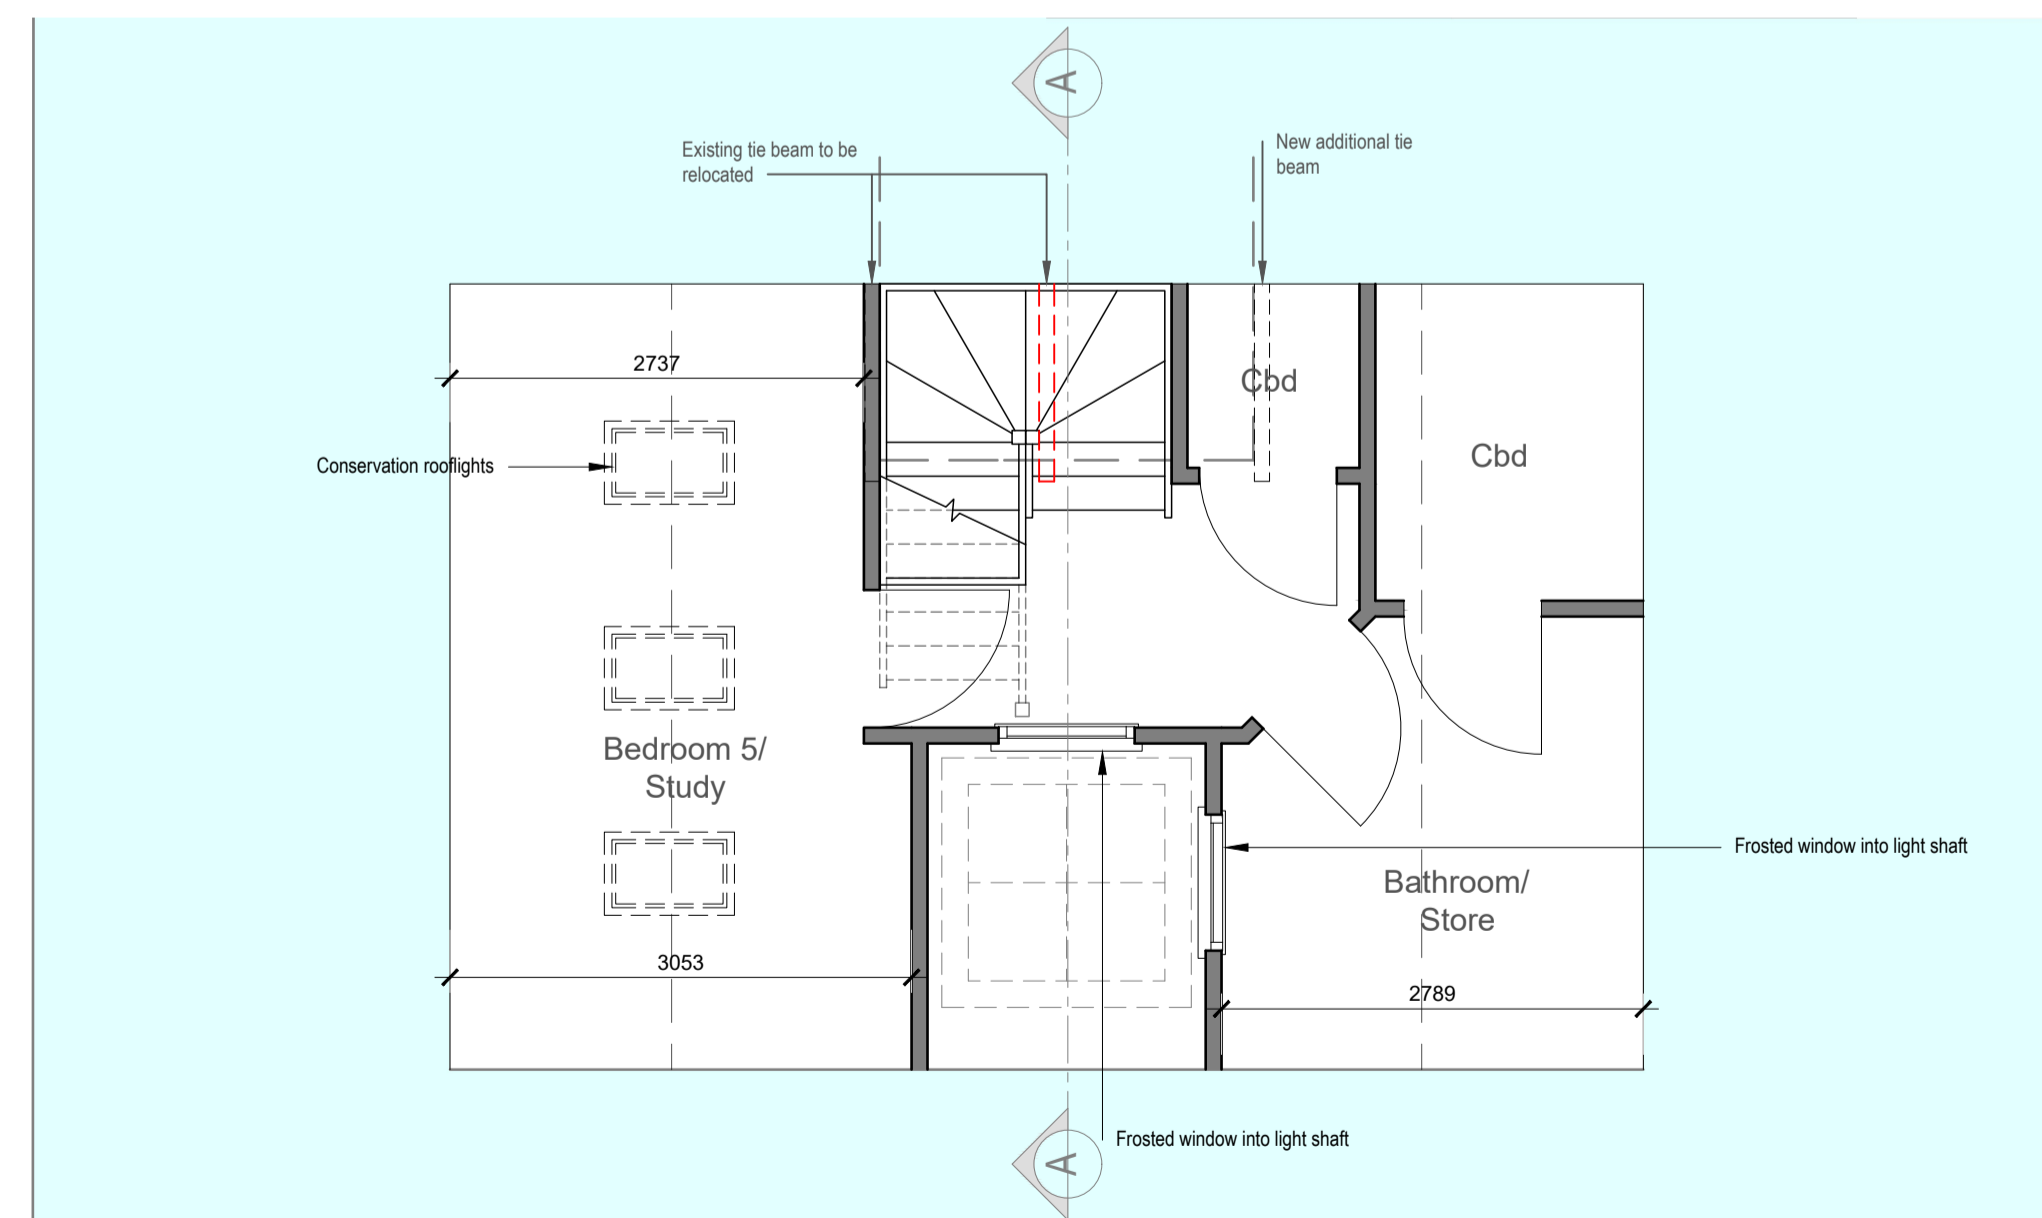

- Legend**
- Original/historic fabric
 - Existing Modern C20 fabric
 - C21 Structure as part of separate application
 - Proposed Walls

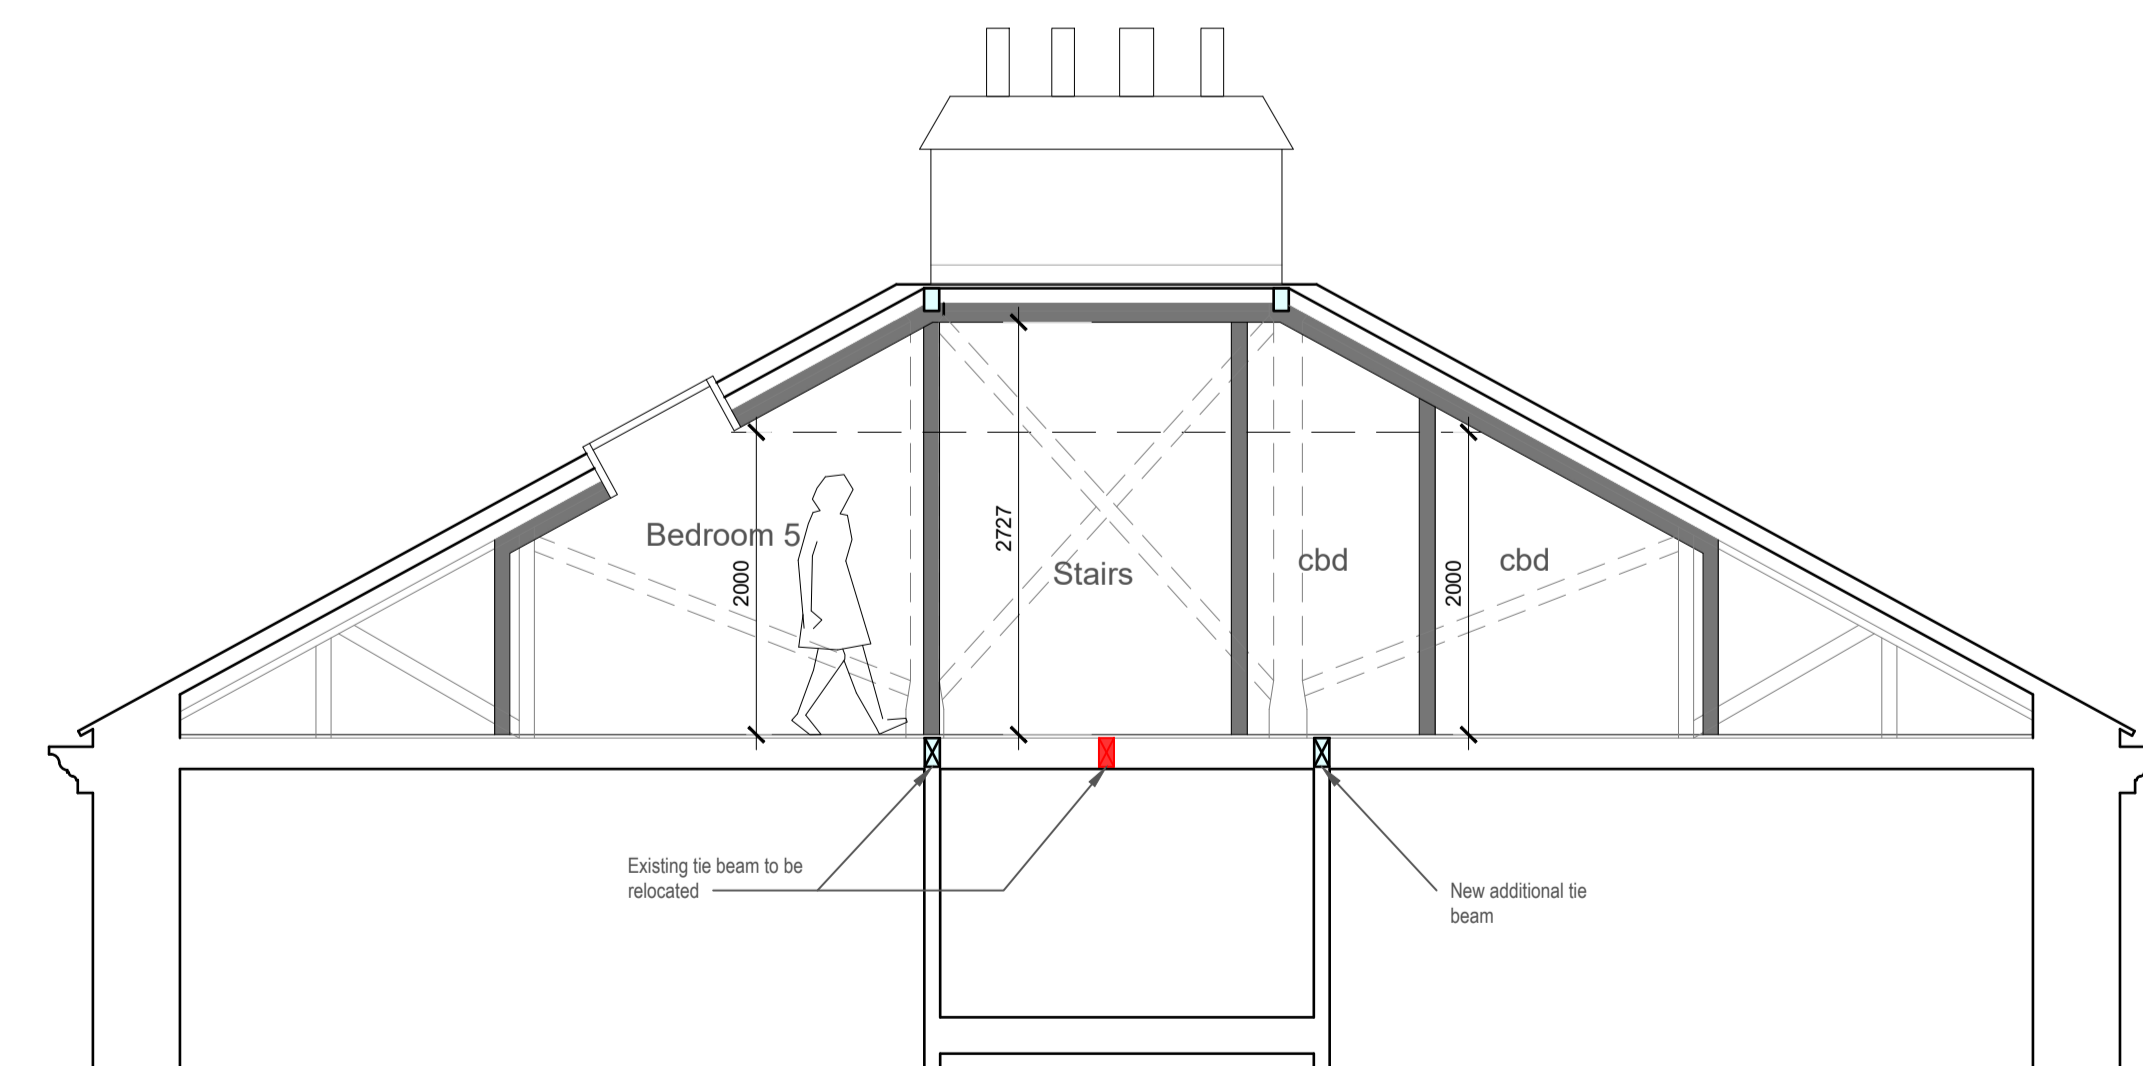


Section through Attic

Scale 1:50

Attic Conversion Plan

Scale 1:50

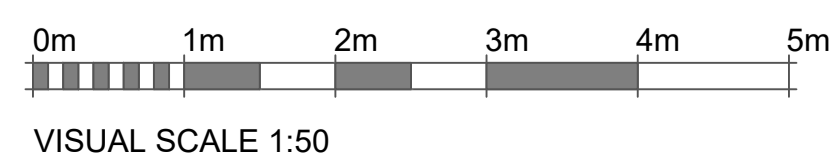

PLANNING	Comments/Revision N/A	Job No. 1582	3 East Court, Burley on the Hill
	Drawing No. IA-04	Attic Conversion	
	Revision A	RTK Stamford Ltd.	
	Scale: 1:50@A1	Issue Date 20/05/22	Drawn EB

CHARTERED ARCHITECTS | CHARTERED SURVEYORS | PROJECT MANAGEMENT
01780 482483 No.20 - PES 2EF www.rtkstamford.com QR

Drawing to be scaled for planning purposes only. All dimensions to be verified on site. All drawings are the copyright of RTK Stamford Ltd.