



Plan on Entrance and new internal roadway
Scale 1:50

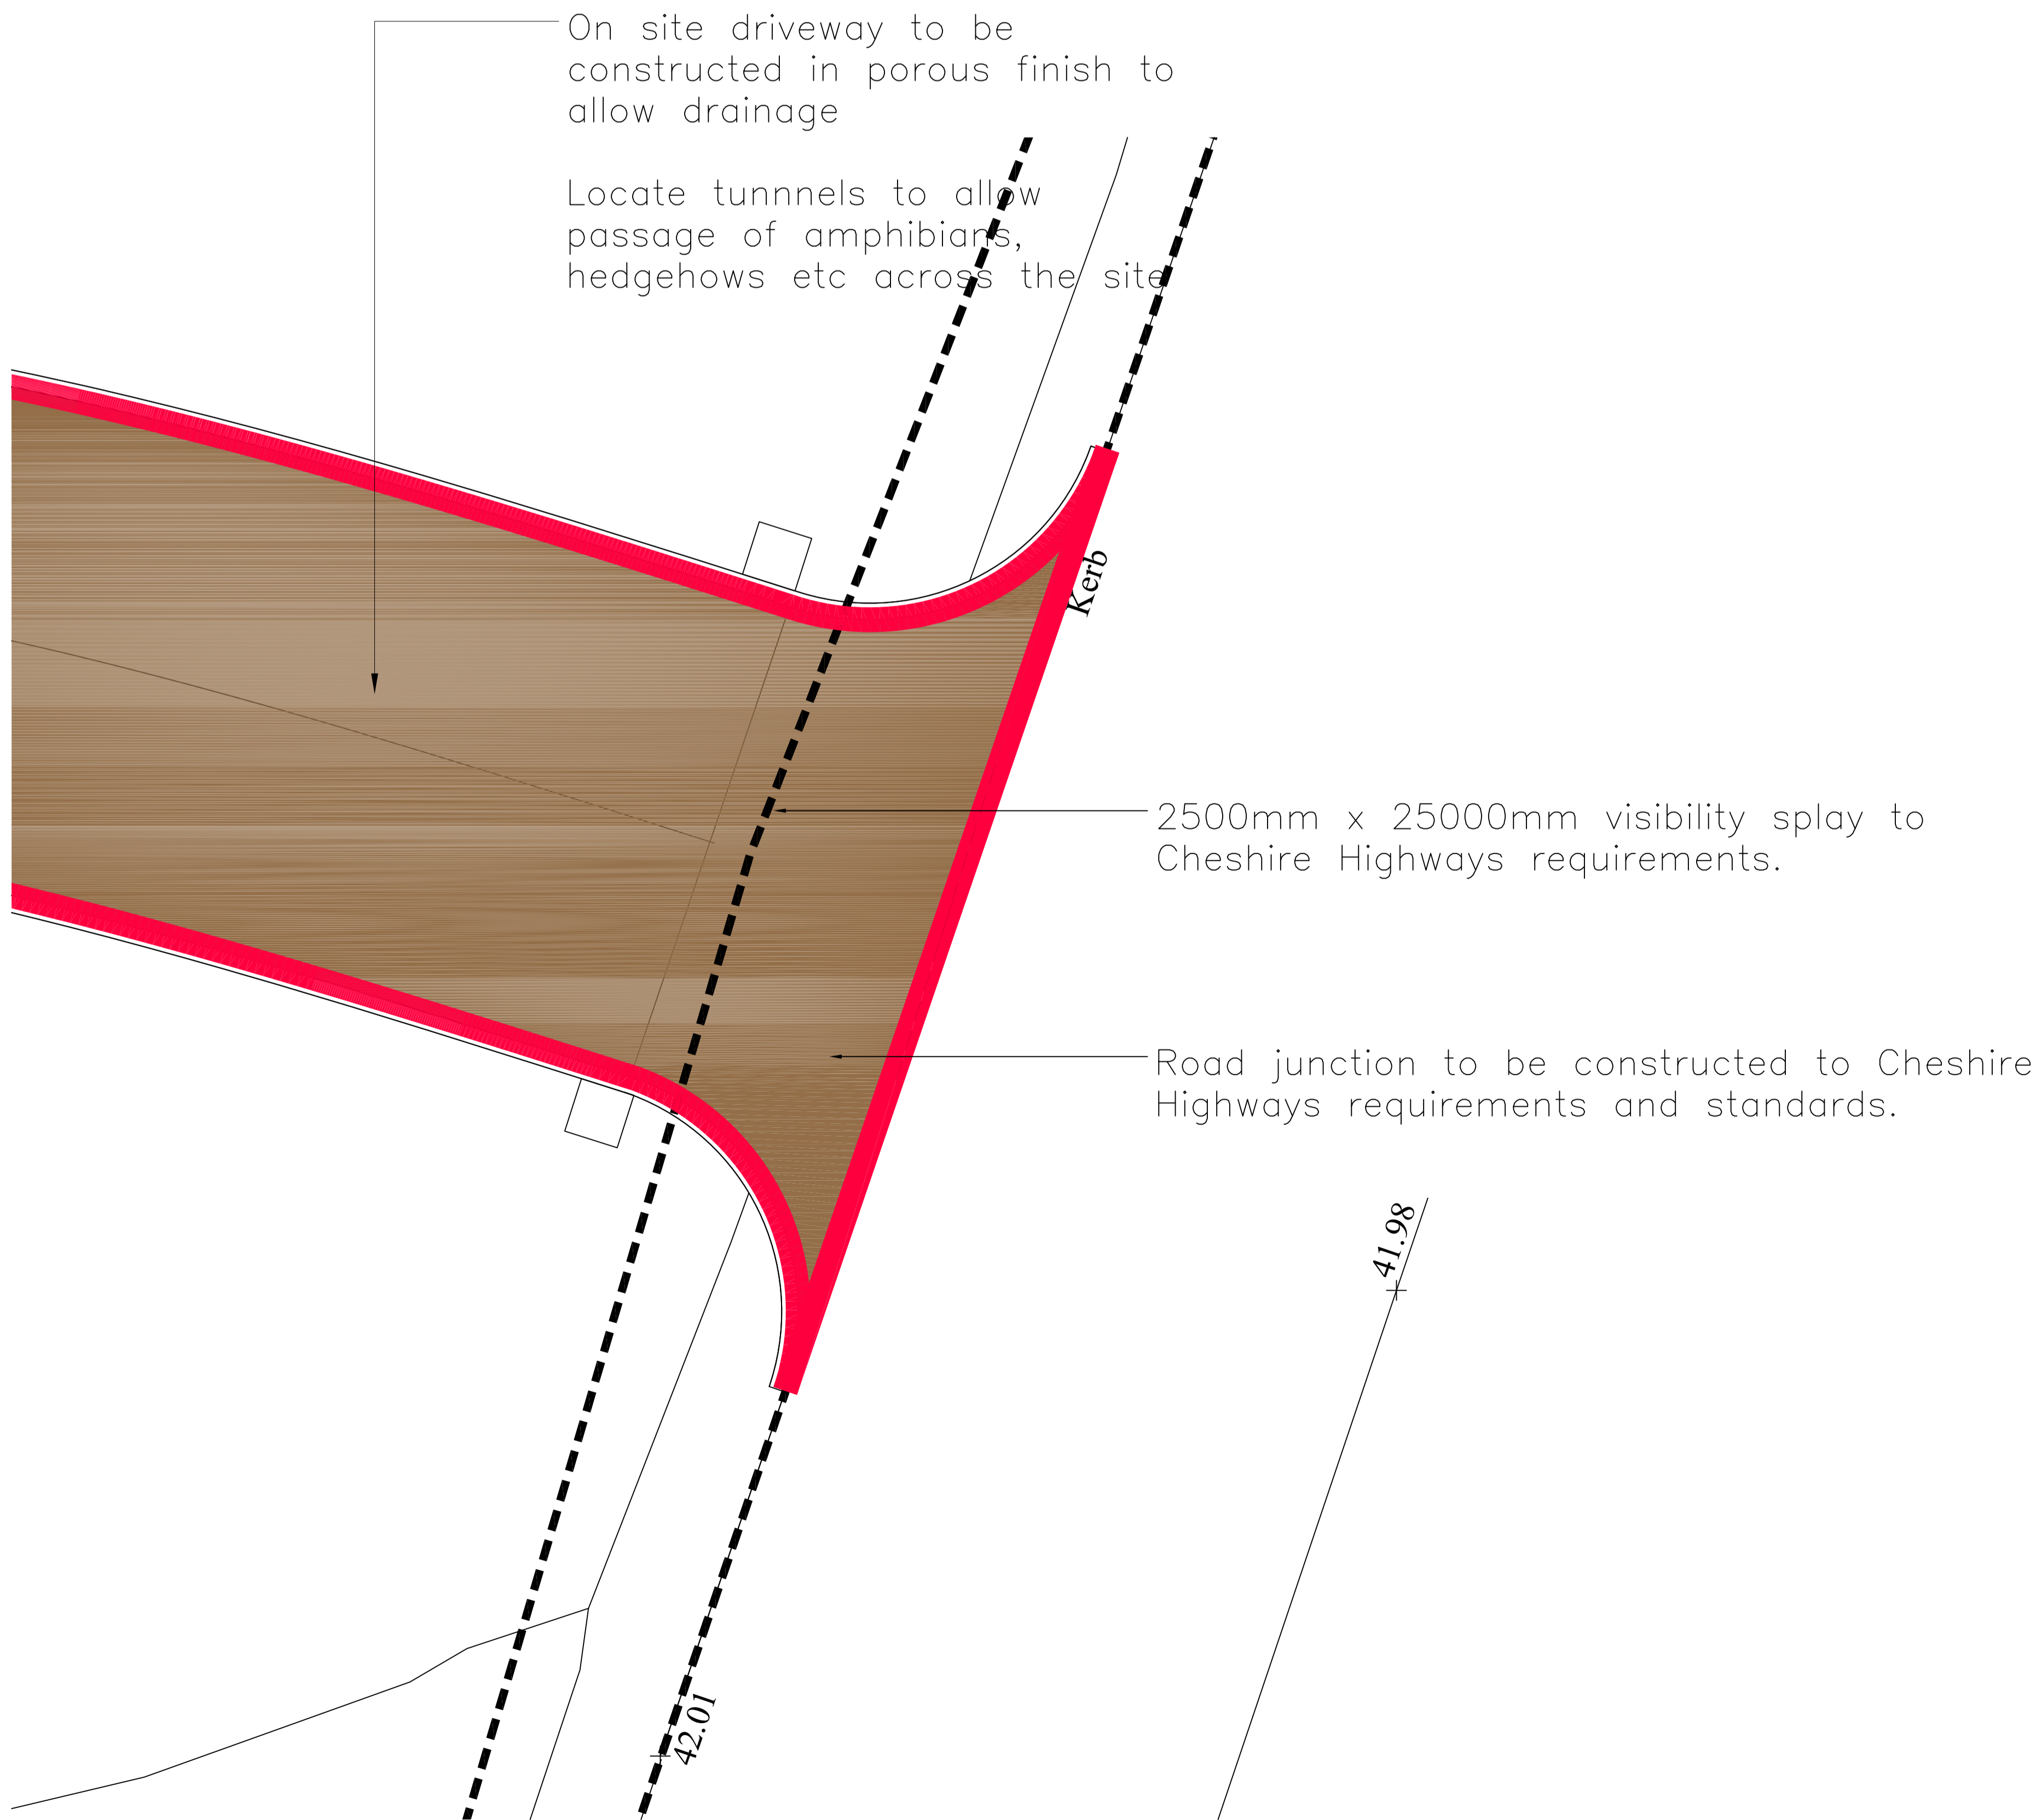

Site Plan on Entrance
Scale 1/50

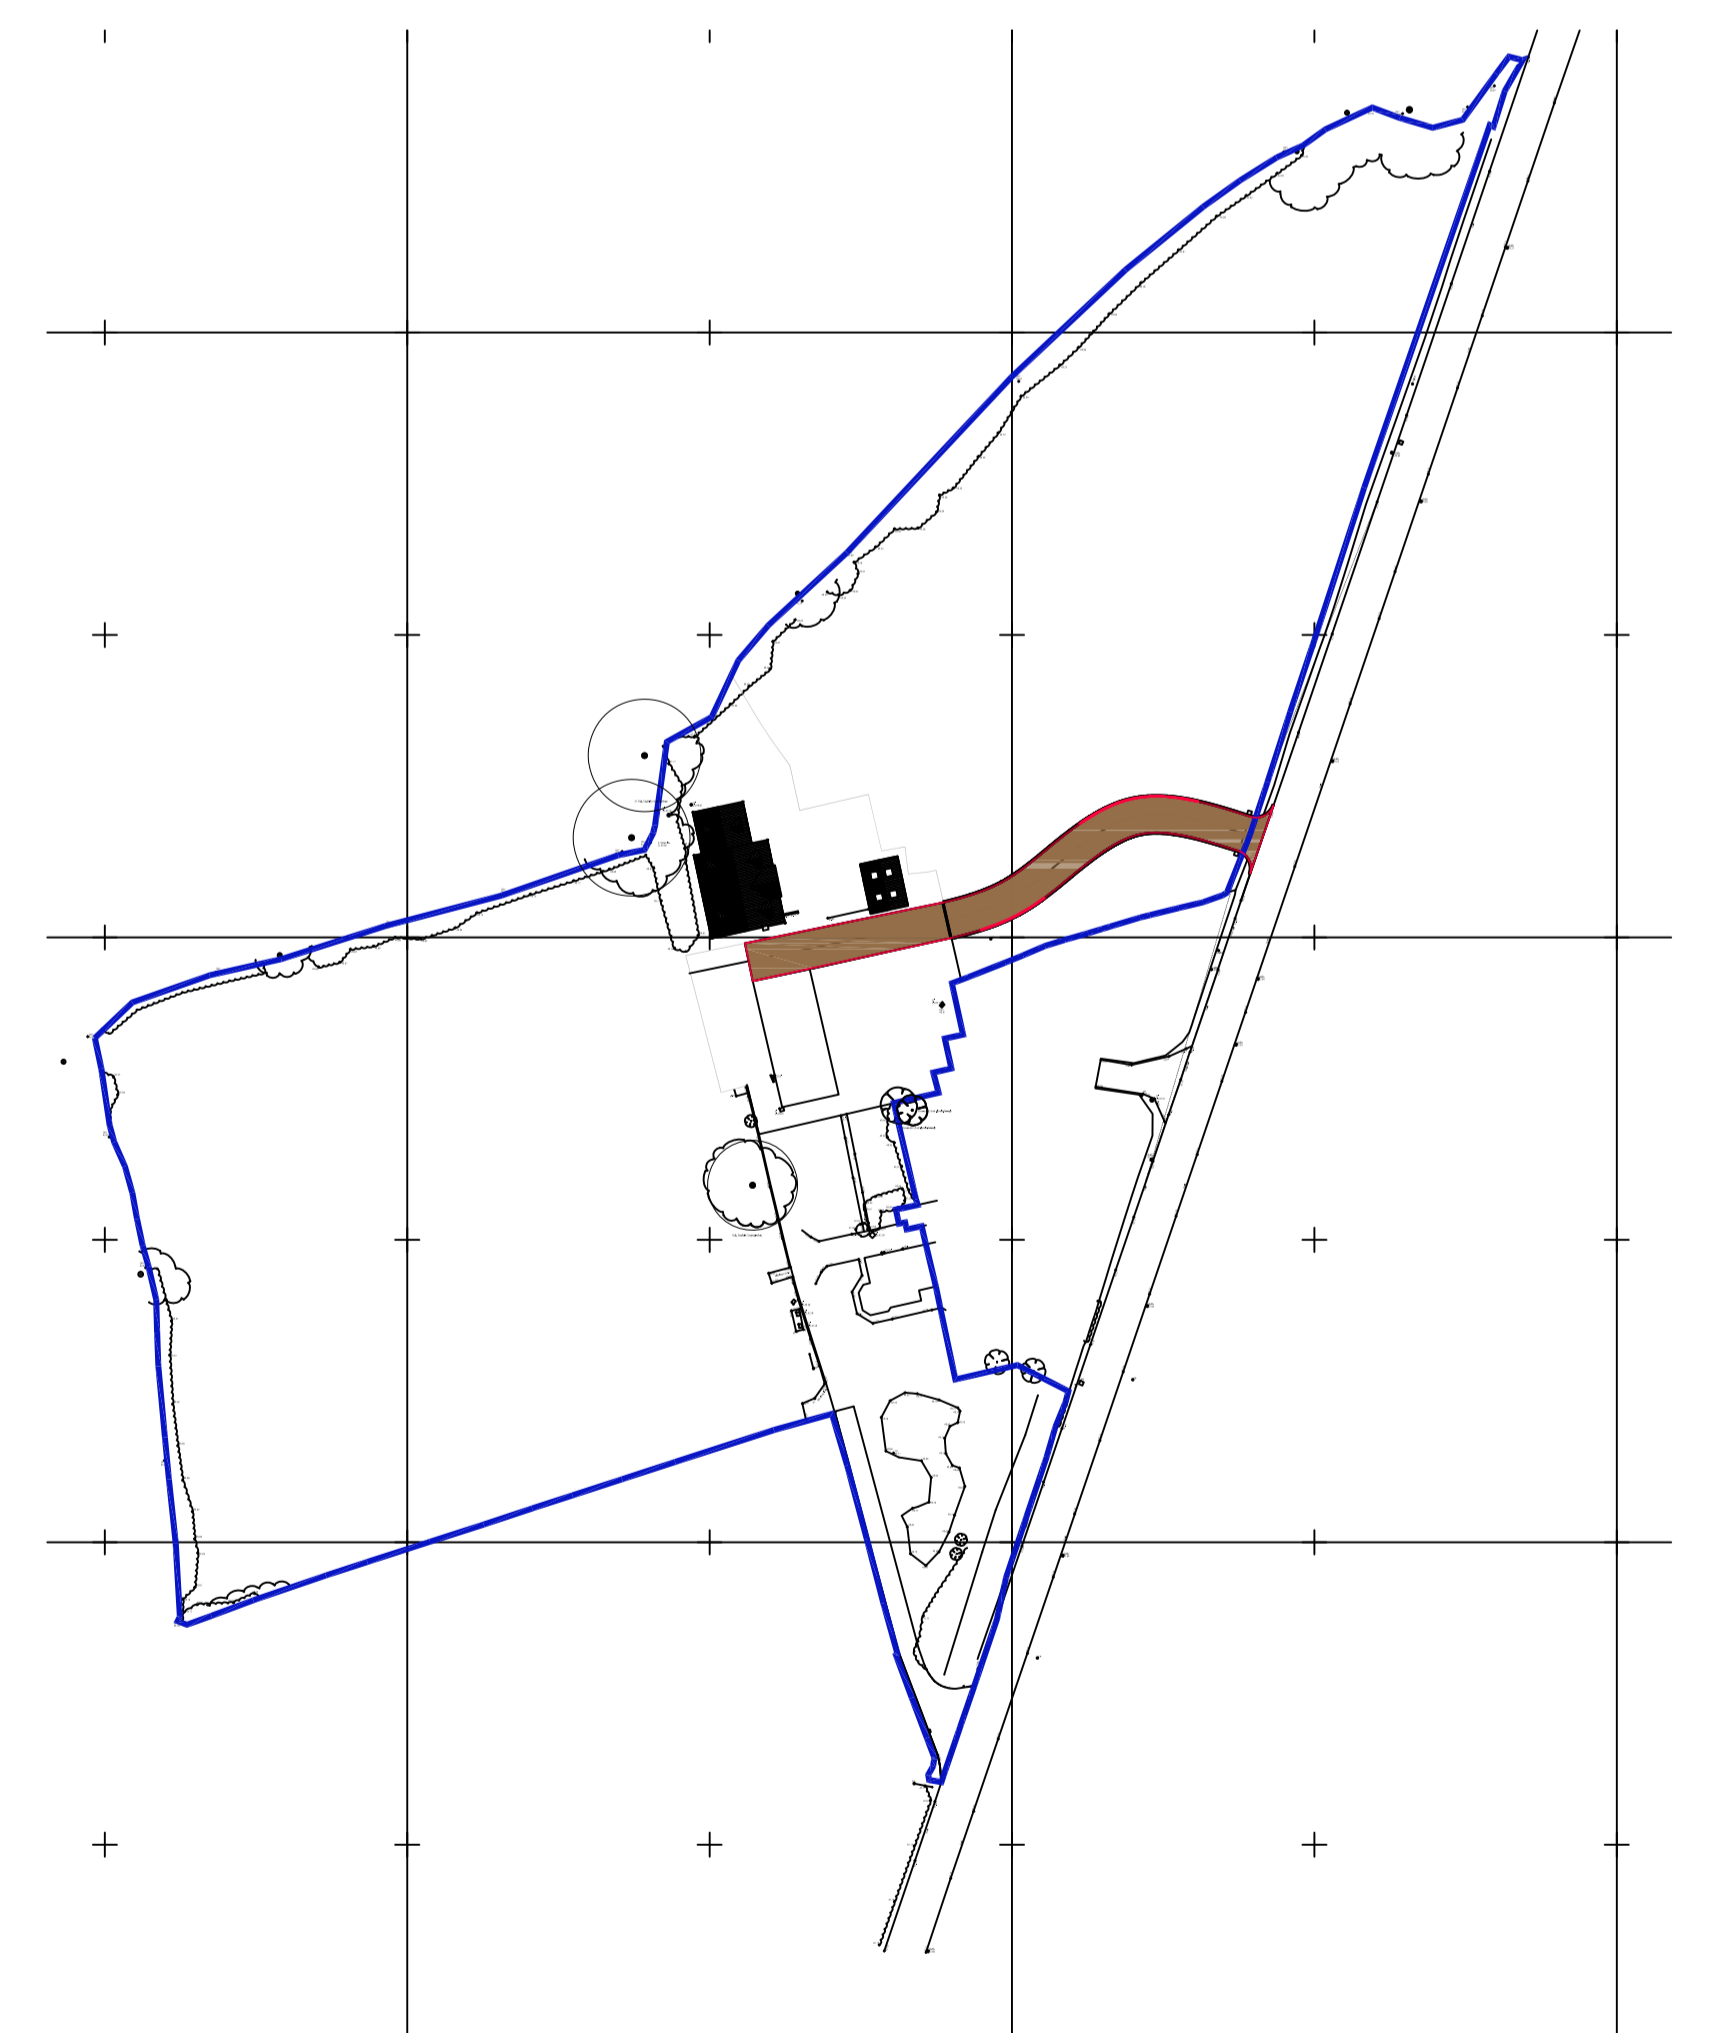

Location Plan
scale 1:1250

0 10 m 20 m 30 m 40 m 50 m 100 m

4.5m 0 4m 8m 12m

0 500mm 1 m 2 m 3 m 4 m

Rev	Date	Revised by	By	Checked

arc design.
14 Priory Avenue, Salford, Greater Manchester, M6 6PU, UK
Mobile: 07511 181288
Info: info@arcdesign.co.uk
www.arcdesign.co.uk

Proposed Barn Conversions for Neil Mademan
Quaint Farm, The Weath Road, Leobarn, Cheshire CH66 5PA
PROPOSED Site Entrance
Date: 12/03/22
Scale: 1:100
2022-008 Planning 100