

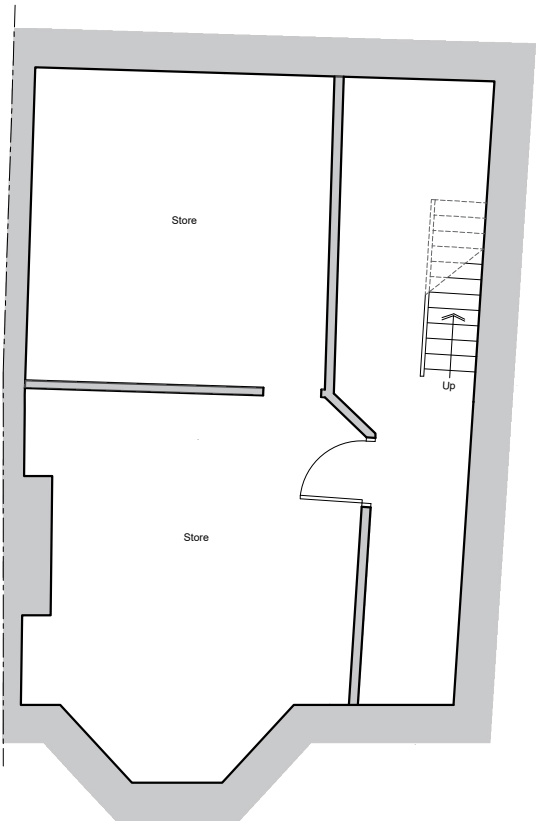


This drawing is to be read in conjunction with all relevant Architect, consultants' and specialists' drawings and specifications. The Architect is to be notified of any discrepancies before proceeding. Do not scale from this drawing. All dimensions and levels are to be checked on site. This drawing is subject to copyright. All work carried out before Planning and Building Permission has been granted is at the contractor/clients risk.


Note: proposed drawing based on OS dwg information. All illustrated dimensions are approximate and all site dimensions are to be checked on site and subject to site survey.

 


Proposed Basement Floor Plan Scale 1:100

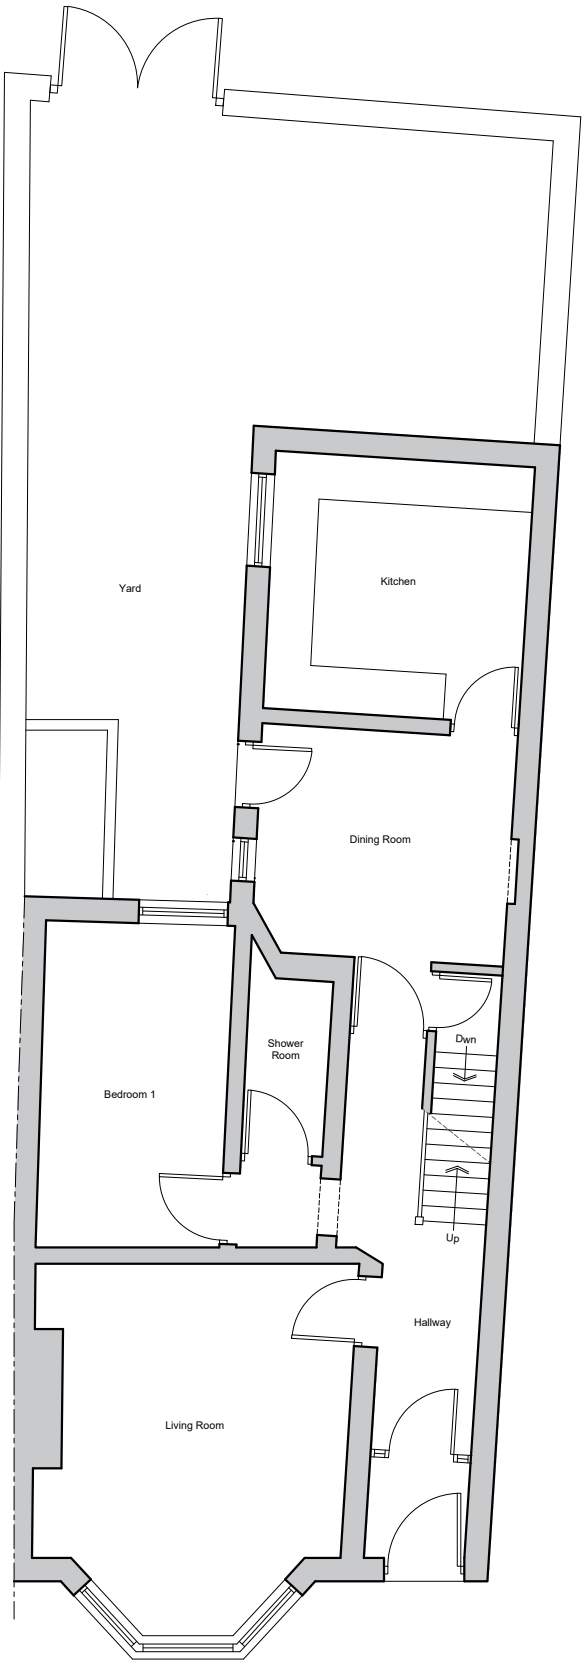

Proposed Ground Floor Plan Scale 1:100

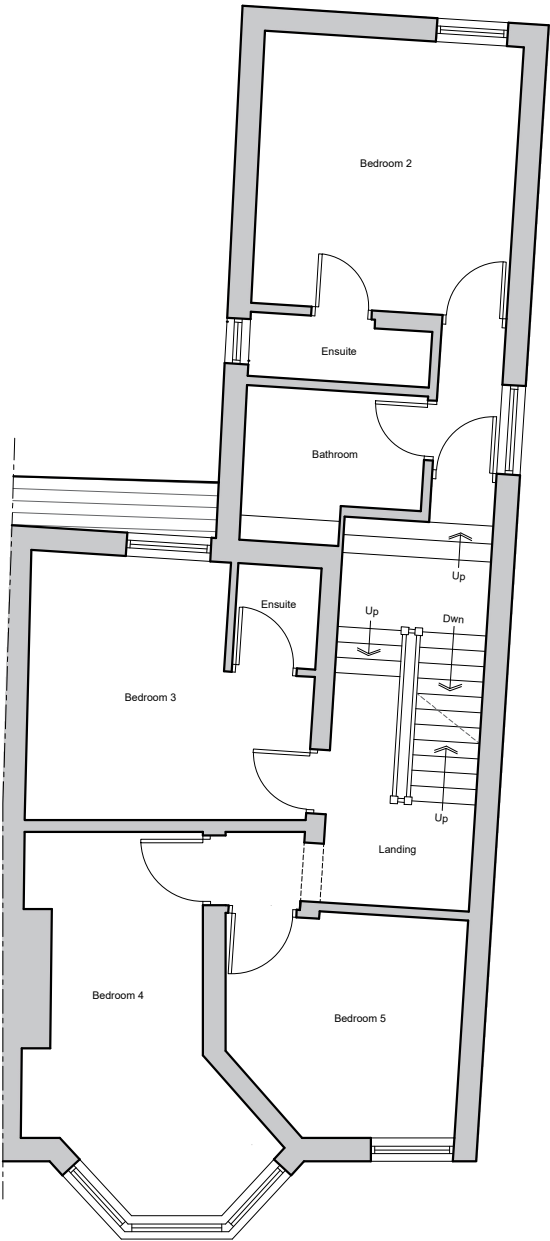

Proposed First Floor Plan Scale 1:100

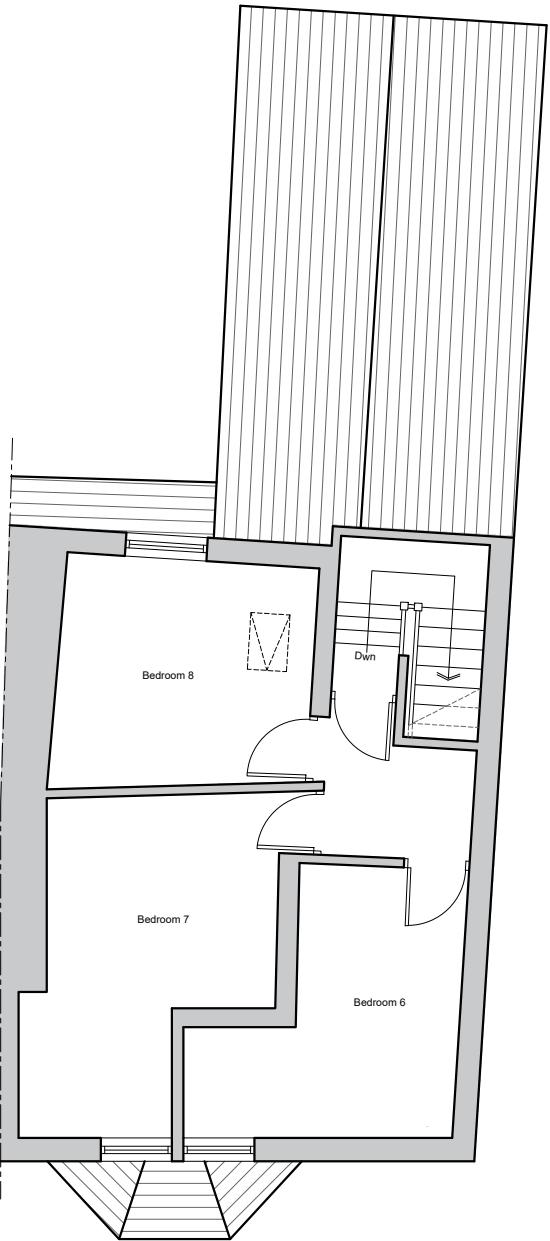

Proposed Second Floor Plan Scale 1:100

Client
Newbury Properties

Job Title
128 Palatine Road,
Blackpool

Drawing Title
Proposed floor plan

Scale 1:100 @ A3	Date May 2022	Drawn BT
---------------------	------------------	-------------

spa
ARCHITECTS
SUNDERLAND PEACOCK & ASSOCIATES LTD.
HAZELMERE, PIMLICO ROAD, CLITHEROE
LANCASHIRE, BB7 2AG
T 01200 423178 F 01200 427328
E info@sunderlandpeacock.com
www.sunderlandpeacock.com



6690 -E0

REV
-