


PLANNING

SURVEY BY:

**redbox**  
SURVEYS

SAXON HOUSE  
21 MARKET SQUARE  
SANDBACH  
CHESHIRE  
CW11 1AT  
TEL: 0800 024 8052  
WEB: WWW.REDBOXSURVEYS.CO.UK  
EMAIL: INFO@REDBOXSURVEYS.CO.UK

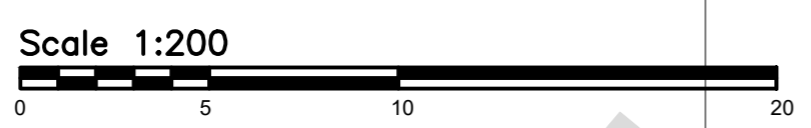

L: Updated layout: 17.05.2022: MP  
 K: Added internal path, moved bin collection, updated Visibility Splay to SMA design: 12.05.2022: MP  
 J: Added Bat roost: 18.03.2022: MP  
 H: Added visibility splay position (and added smaller scale 1:1000 of area): 06.01.2022: MP  
 G: Added new treatment plant provisional position (adjacent to existing position): 16.12.2021: MP  
 F: Altered higher parking layout and added GSHP provisional position: 17.09.2021: MP  
 E: Updated Lower vehicular access and altered higher parking layout: 13.09.2021: MP  
 D: Required parking added: 09.09.2021: MP  
 C: Mill house roof plan, parking and bin/cycle store added: 01.09.2021: MP  
 B: hatching added: 30.07.2021: ES  
 A: Red line boundary amended, drainage information added: 13.07.2021: ES  
 revision

□ architecture □ urban design □ graphic design □ site: **Corn Mill & Corn House - Clee St Margaret - SY7 9DT**

**Project Design Studio Ltd**  
 title: Proposed Site Layout  
 scheme: Residential conversion and extension of Mill complex  
 scale: 1:200 @ A2 date: June 2021 drawn: ES approved: FP

PROJECT DESIGN STUDIO Ltd T: 01525 292577  
 The Old Parsonage, Bedford Street, Woburn, MK17 9QL E: admin1@projectdesignstudio.co.uk www.projectdesignstudio.co.uk

drawing number: **1 6 2 1 - L 3 L**  
 © COPYRIGHT OF PROJECT DESIGN STUDIO LTD.