




PRELIMINARY

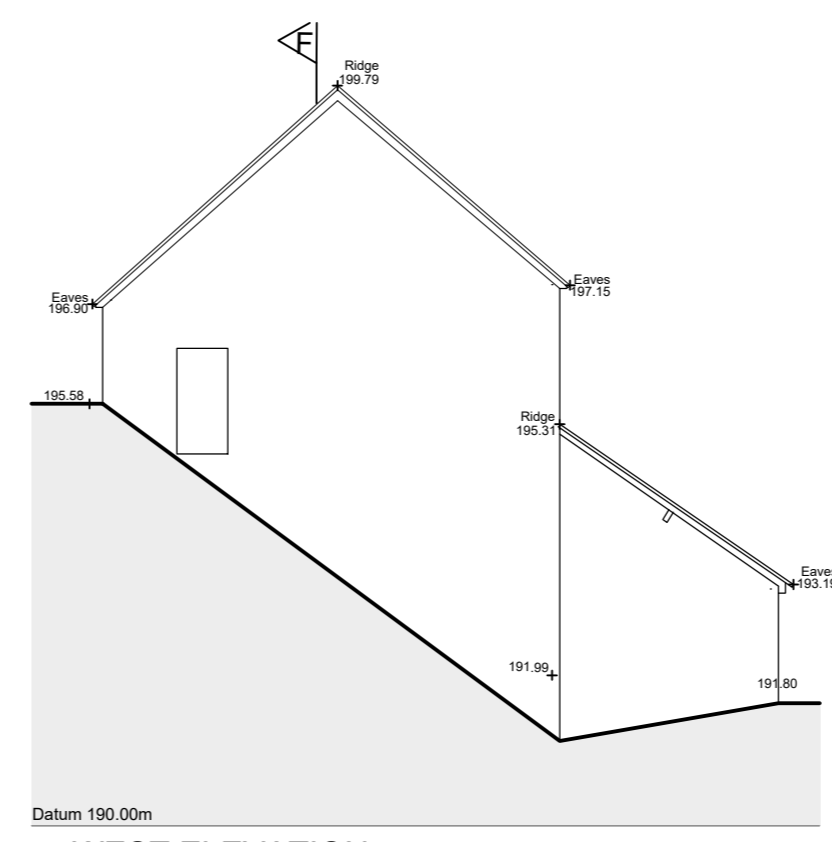


WEST ELEVATION

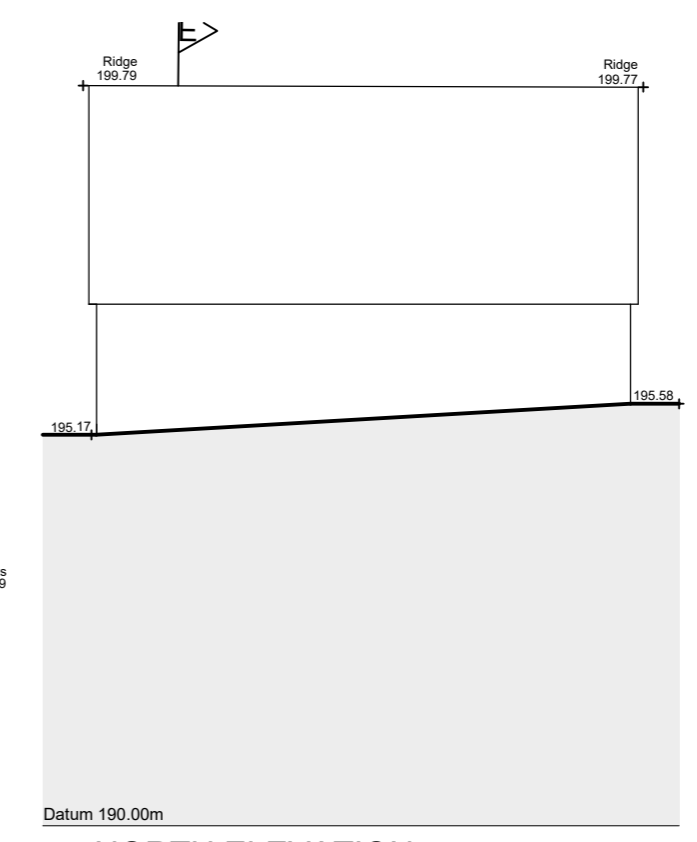


NORTH ELEVATION

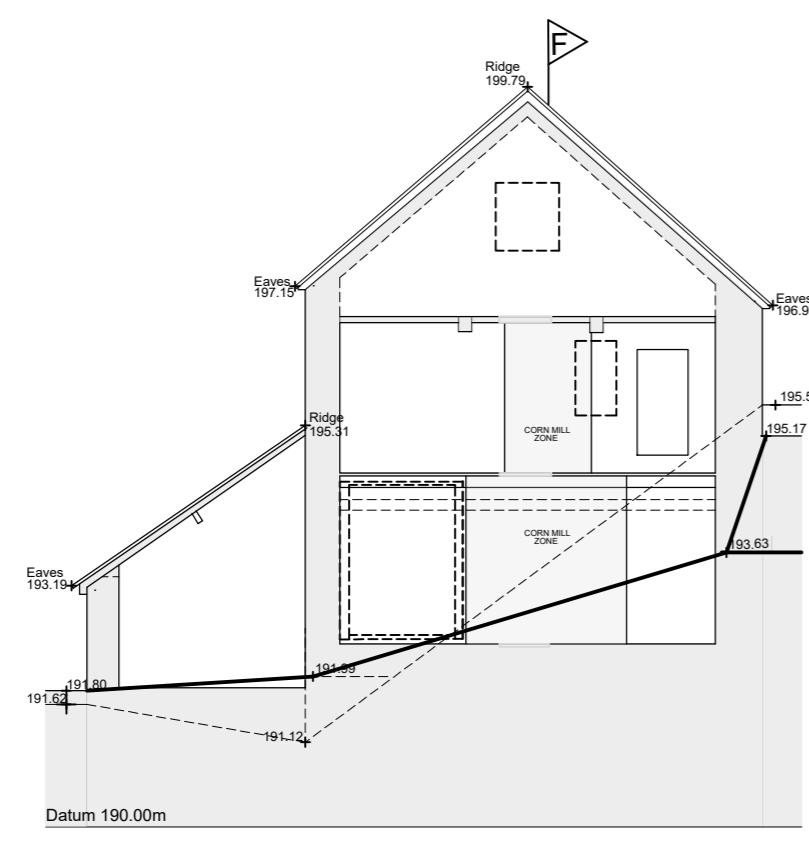


Section E-E

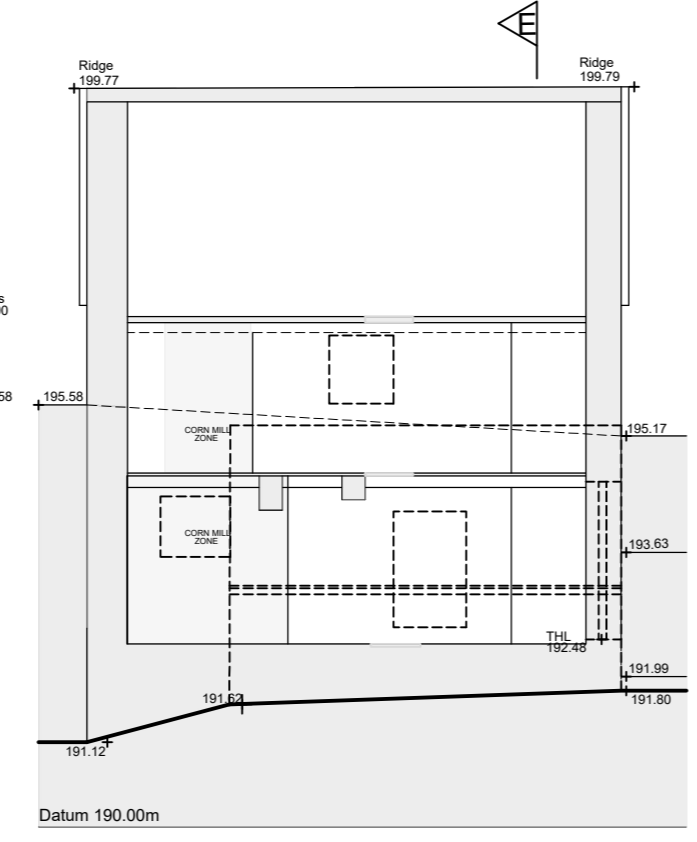


Section F-F

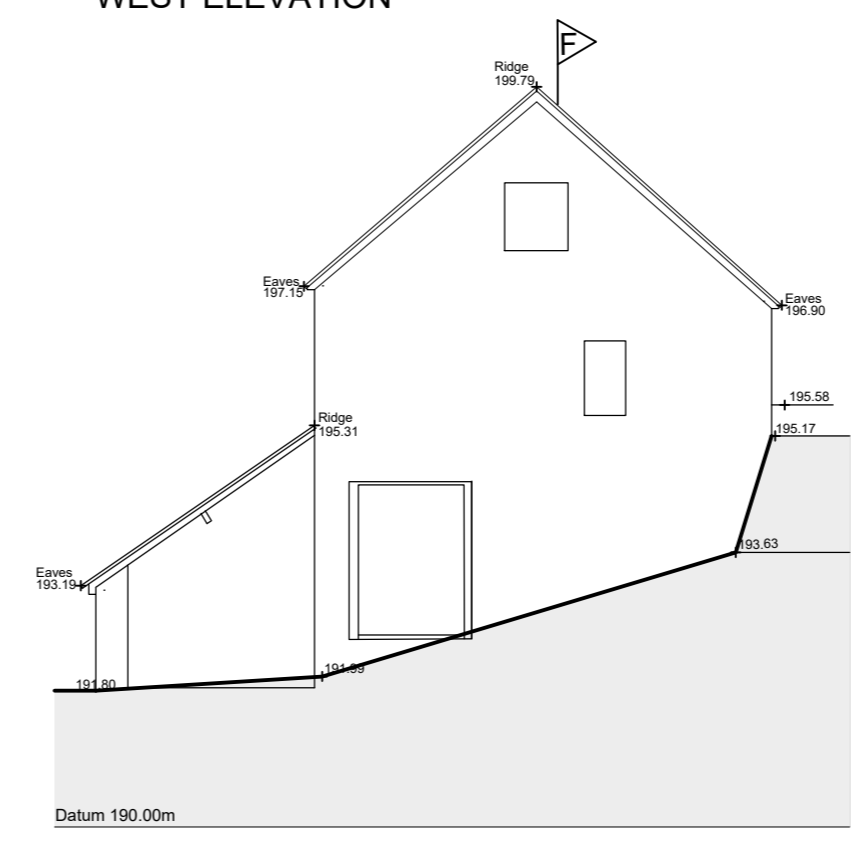

EAST ELEVATION

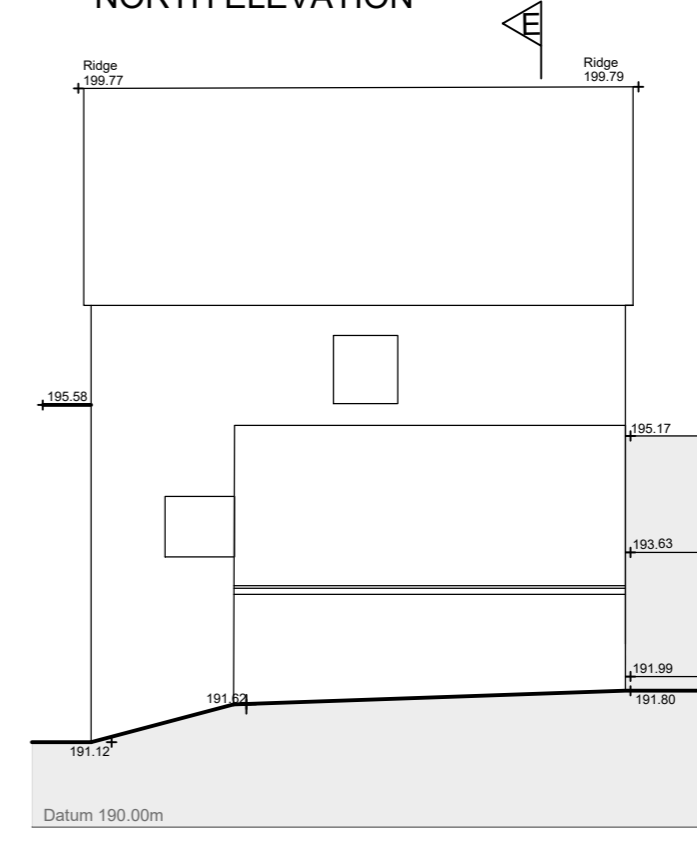


SOUTH ELEVATION

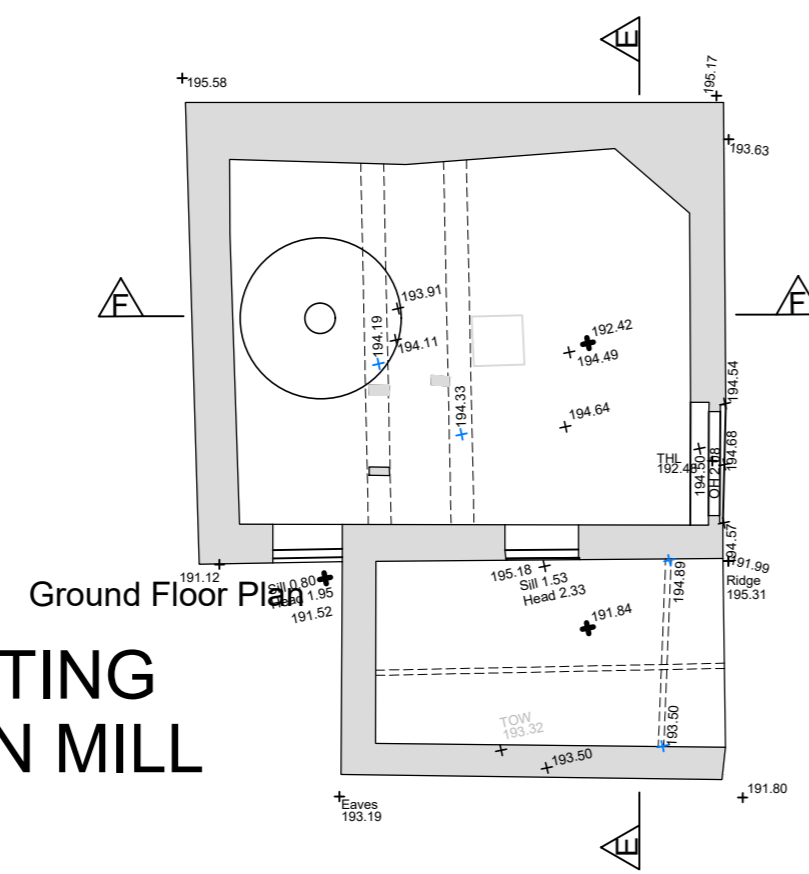


Ground Floor Plan

EXISTING CORN MILL

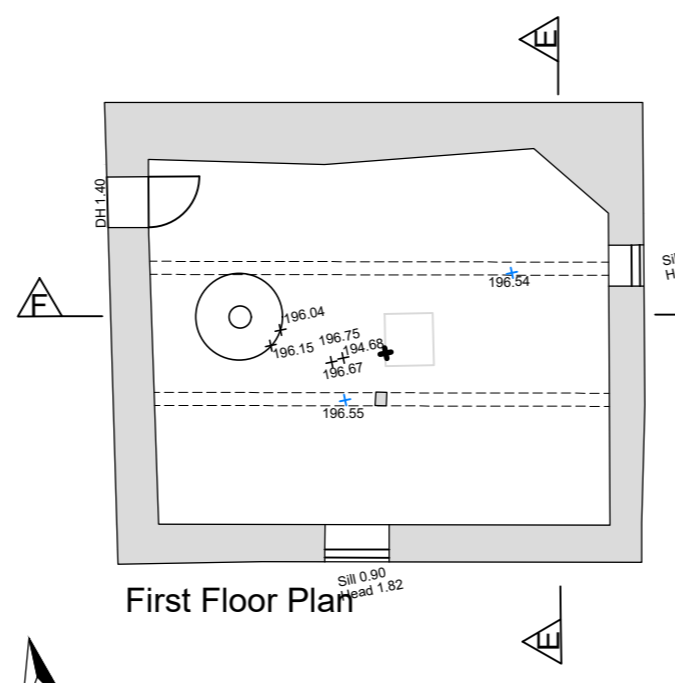

First Floor Plan

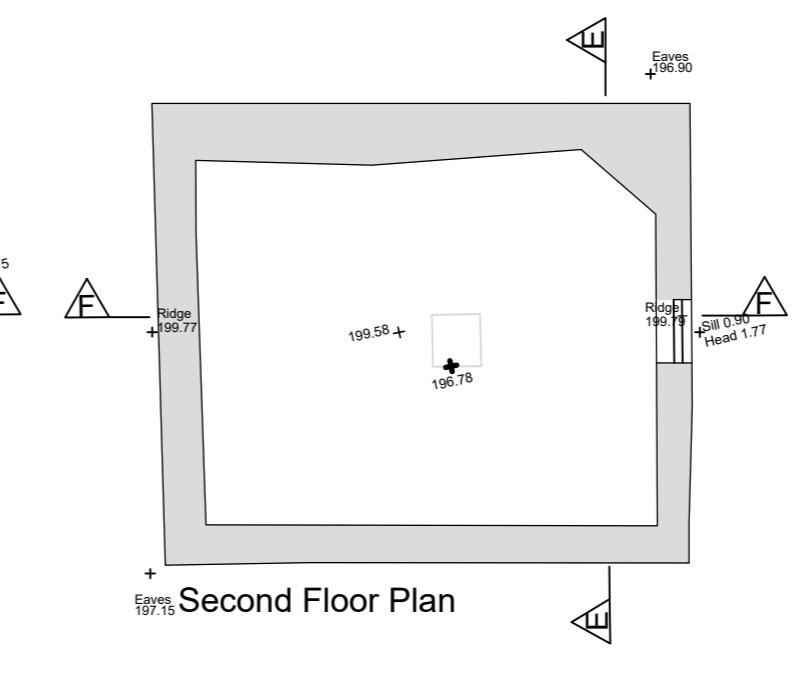

Second Floor Plan



Scale 1:100

revision

□ architecture □ urban design □ graphic design □ site: **Corn Mill & Corn House - Clee St Margaret - SY7 9DT**

title: Existing CORN MILL

scheme: Residential


scale: 1:100 @ A2 date: AUG '21 drawn: MP approved: FP

drawing number: **1 6 2 1 - E 4**

PROJECT DESIGN STUDIO Ltd
The Old Parsonage,
Bedford Street,
Woburn, MK17 9QL

T: 01525 292577
E: admin1@projectdesignstudio.co.uk
www.projectdesignstudio.co.uk

© COPYRIGHT OF PROJECT DESIGN STUDIO Ltd.

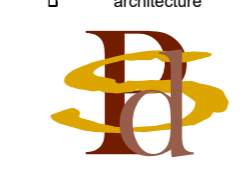

Project Design Studio Ltd