

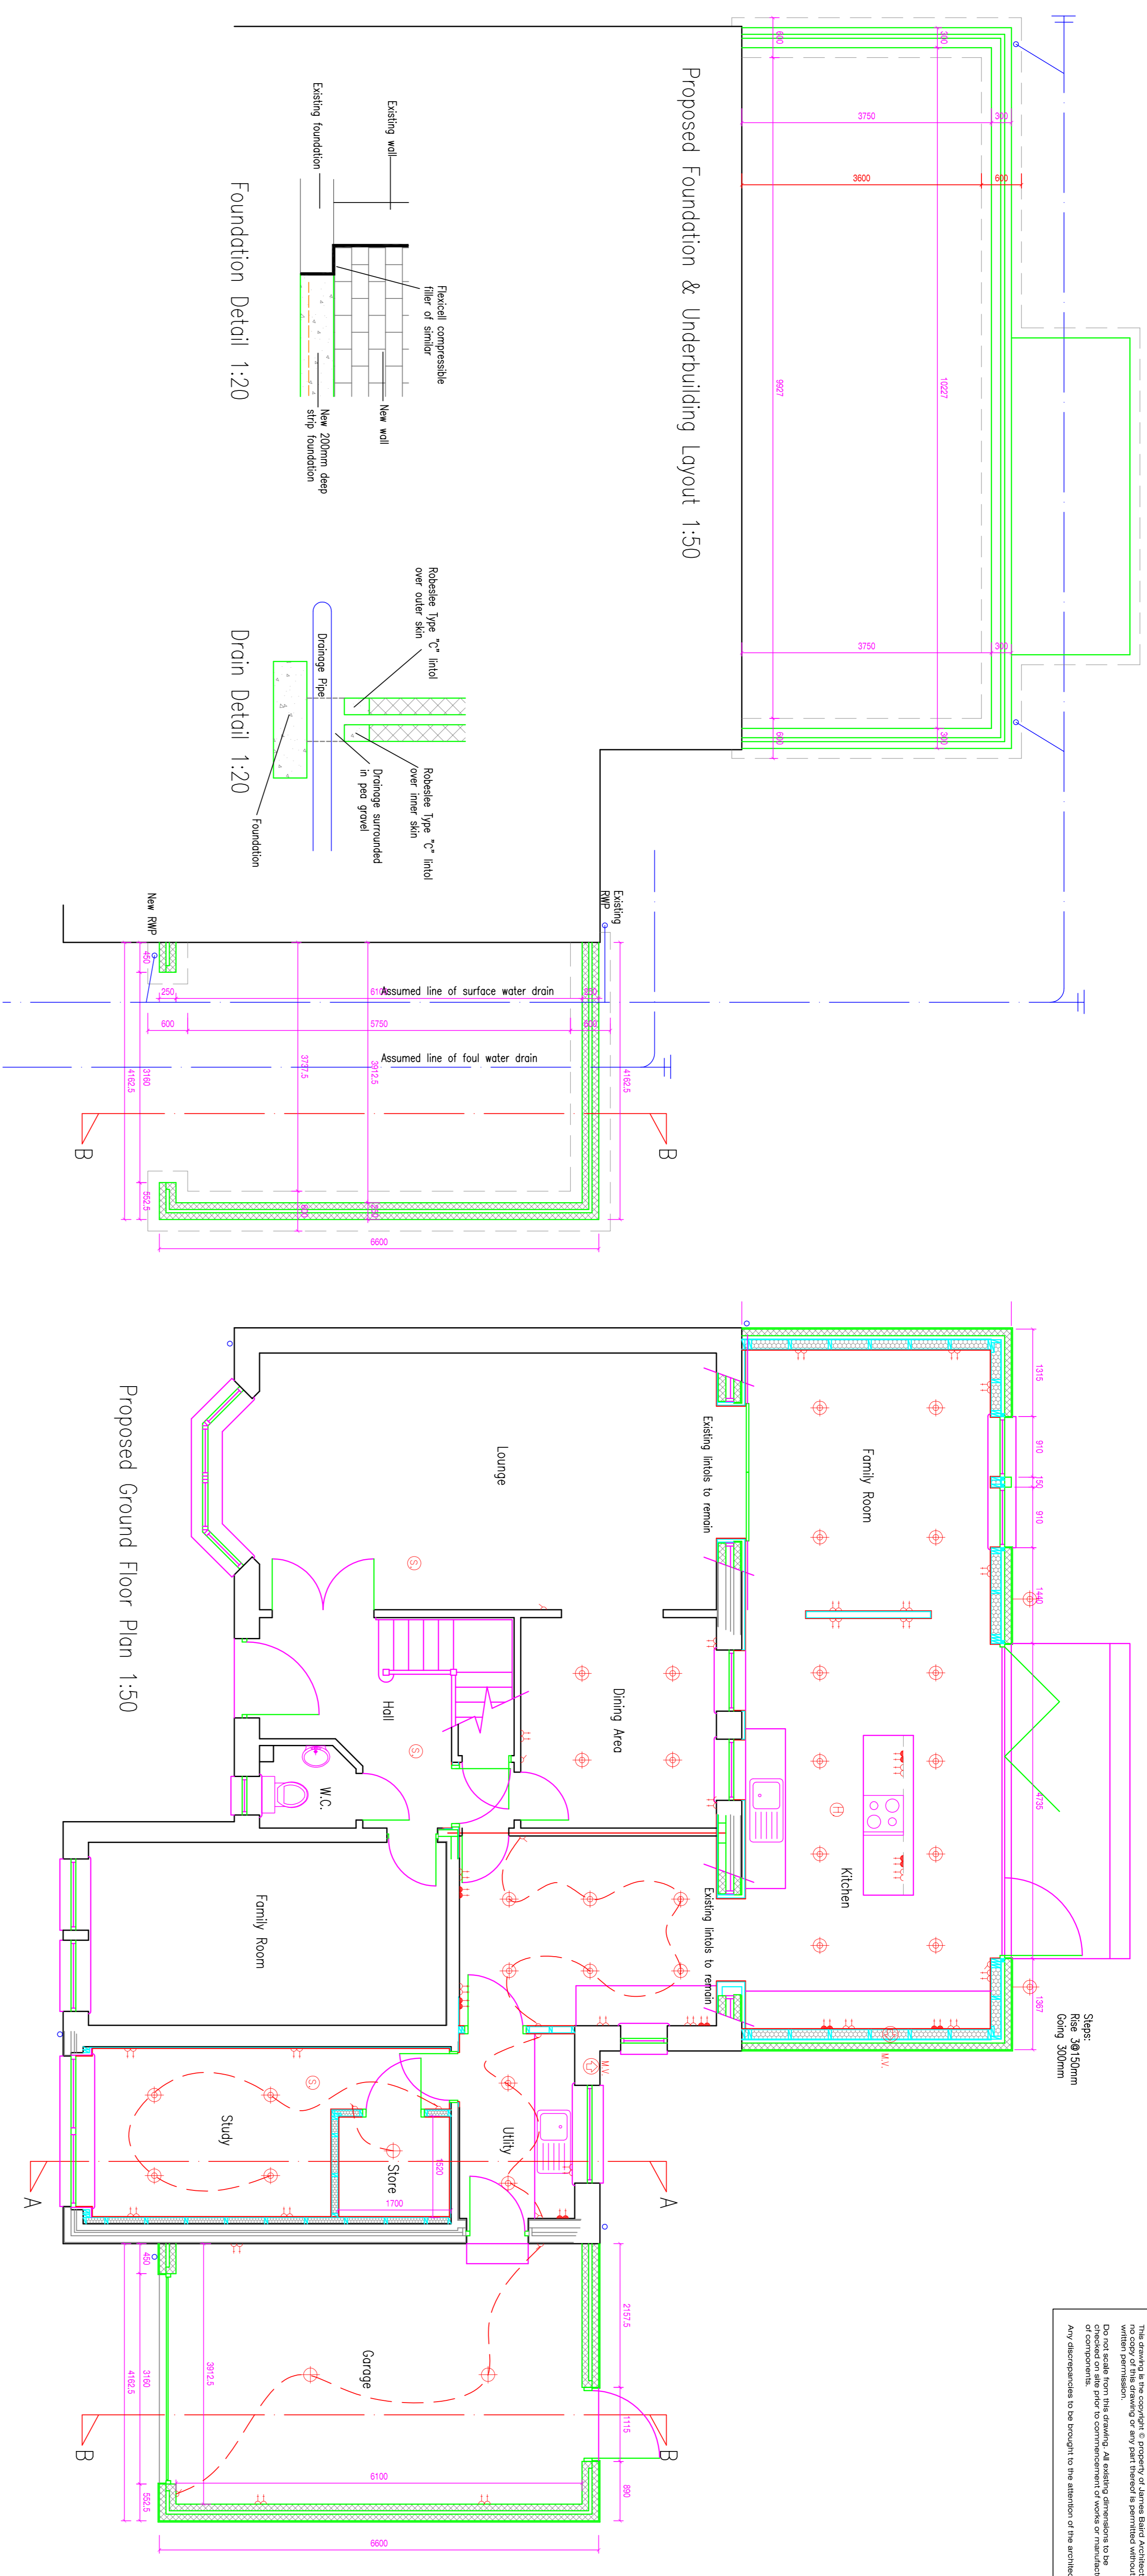
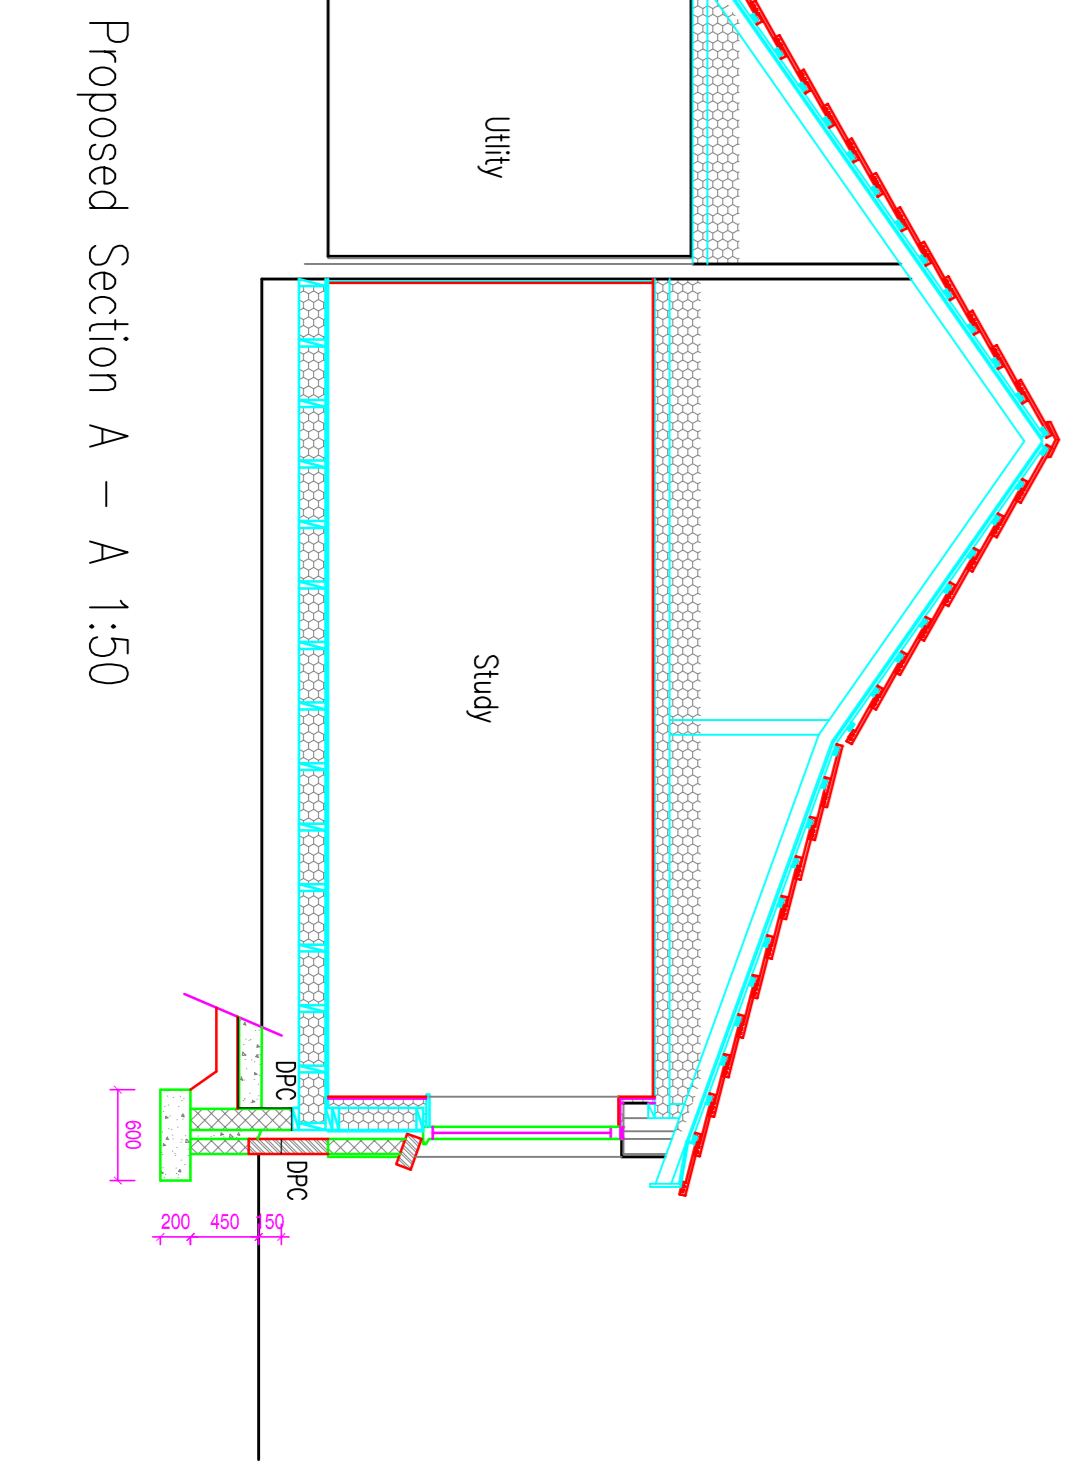


NOTES:
 This drawing is the copyright property of James Baird Architecture -
 no part of this drawing or any part thereof is permitted to be
 reproduced, stored in a retrieval system, or transmitted in any form
 or by any means, electronic, mechanical, photocopying, recording,
 or by any information storage and retrieval system, without the prior
 written permission of James Baird Architecture.
 Do not scale from this drawing. All existing dimensions to be
 checked on site prior to commencement of works or manufacturing
 components.
 Any discrepancies to be brought to the attention of the architect.

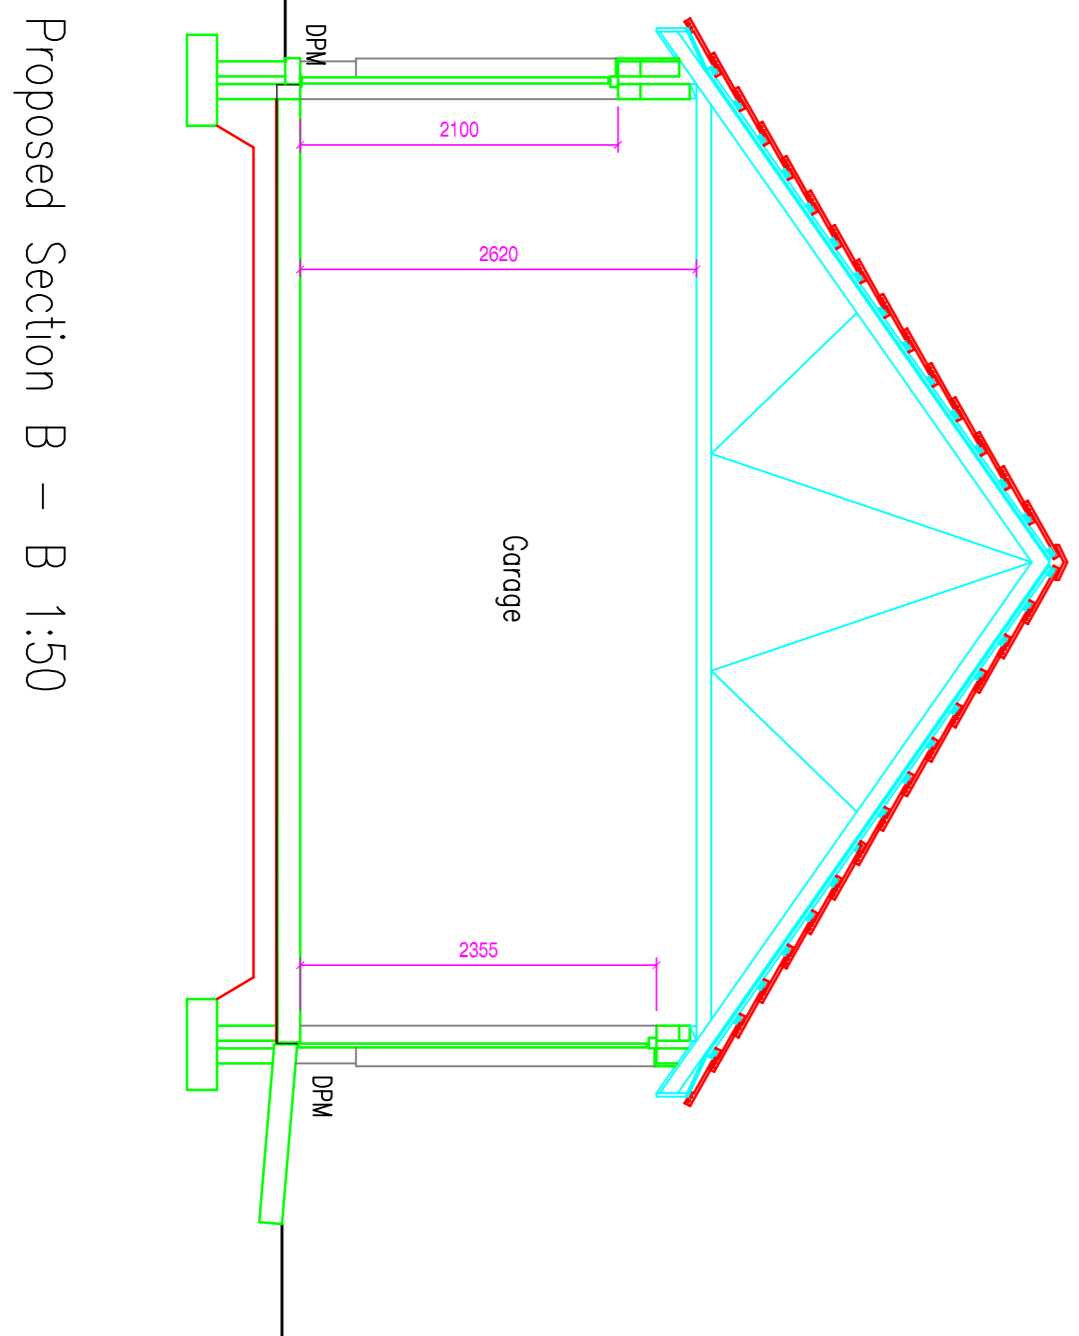

Proposed Ground Floor Plan 1:50

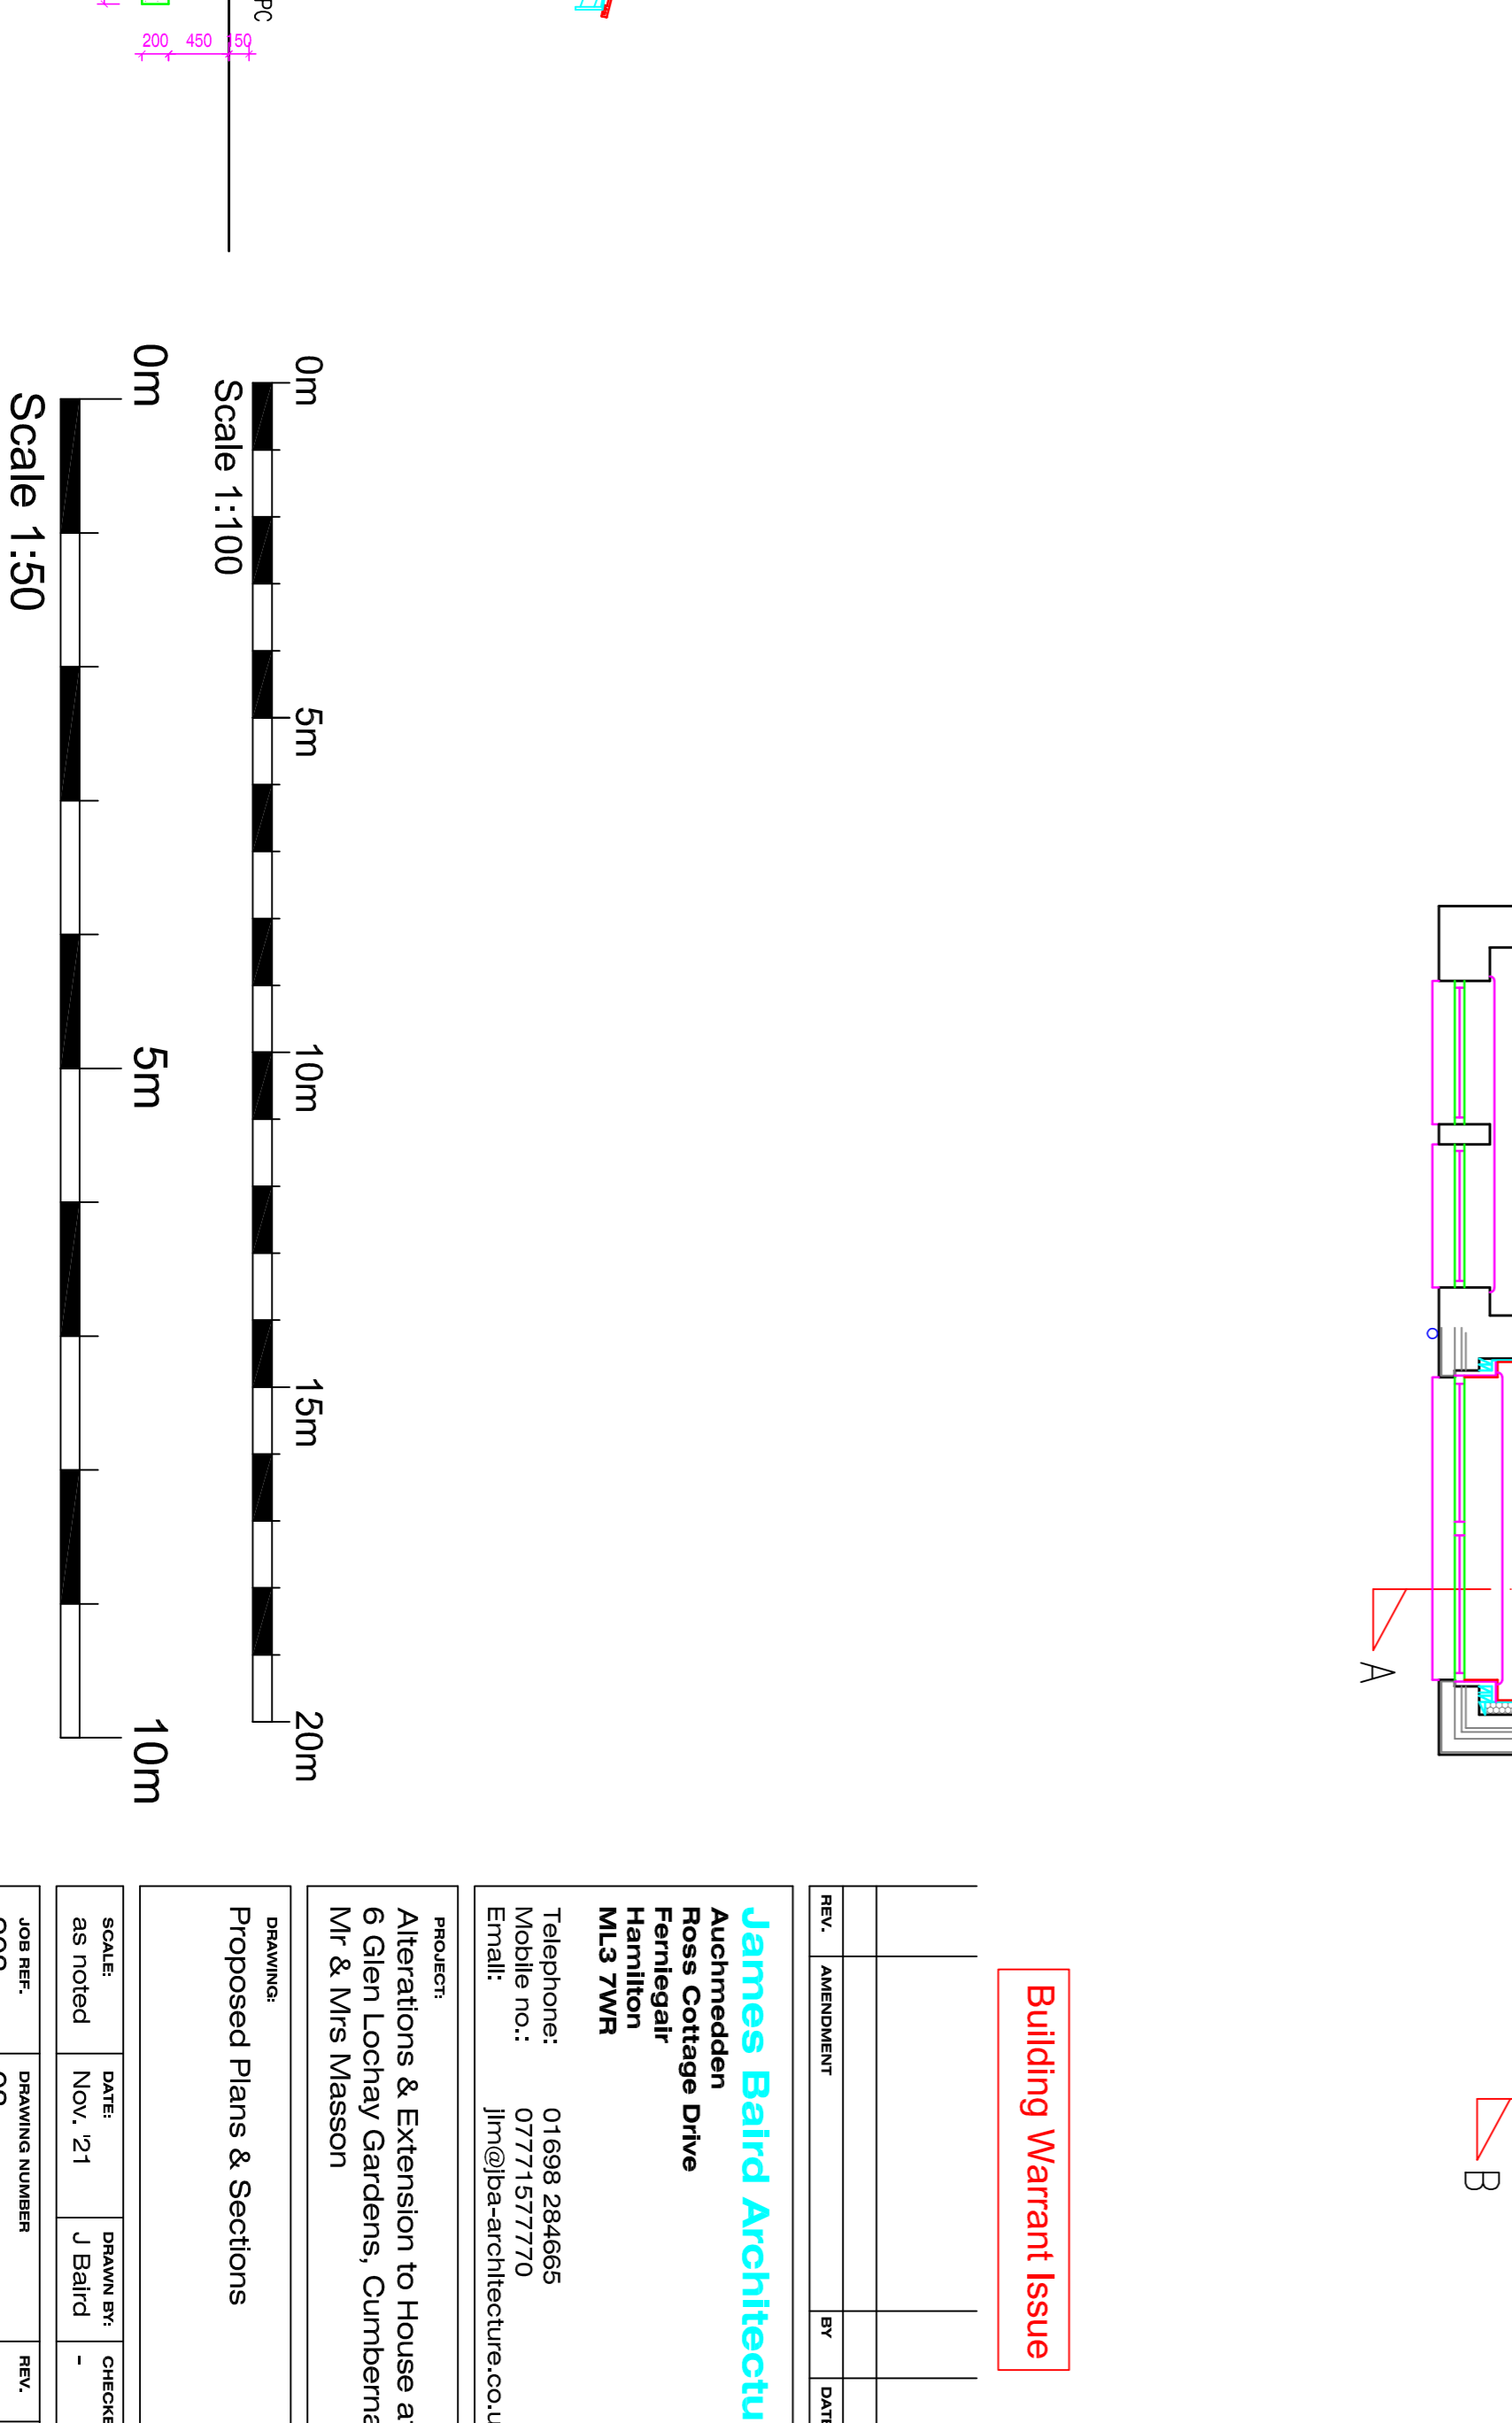

Building Warrant Issue

REV.	AMENDMENT	BY	DATE

James Baird Architecture
 Auchmedden
 Ross Cottage Drive
 Ferniegair
 Fife
 KY13 7WR
 Telephone: 01698 284665
 Mobile no.: 07771577770
 Email: jbm@jba-architecture.co.uk

PROJECT:
 Alterations & Extension to House at
 6 Glen Lochay Gardens, Cumbernauld
 Mr & Mrs Maasson

DRAWING:
 Proposed Plans & Sections

SCALE	DATE	DRAWN BY	CHECKED BY
as noted	Nov. 21	J Baird	

JOB REF.	DRAWING NUMBER	REV.	SIZE
903	03	-	A1