




NOTES:  
 This drawing is the copyright property of James Baird Architecture -  
 written permission.  
 Do not scale from this drawing. All existing dimensions to be  
 checked on site prior to commencement of works or manufacturing  
 components.  
 Any discrepancies to be brought to the attention of the architect.

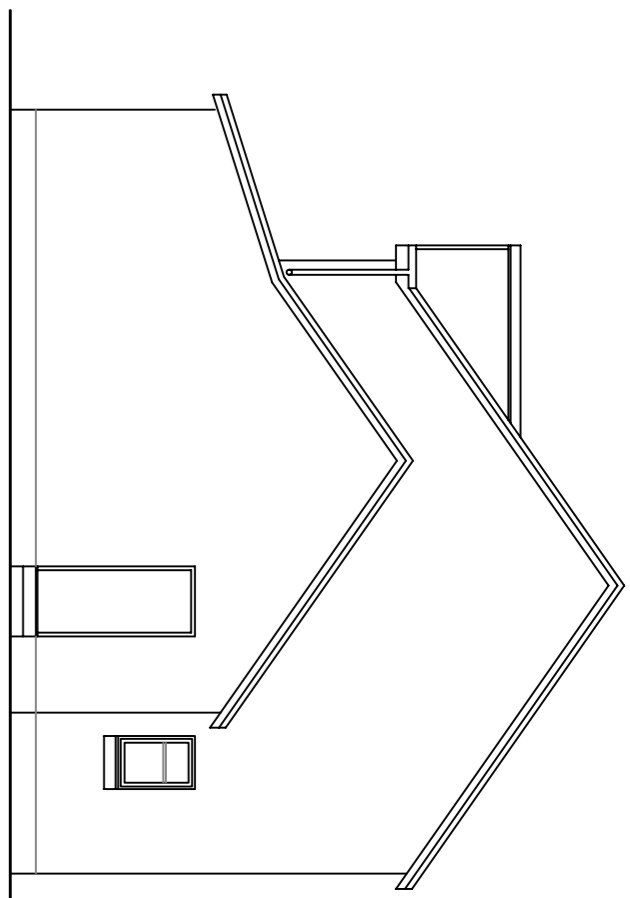


Existing Side Elevation 1:100

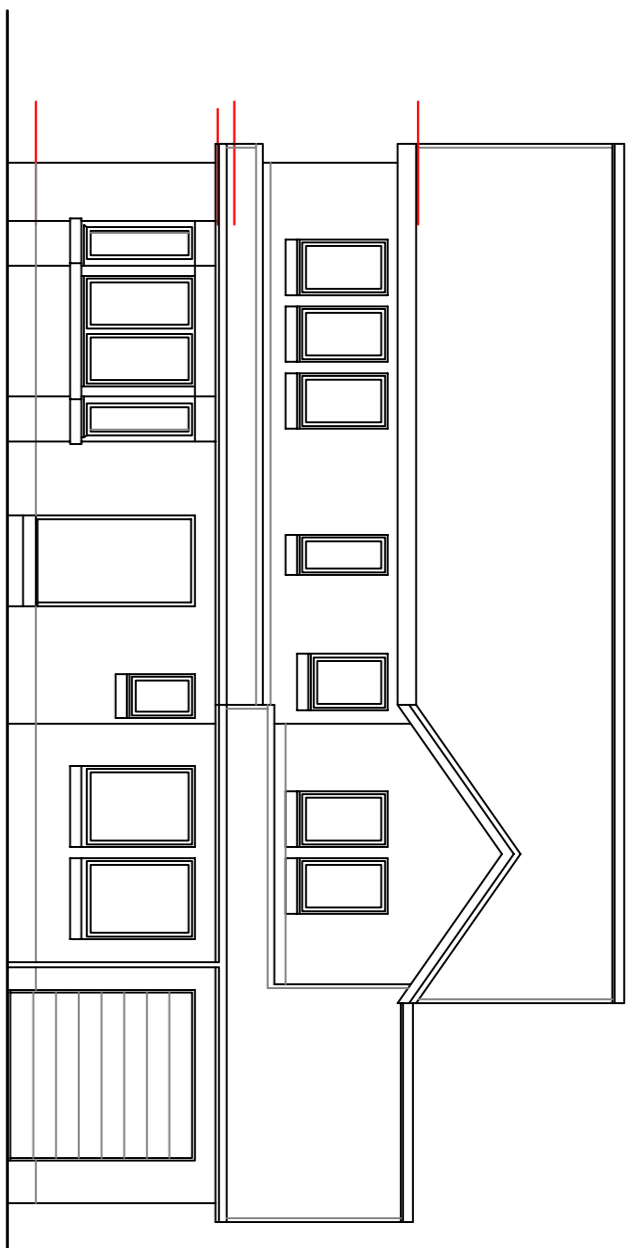


Existing Front Elevation 1:100

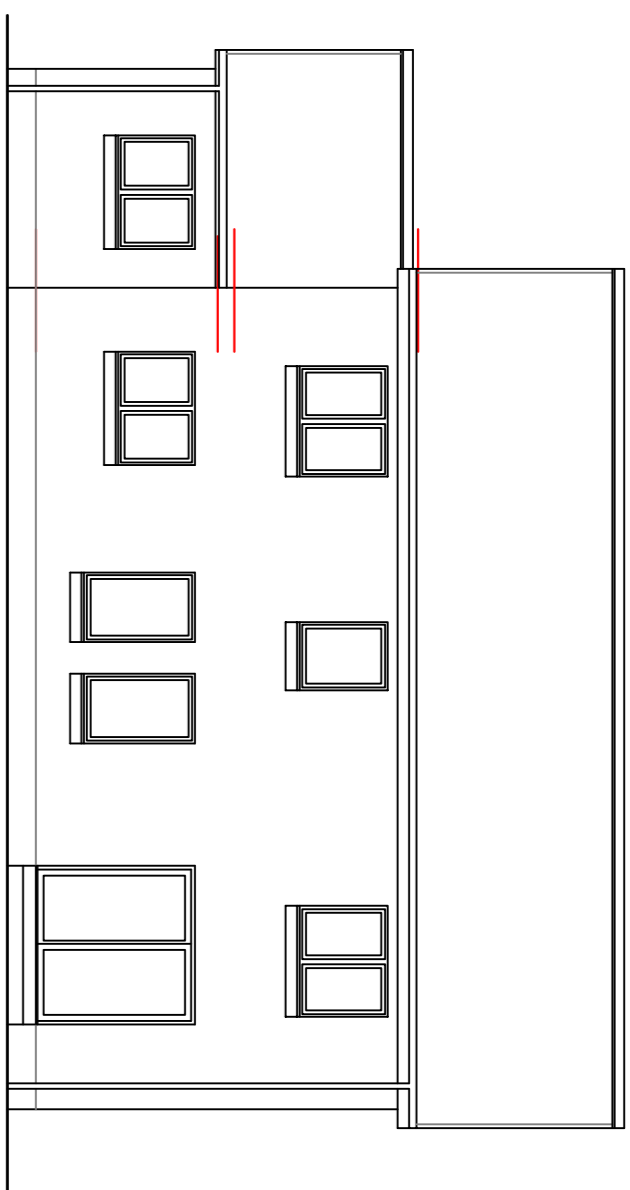


Existing Rear Elevation 1:100

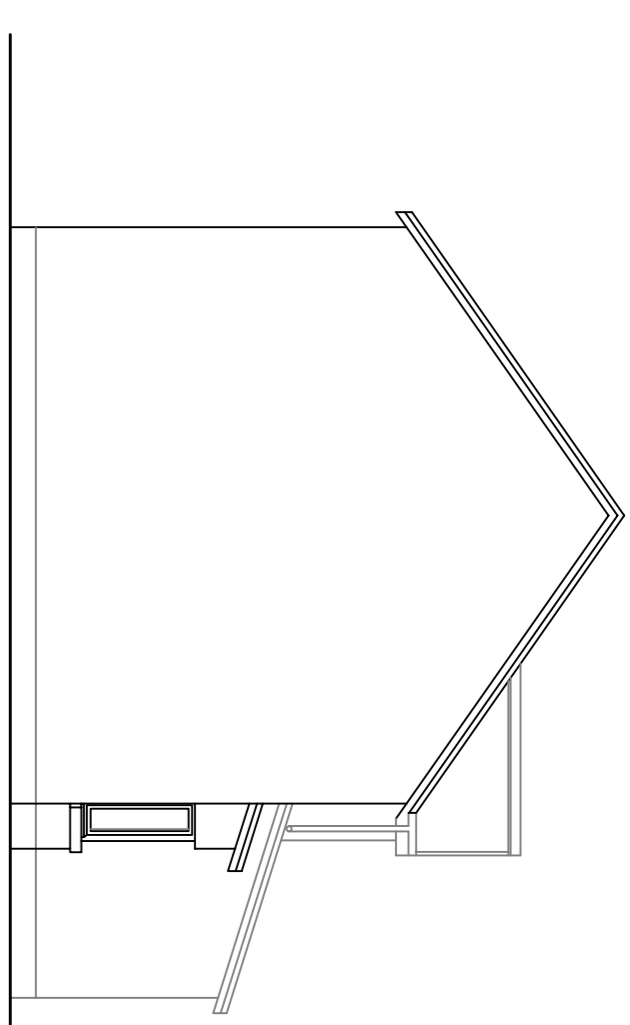



Existing Side Elevation 1:100

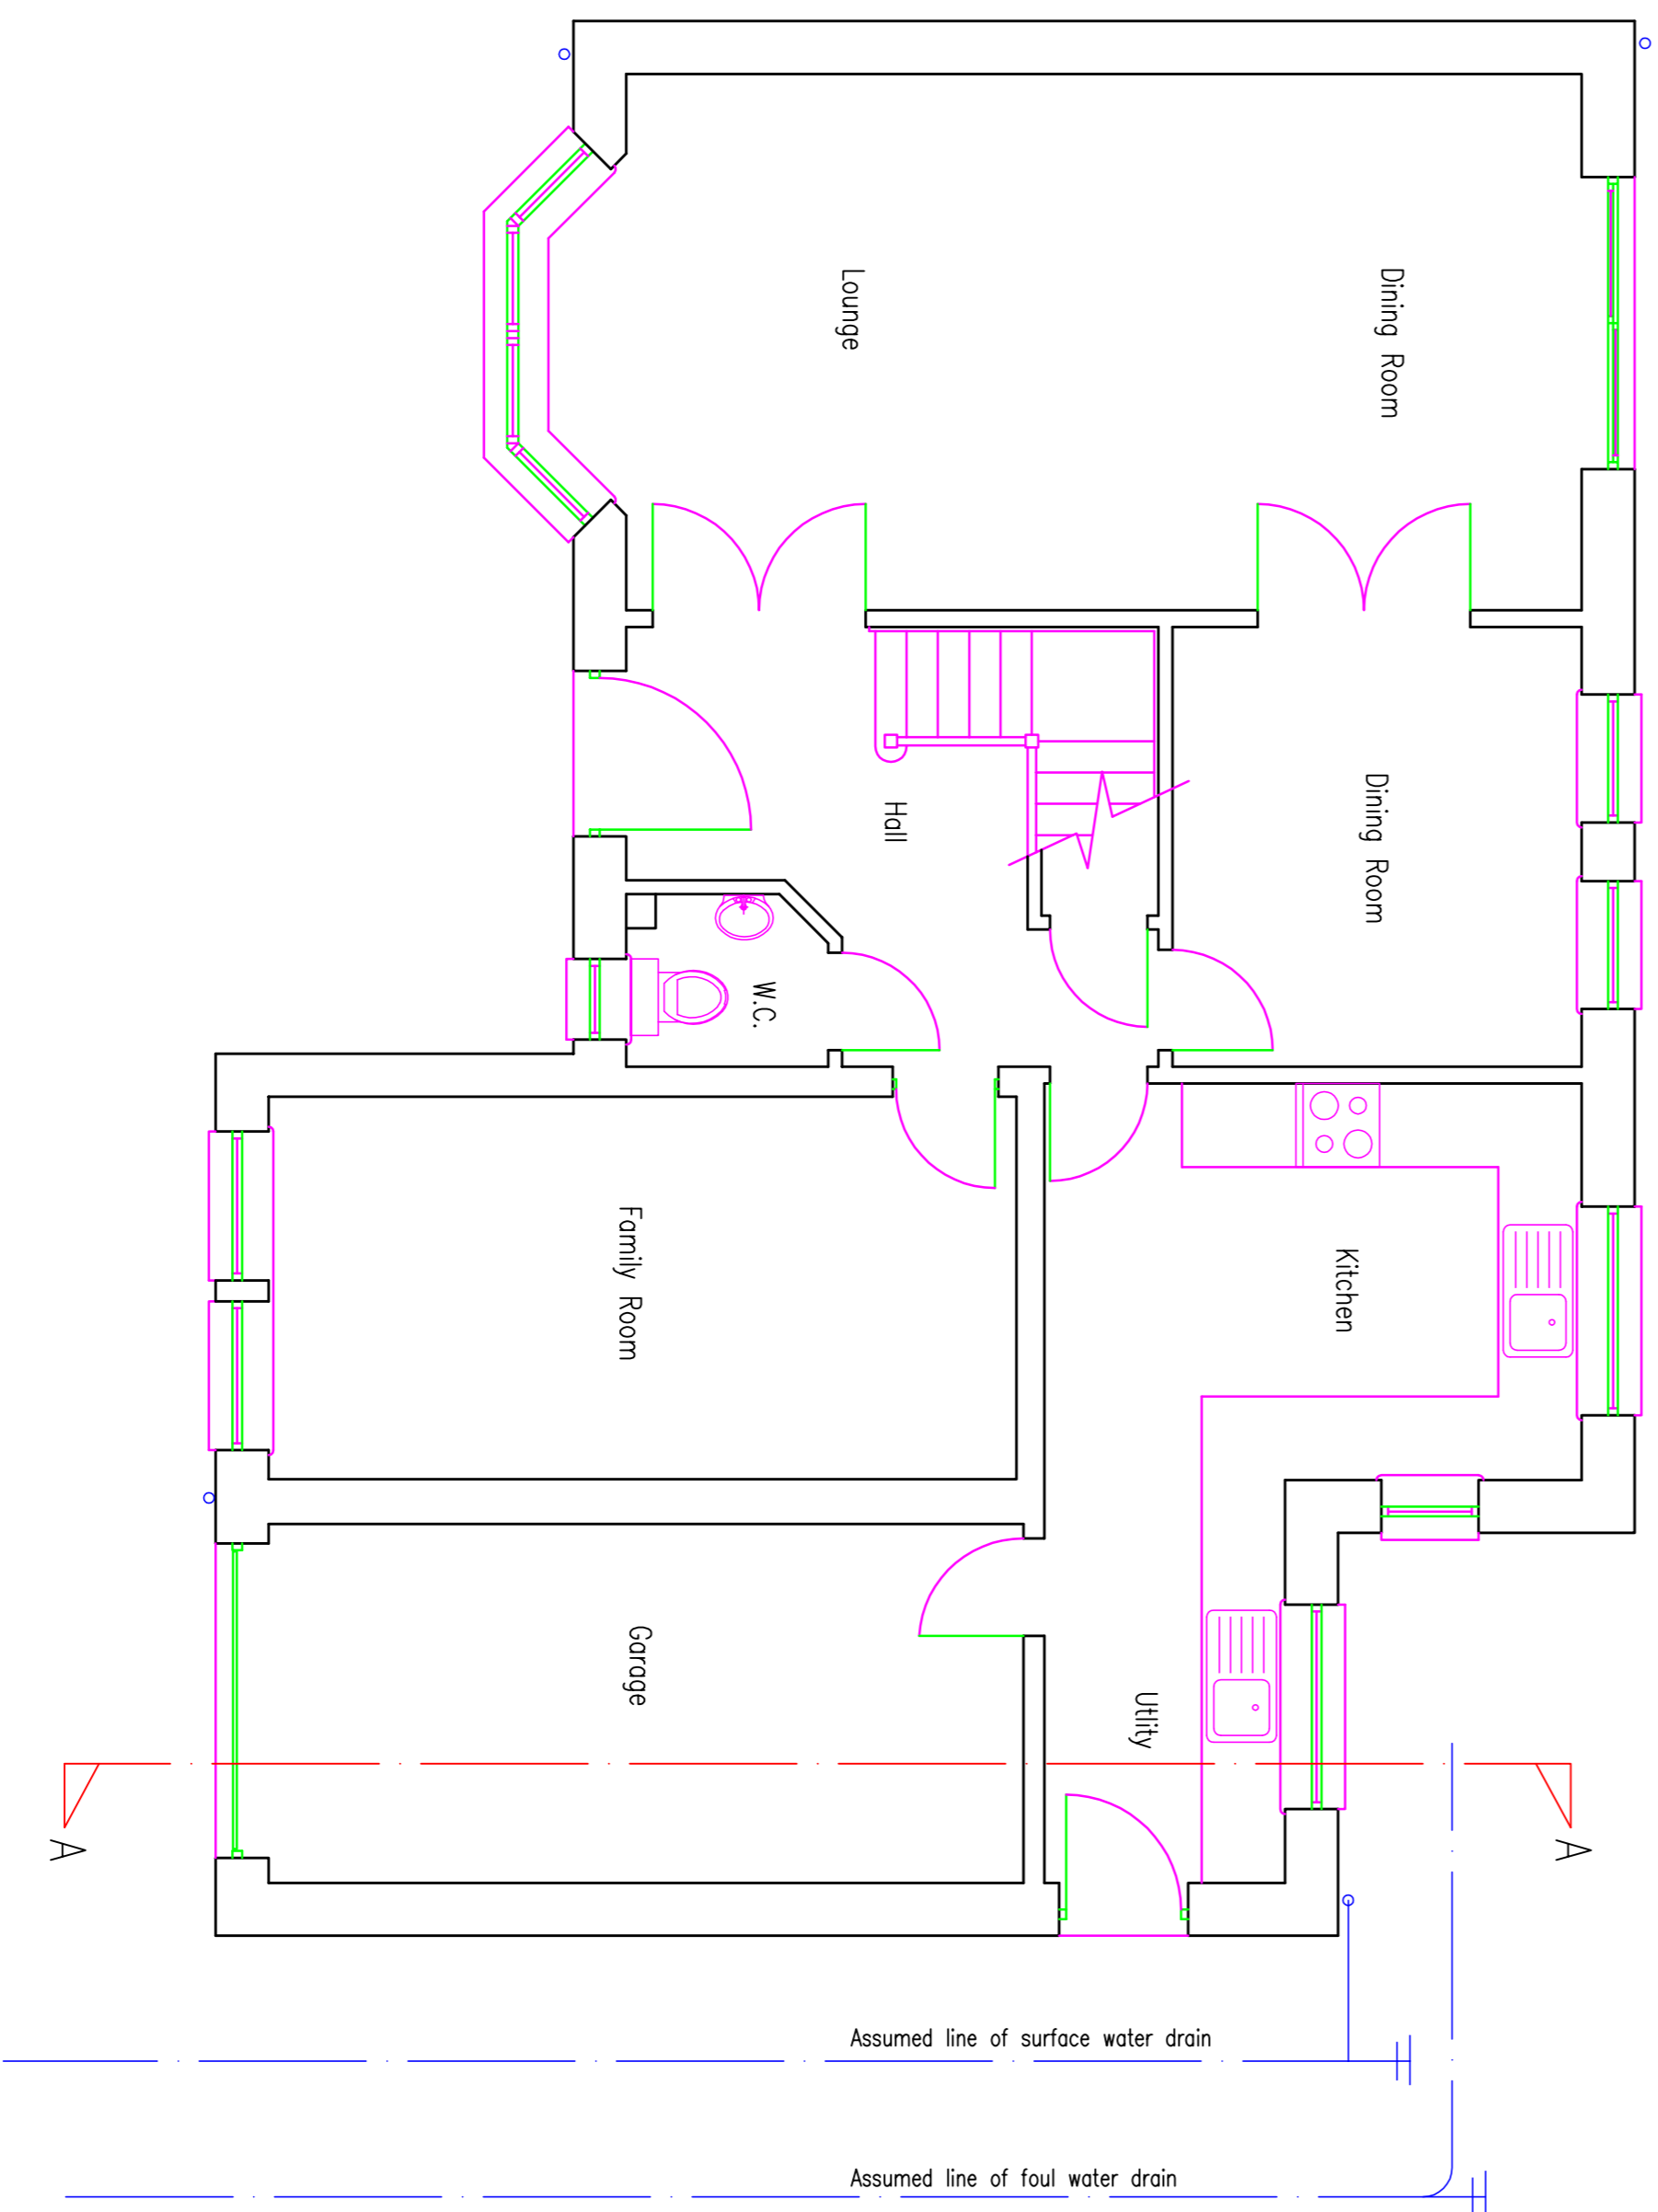

Existing Ground Floor Plan 1:50

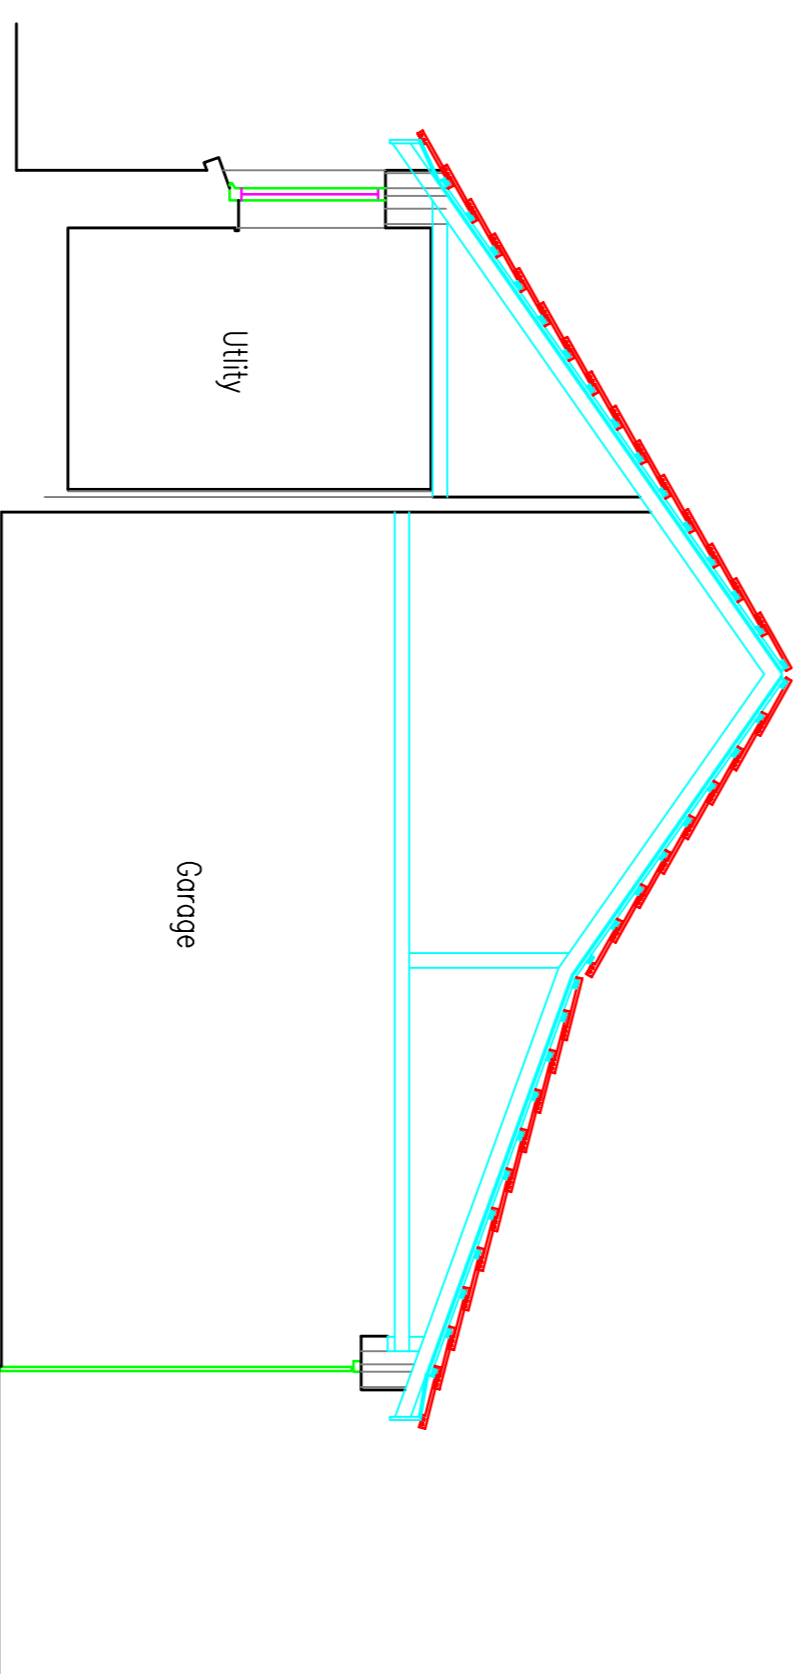

Existing Section A - A 1:50

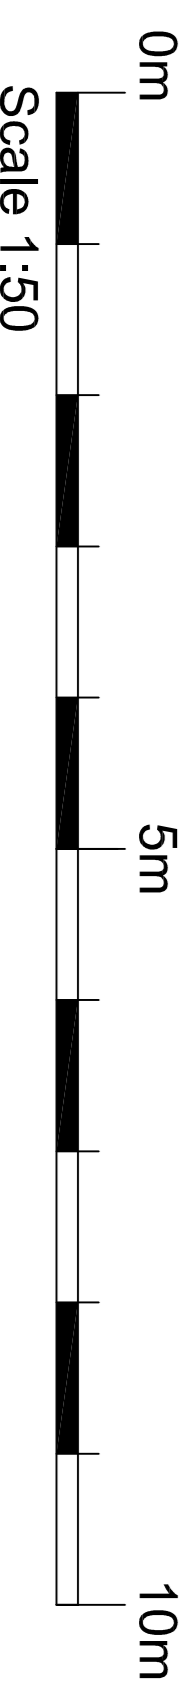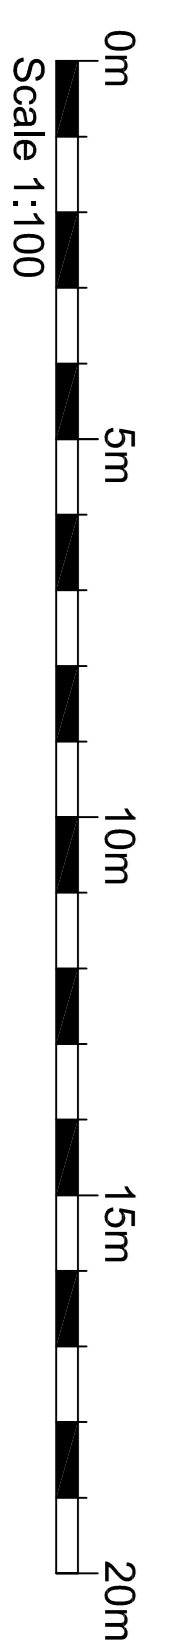

Building Warrant Issue

REV.	AMENDMENT	BY	DATE

**James Baird Architecture**  
 Auchmedden  
 Ross Cottage Drive  
 Ferniegar  
 Fife  
 ML13 7WR  
 Telephone: 01698 284665  
 Mobile no.: 07771577770  
 Email: jba@jba-architecture.co.uk

PROJECT:  
 Alterations & Extension to House at  
 6 Glen Lochay Gardens, Cumbernauld  
 Mr & Mrs Maasson

DRAWING:  
 Existing Plans Section & Elevations

JOB REF.	DATE	DRAWN BY	CHECKED BY	REV.	SIZE
903	Nov. 21	J Baird	-	-	A1