



* GROUND FLOOR PLAN *

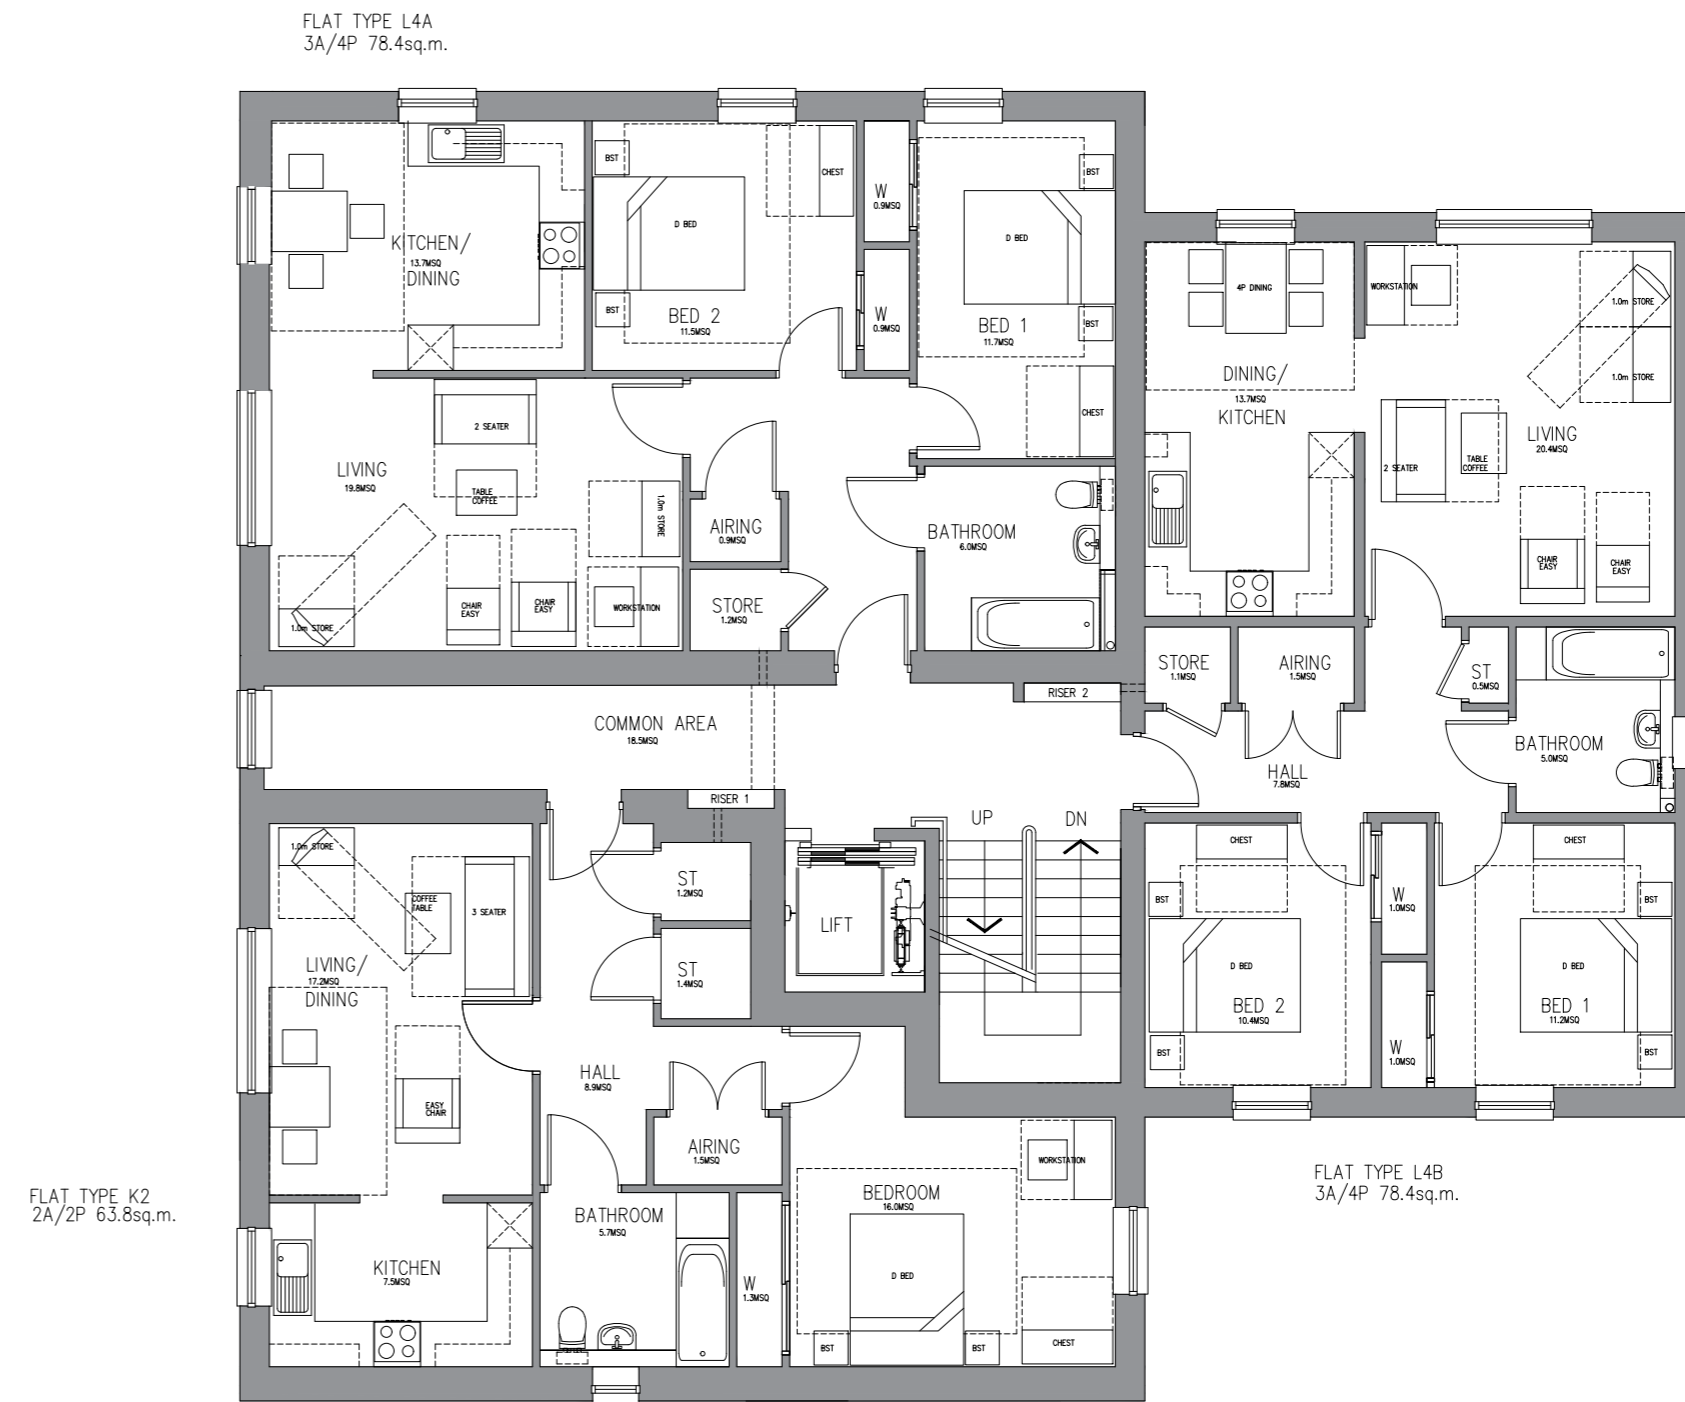

* UPPER FLOOR PLAN *

COLTART EARLEY

 

REVISION

TITLE Caledonian Road Floor Plans as Proposed

CLIENT Hadden Group

PROJECT New Housing for NLC Wishaw Town Centre

JOB NO. 19020

SCALE 1:100 @A2 DRAWN GM
CHECKED DATE 10/11/2021

L(20)100 []

559 SAUCHIEHALL STREET GLASGOW G3 7PQ
T: 0141 353 7488 F: 0141 353 7499
INFO@CEARCHITECTURE.COM
WWW.CEARCHITECTURE.COM

