

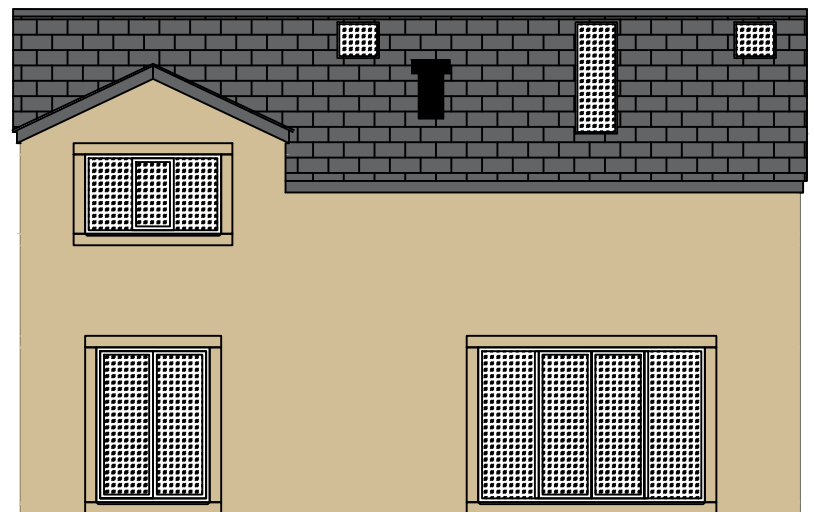


Proposed South Elevation

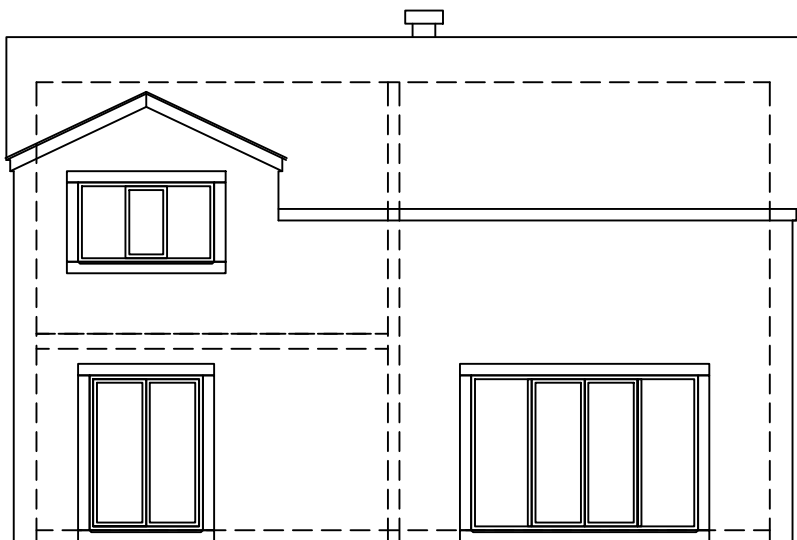

Proposed North Elevation

 

Project name: New house in the grounds of Whinburn
 Project Address: Jackson Lane, Bradley, BD20 9HG.
 Drawing name: North and South Elevations
 Drawing Scale: 1:100
 Drawing Revision: 11
 Drawing Author: Charles Fazackerley
 Author email: charles@blaithwaitedevelopments.com