

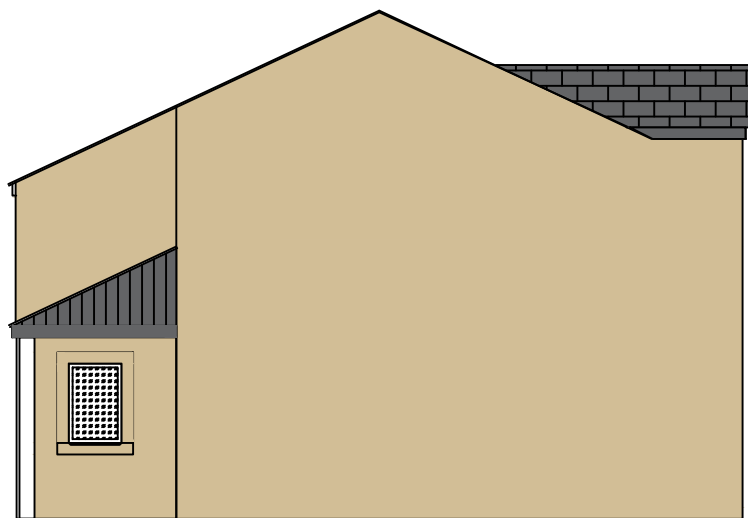


Proposed West Elevation

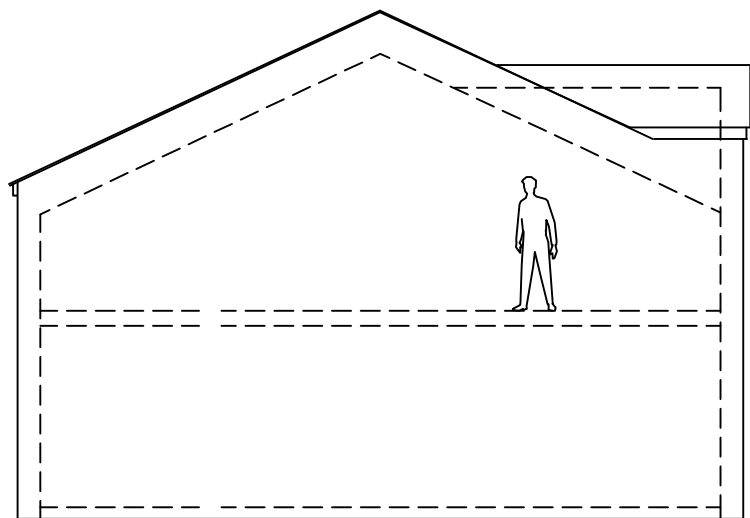

Proposed East Elevation

 

Project name: New house in the grounds of Whinburn  
 Project Address: Jackson Lane, Bradley, BD20 9HG.  
 Drawing name: East and West Elevations  
 Drawing Scale: 1:100  
 Drawing Revision: 11  
 Drawing Author: Charles Fazackerley  
 Author email: charles@blaithwaitedevelopments.com