


front elevation

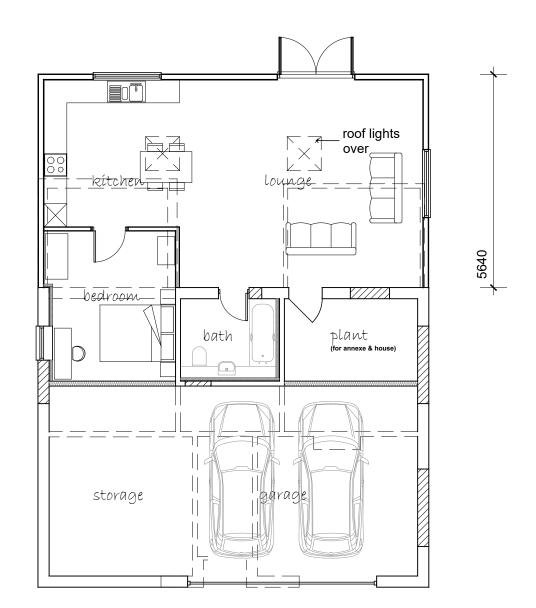

floor plan


Revisions

Rev: Description: Date:

artificial slates / integrated solar panels

- render

rear elevation

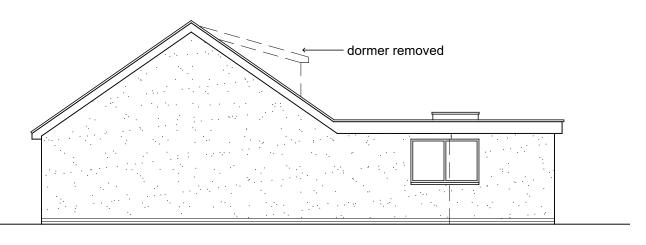

side elevation



side elevation

Client:

Project:

Mr McPherson

Proposed Garage & Annex Serenity Barn, Wetherden

Drawing Title:

GARAGE DETAILS

Scale: 1:100 @ A3 Status: **Planning**

Drawing Number

Revision:

221-PL-101

Α