
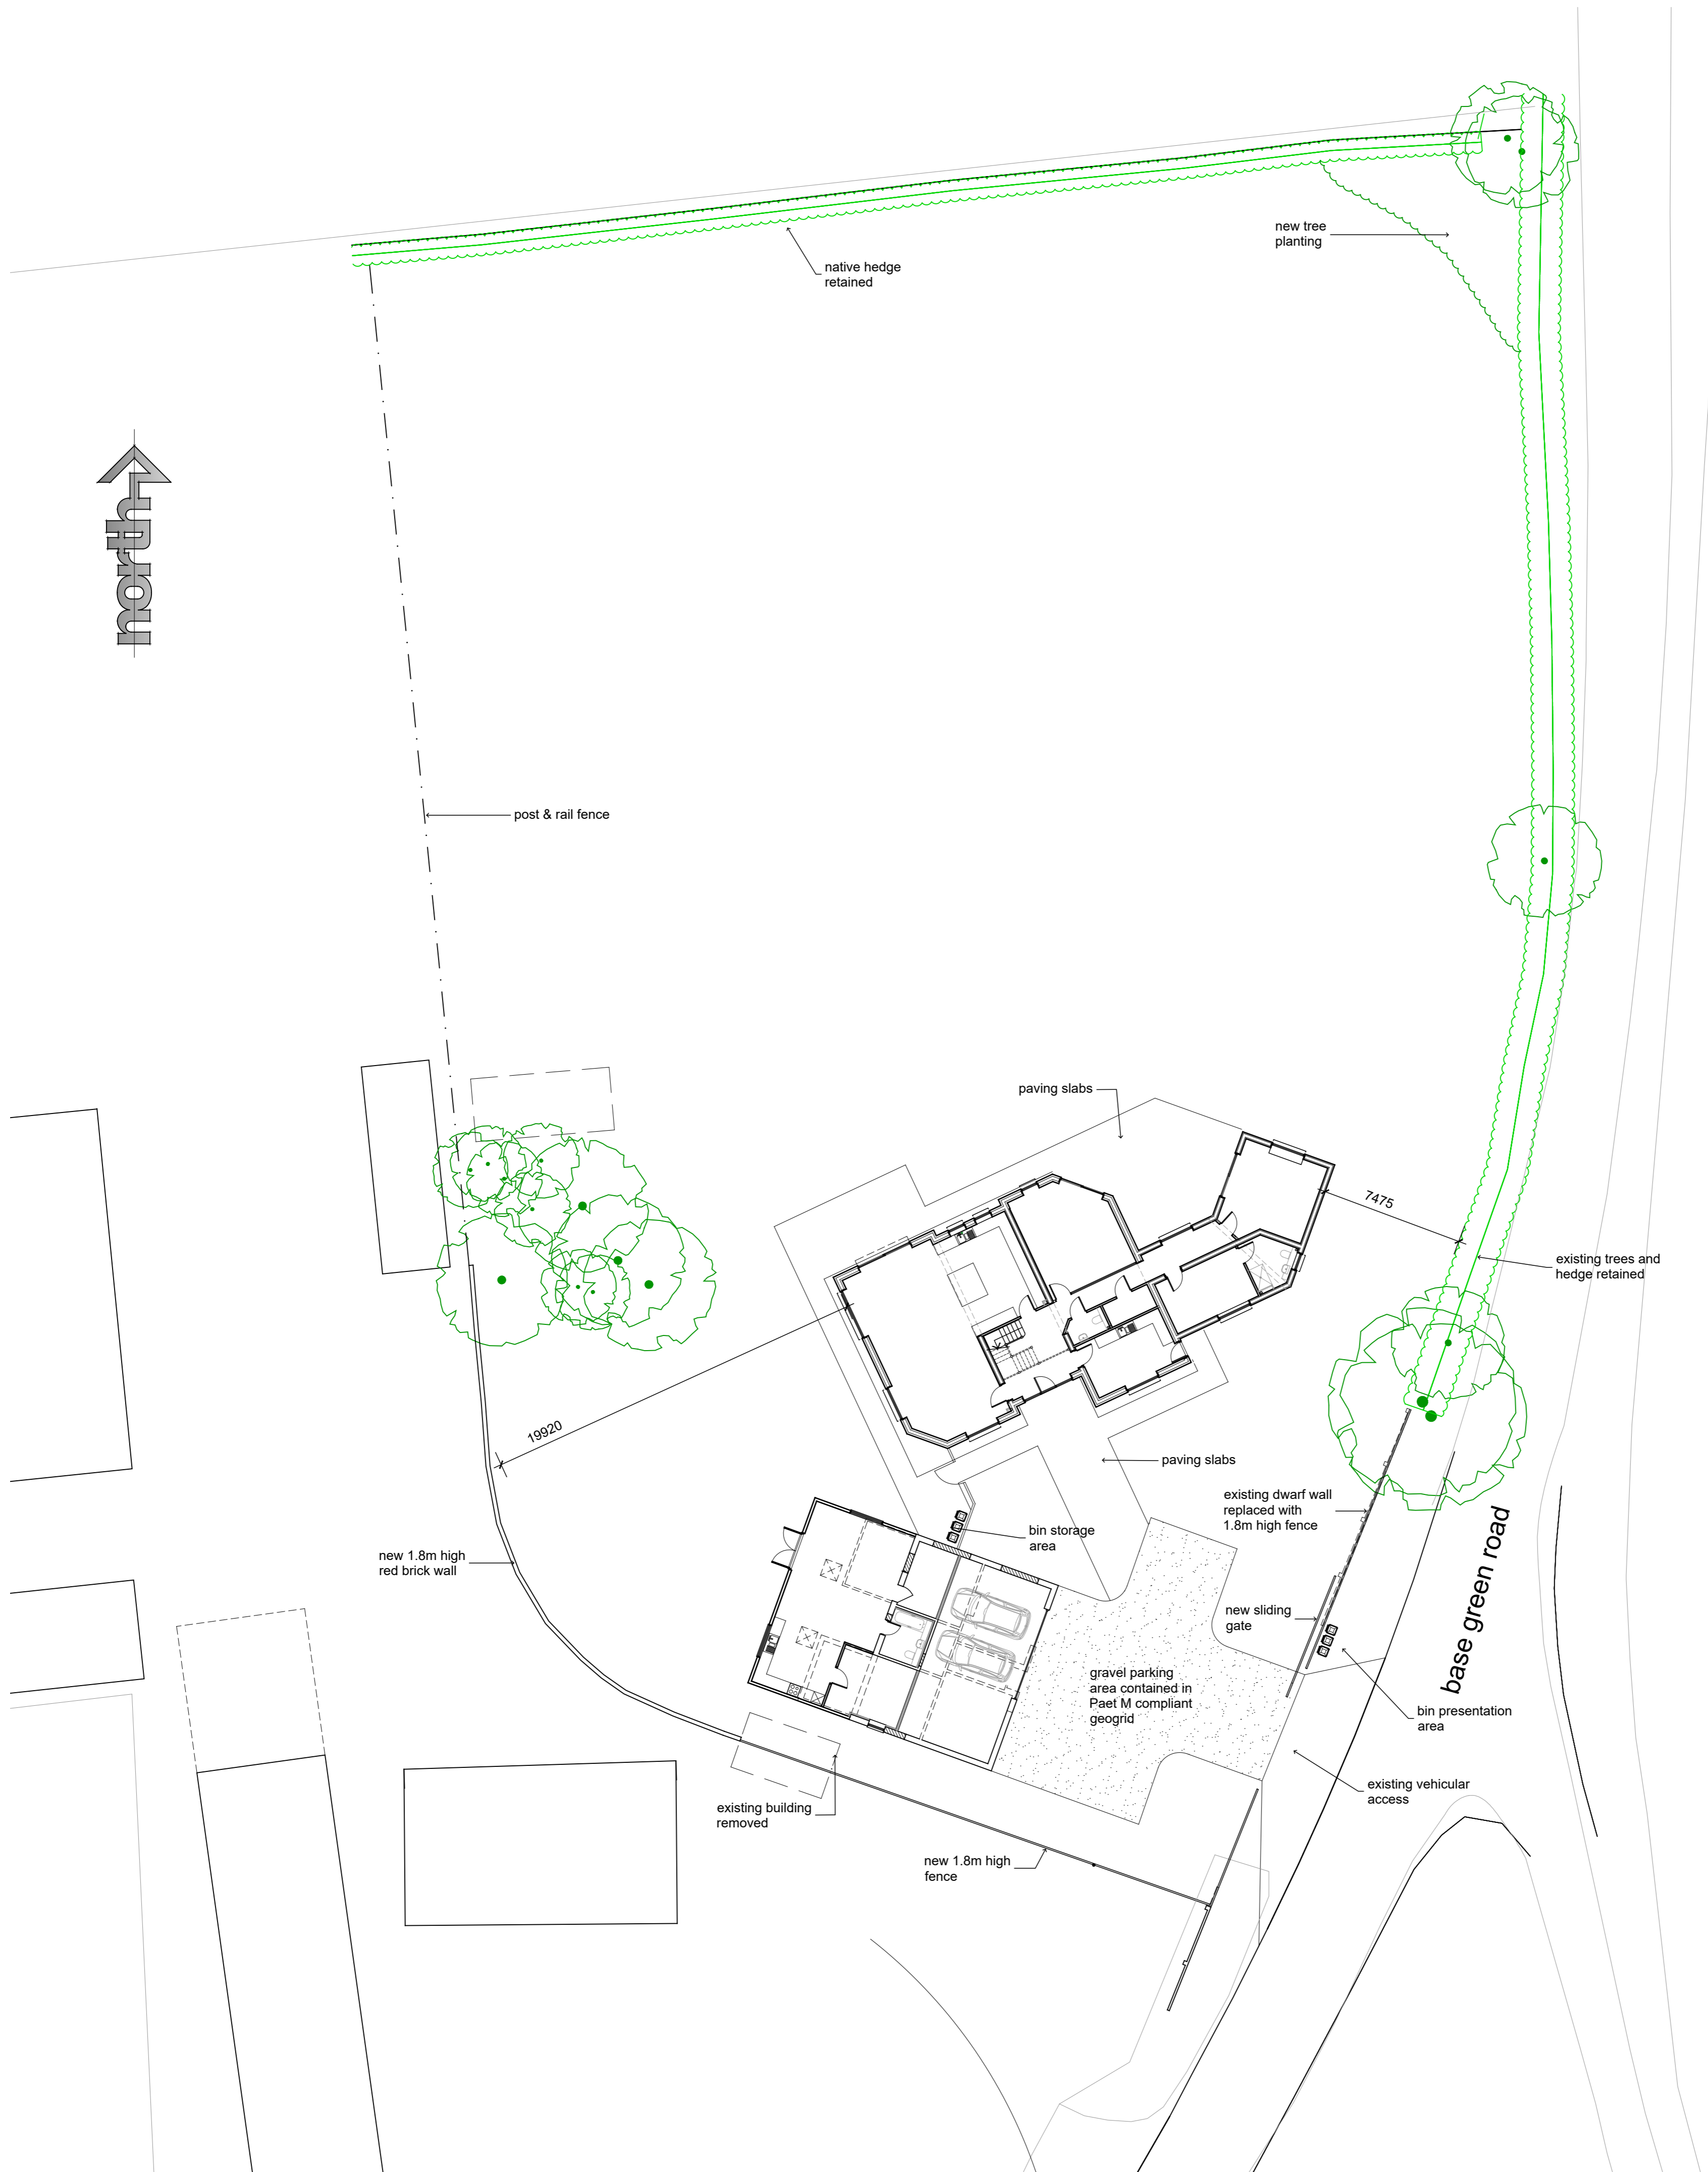


location plan

Revisions		
Rev:	Description:	Date:

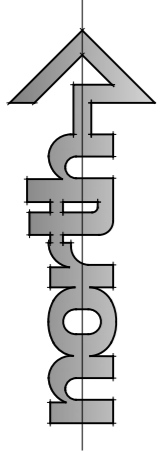

site plan

Client: <b>Mr McPherson</b>	Project: <b>Proposed Garage &amp; Annex Serenity Barn, Wetherden</b>
--------------------------------	---

Drawing Title:  
**PROPOSED SITE PLAN**

Scale: 1:200 & 1:1250 @ A1	Status: Planning
-------------------------------	---------------------

Drawing Number:  
**221-PL-100**

Revision:  
**A**