


REAR ELEVATION
SCALE 1:100

Scale 1:100

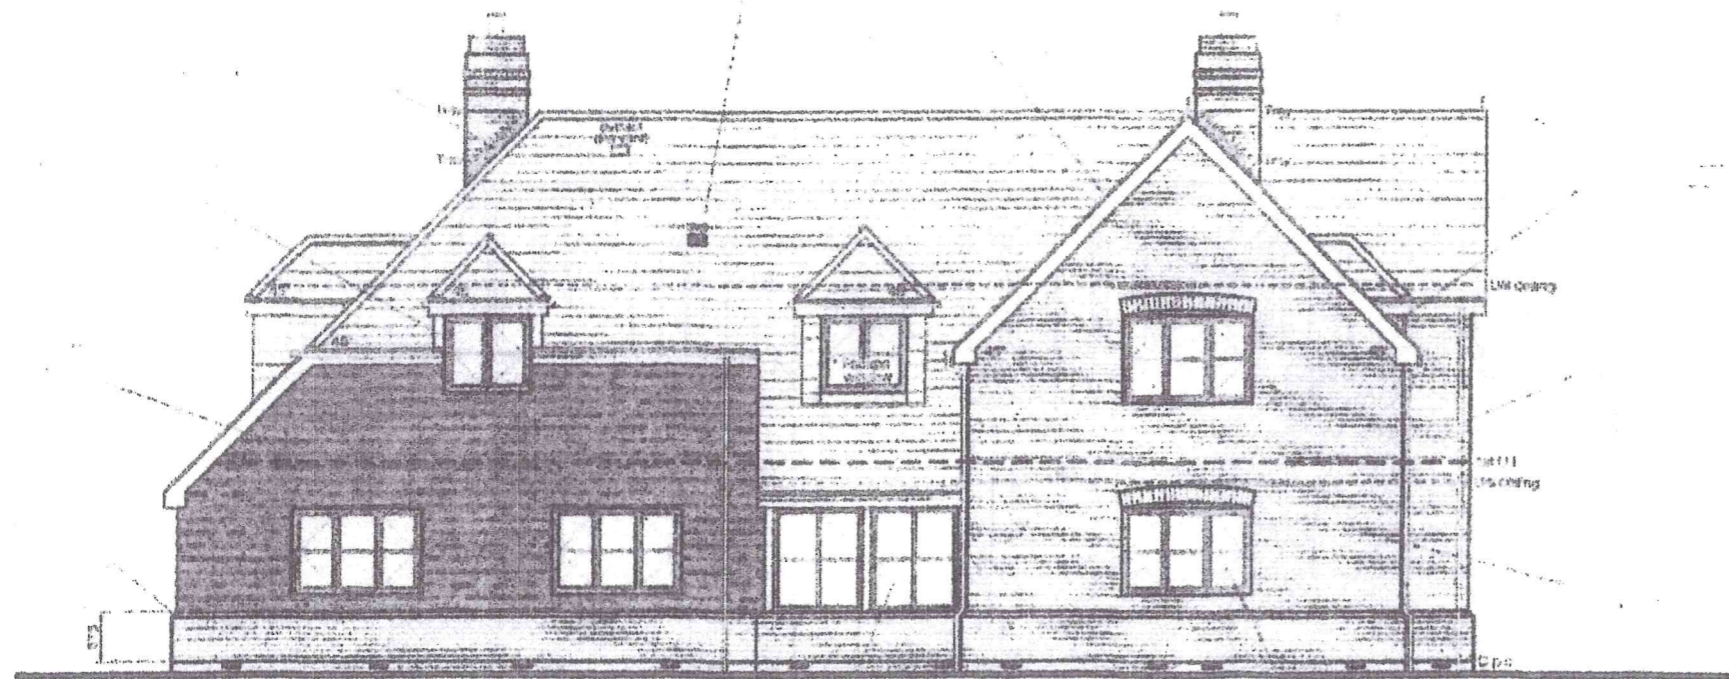

Scale Bar



SIDE ELEVATION
SCALE 1:100

Scale 1:100

PLANS AS EXISTING
REAR AND SIDE
ELEVATIONS

Langford Farm
Paradise Line
Woodlands
Southampton
SO40 7GS