


NATIONAL PARK AUTHORITY  
 DEVELOPMENT CONTROL  
 30 MAY 2022  
 FILE.....

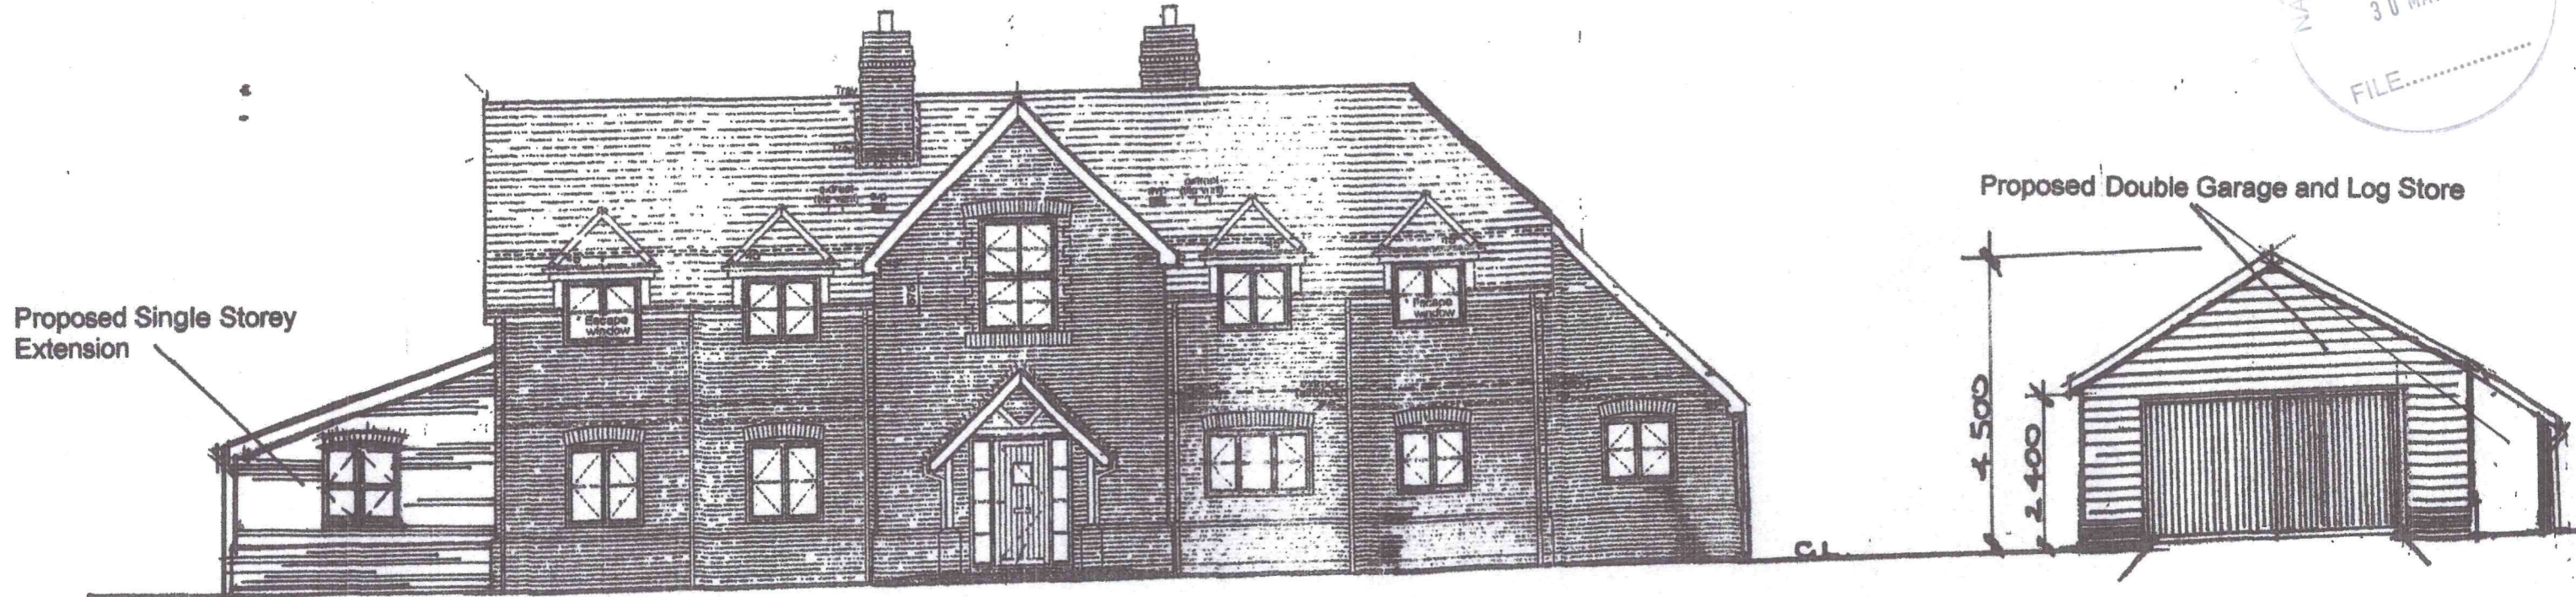

FRONT ELEVATION




Scale Bar

Langford Farm  
 Paradise Line  
 Woodlands  
 Southampton  
 SO40 7GS

Proposed Single Storey  
 Extension  
 Double Garage and Log Store

PROPOSED PLANS

Scale 1:100

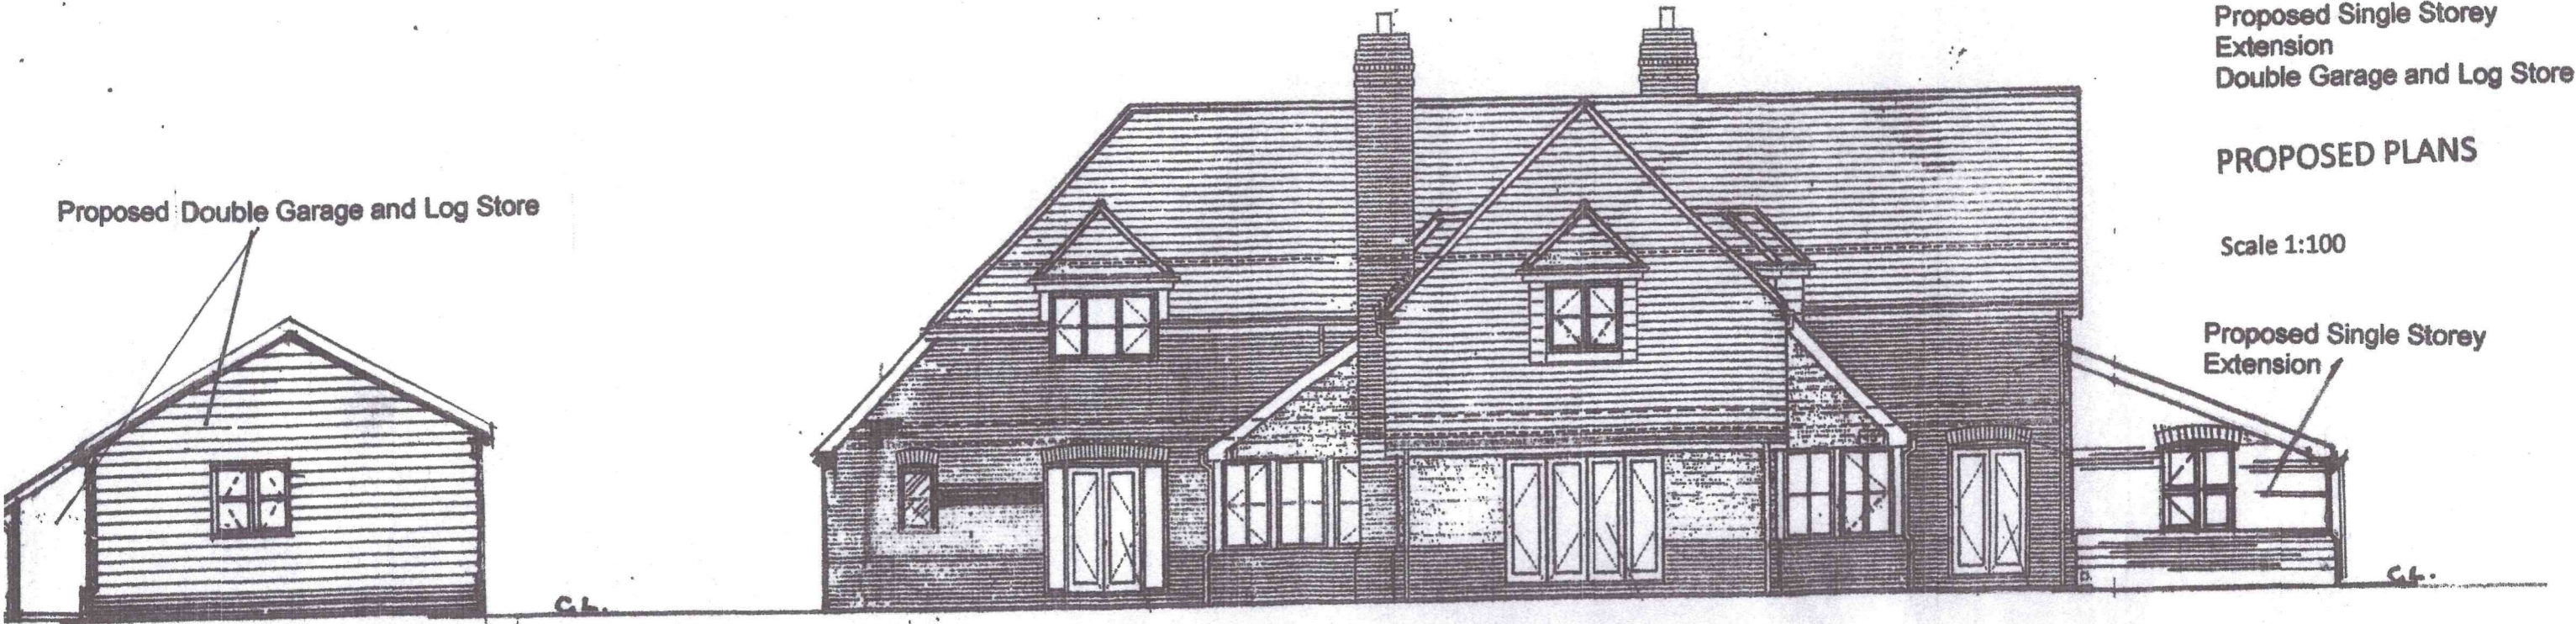

REAR ELEVATION