





FRONT ELEVATION
SCALE 1:50

Scale 1:100

 

Scale Bar

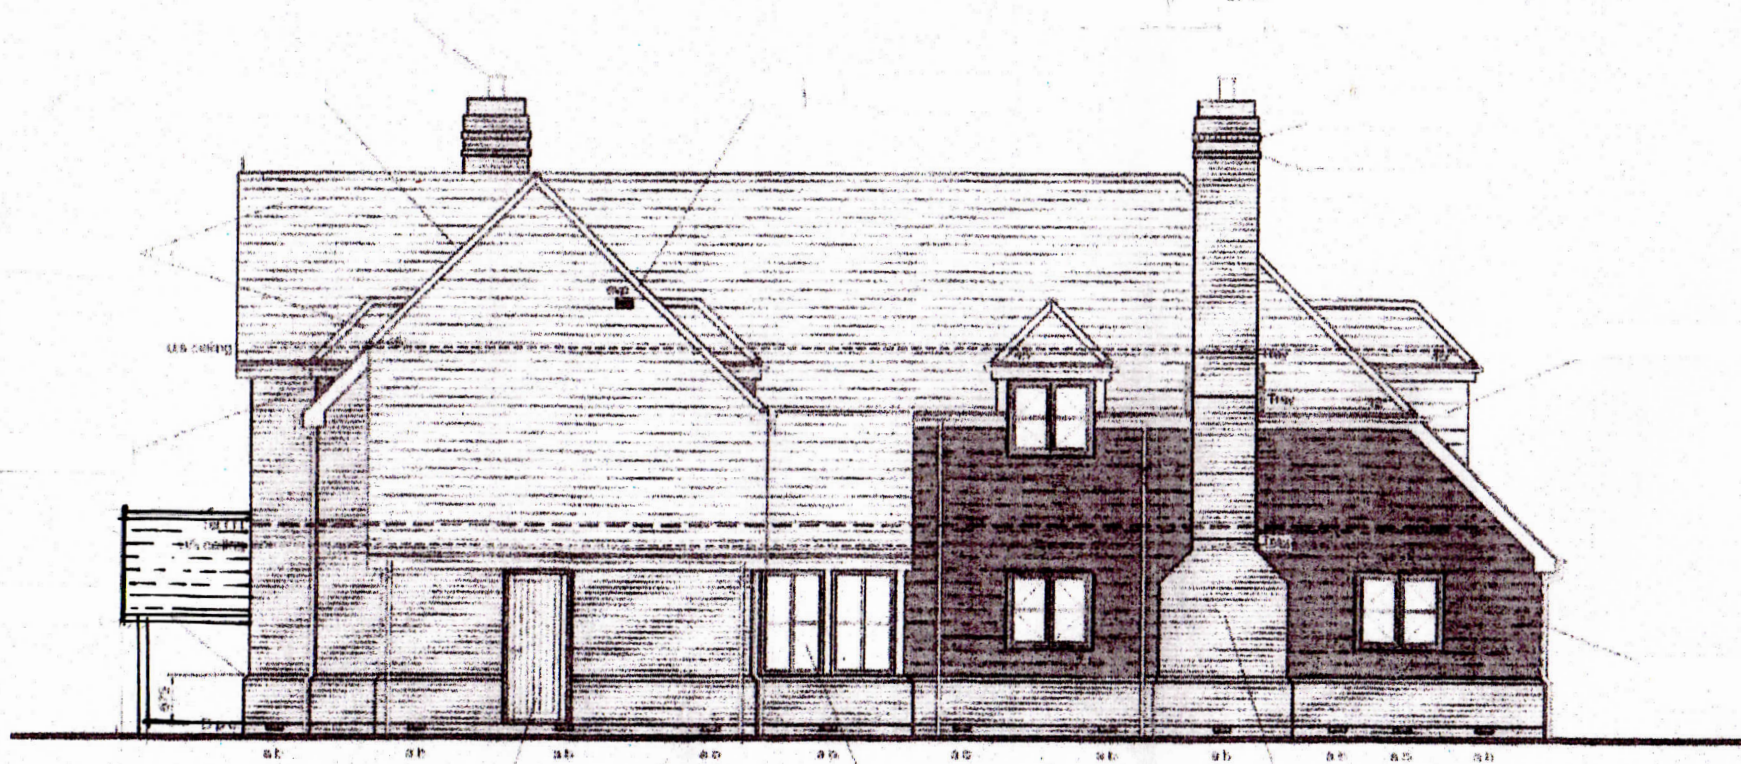

SIDE ELEVATION (No change)
SCALE 1:50

PLANS AS EXISTING
FRONT AND SIDE
ELEVATIONS

Langford Farm
Paradise Line
Woodlands
Southampton
SO40 7GS