
 


NATIONAL PARK AUTHORITY
 DEVELOPMENT
 CONTROL
 30 MAY 2022
 FILE.....

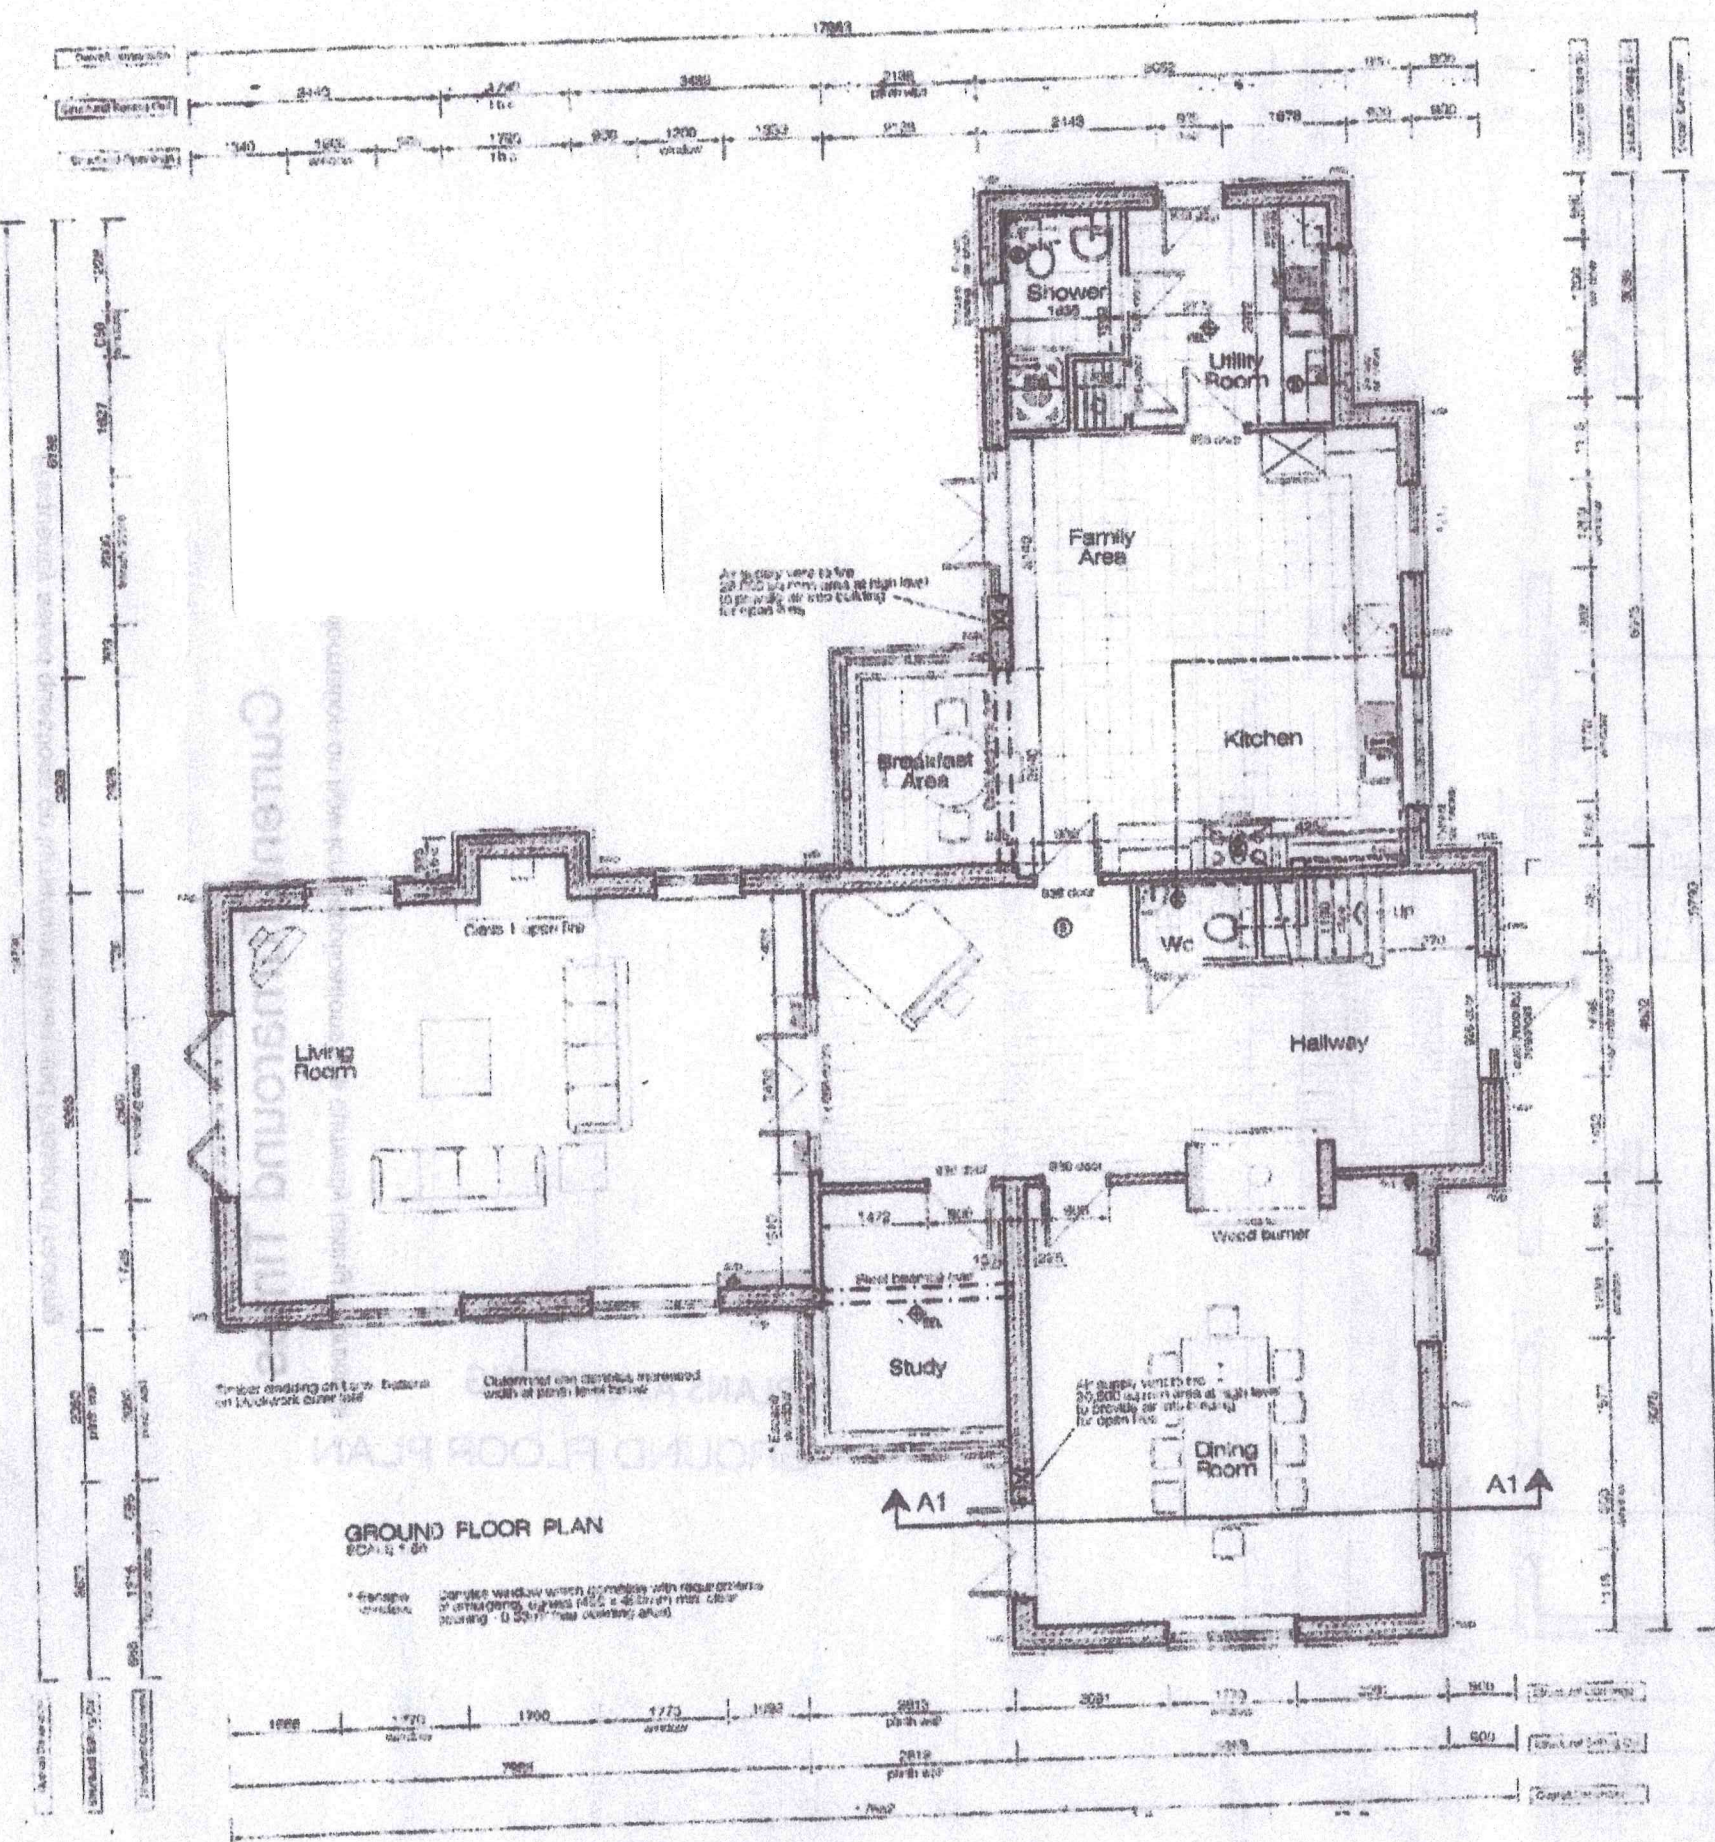

Scale Bar

Scale 1:100

**PLANS AS EXISTING
 GROUND FLOOR PLAN**

Langford Farm
 Paradise Line
 Woodlands
 Southampton
 SO40 7GS