


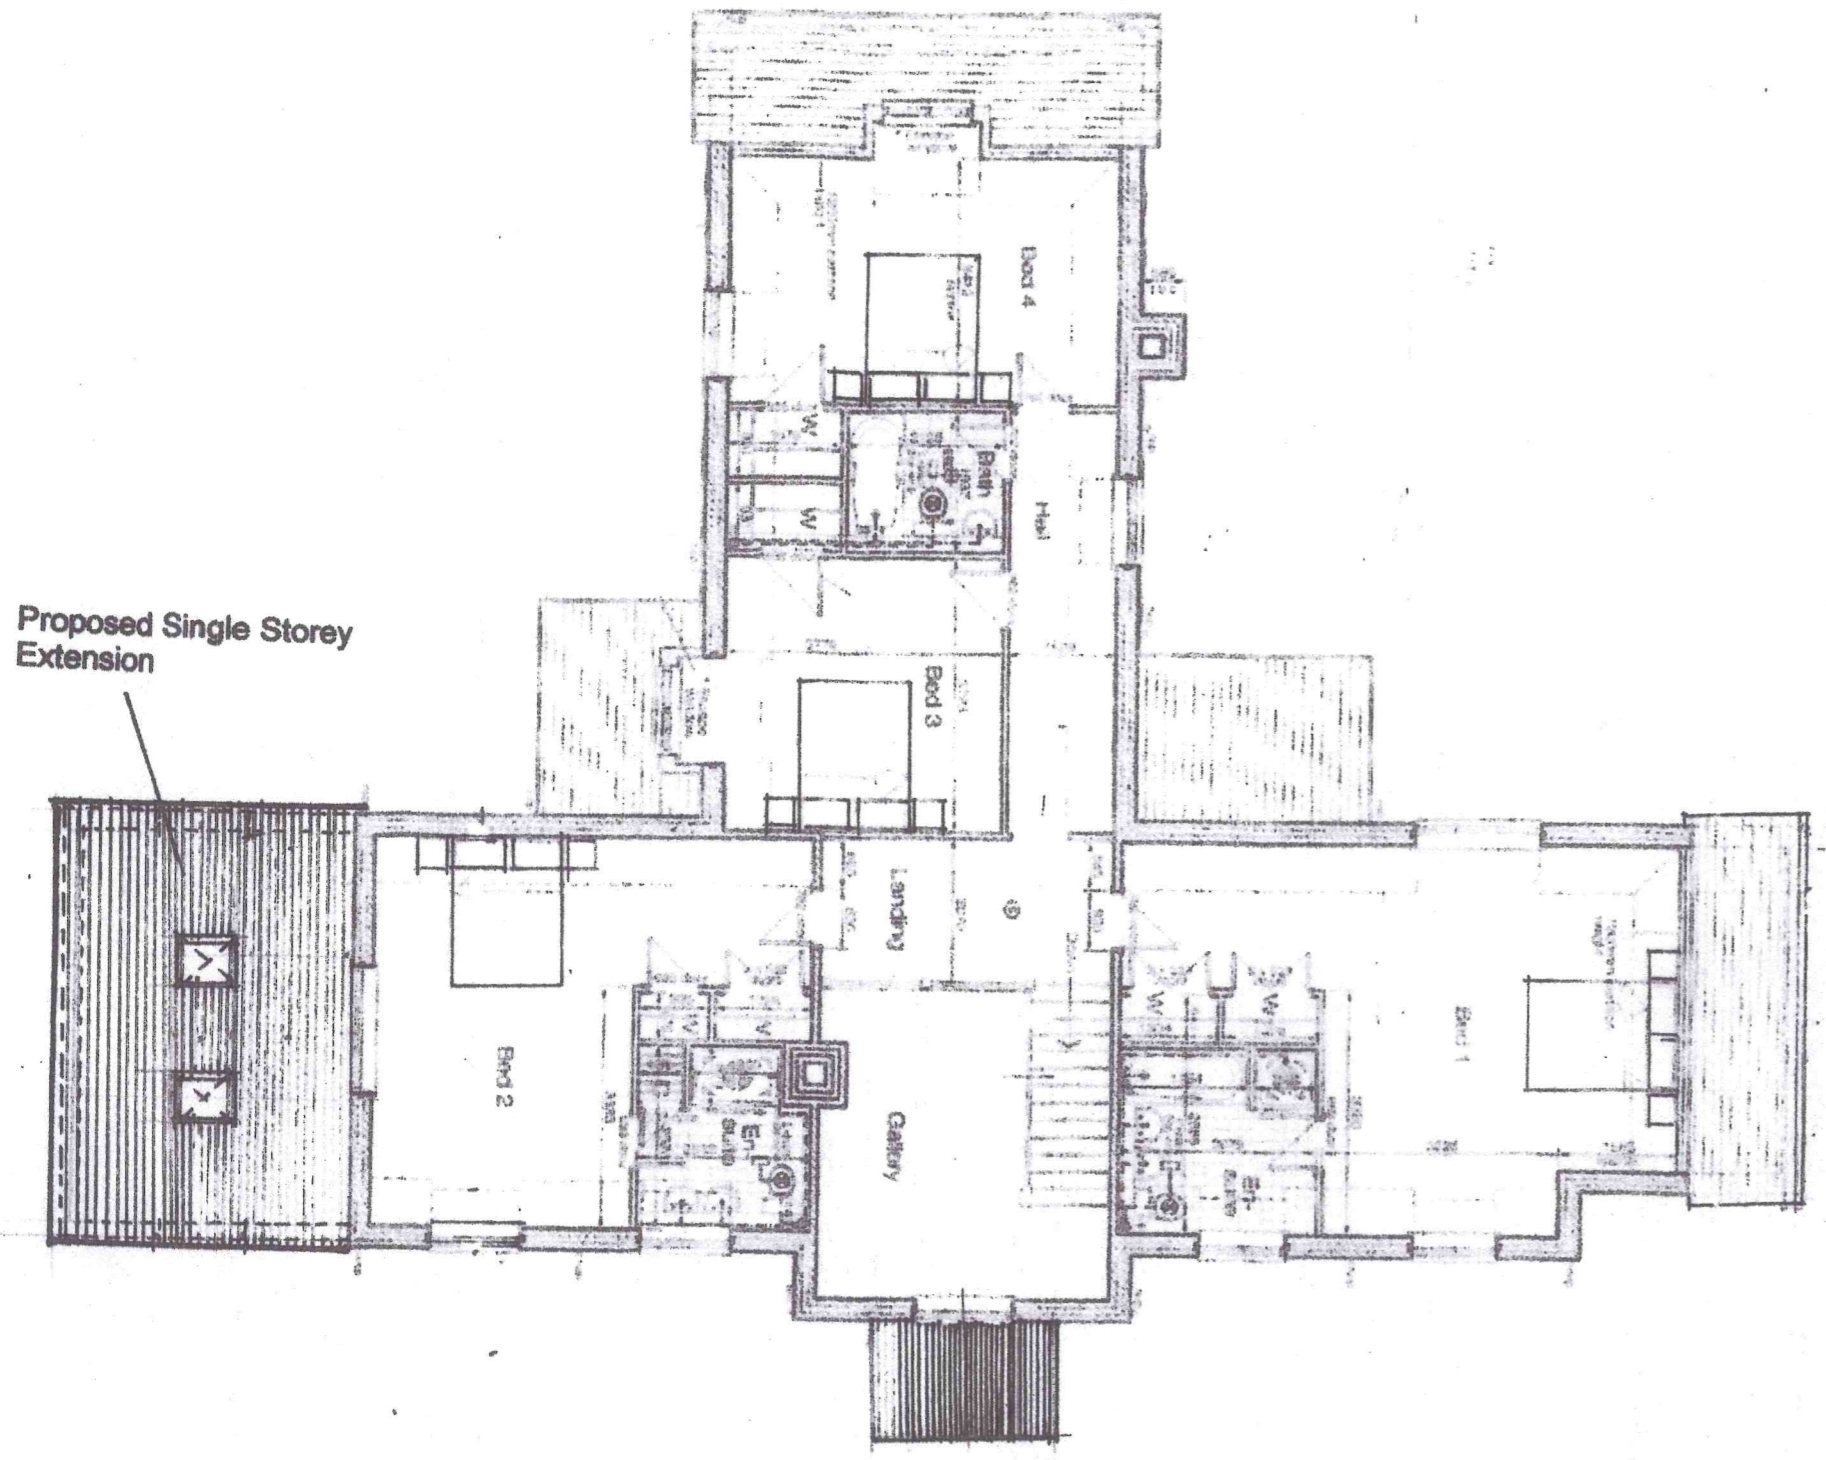


Langford Farm
Paradise Line
Woodlands
Southampton
SO40 7GS


Proposed Single Storey
Extension 
Double Garage and Log Store

Scale 1:100

PROPOSED PLANS



Proposed Double Garage and Log Store

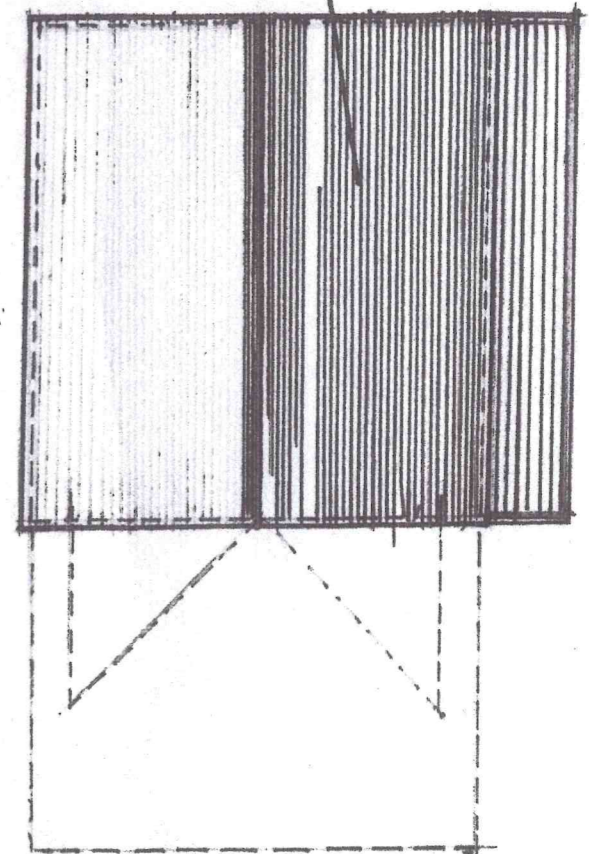

Scale Bar

FIRST FLOOR PLAN