



CDM REGULATIONS  
SIGNIFICANT OR UNUSUAL HAZARDS ARE HIGHLIGHTED BELOW:


SAFE METHODS OF WORK ARE THE RESPONSIBILITY OF THE CONTRACTOR  
AND ARE TO BE IDENTIFIED IN THE HEALTH AND SAFETY PLAN

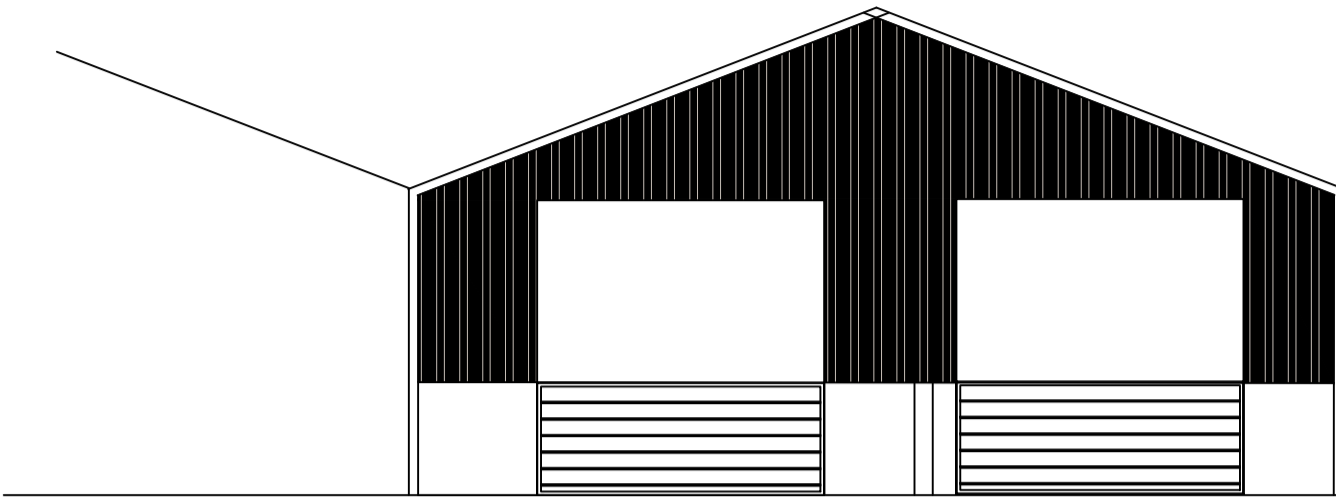


NORTH ELEVATION AS PROPOSED

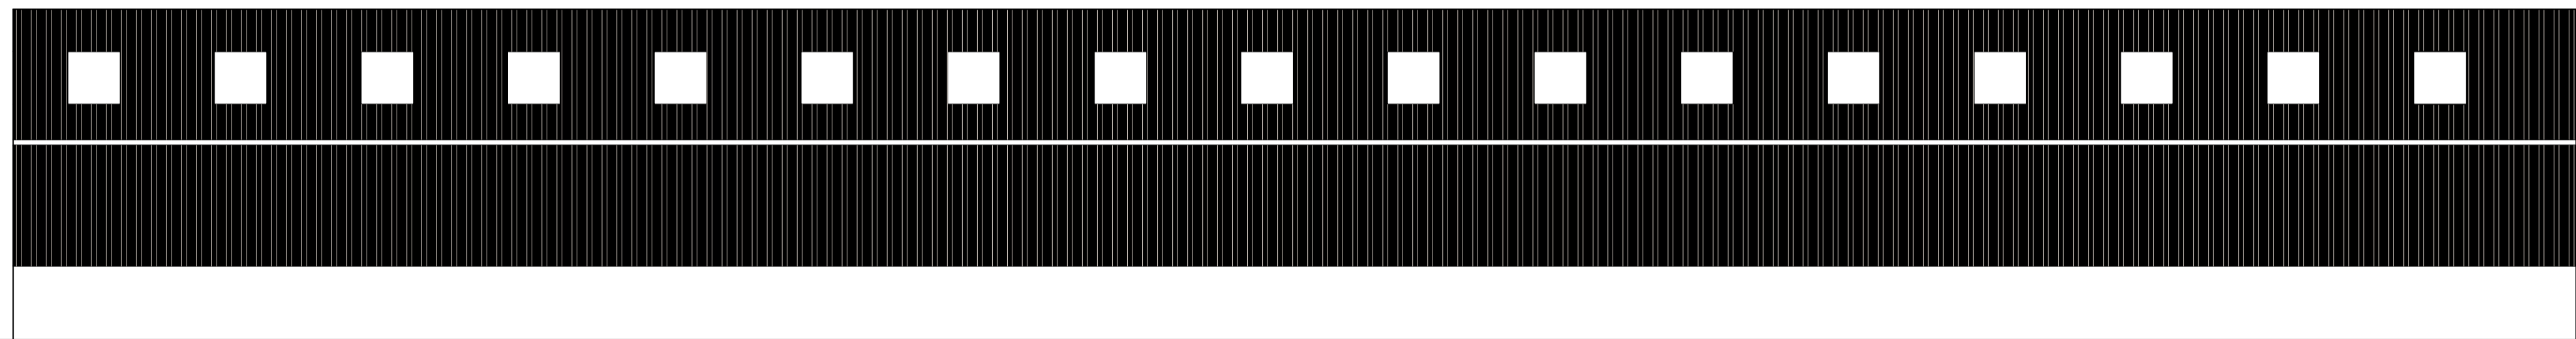

WEST ELEVATION AS PROPOSED

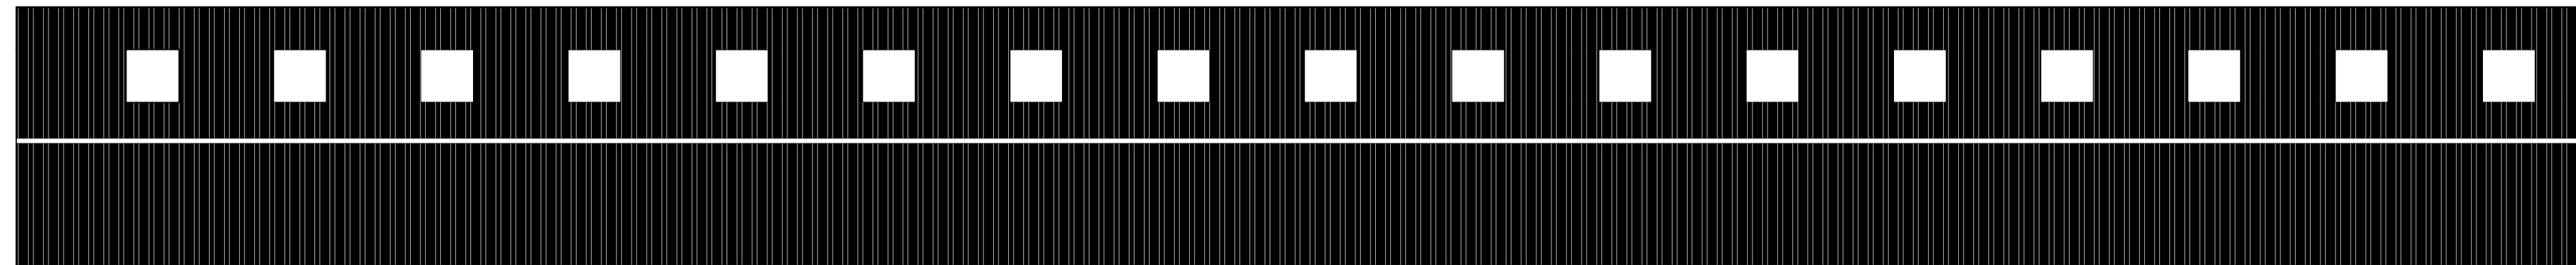

EAST ELEVATION AS PROPOSED

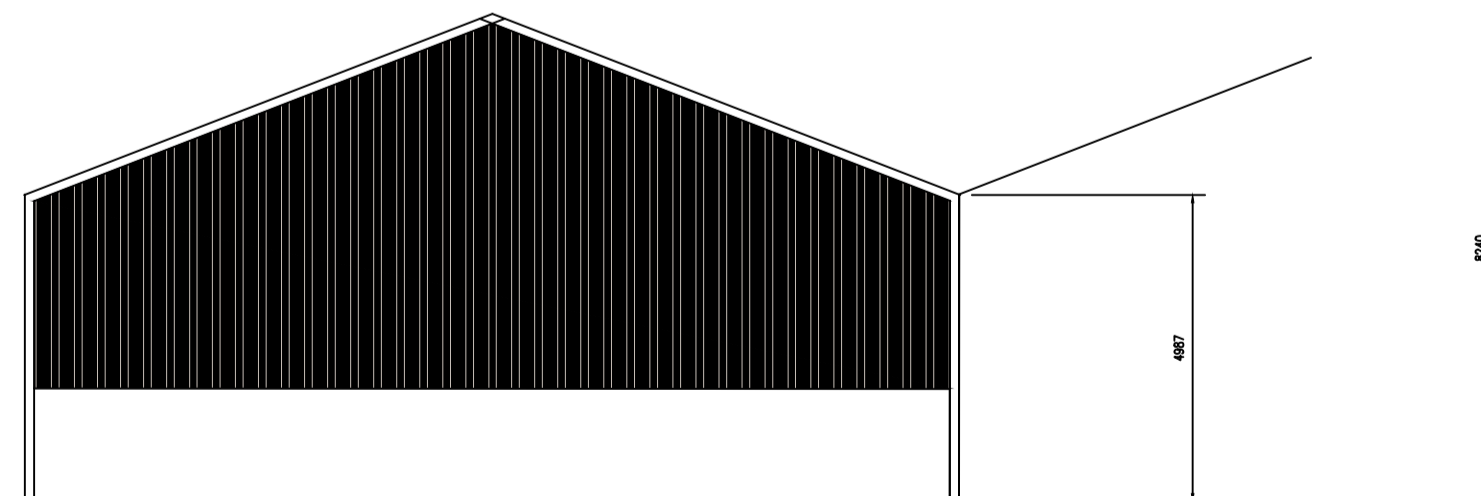

SOUTH ELEVATION AS PROPOSED

REV.	DATE	BY	DESCRIPTION	CHK/APD
------	------	----	-------------	---------

--	--	--	--	--

"DESIGNING FOR THE FUTURE"  
dan@danielarmstrongassociates.com www.danielarmstrongassociates.com

CLIENT  
**MR S WEATHERLEY**

PROJECT  
**WINDY HILL FARM  
HEXHAM**

TITLE  
**ELEVATIONS  
AS PROPOSED**

SCALE	DATE	DESIGN	DRAWN	CHK/APD	SHT.
1:200	200220	DJA	DJA		A1

STAGE	DRAWING NUMBER	REV.
	1500062-001	B