


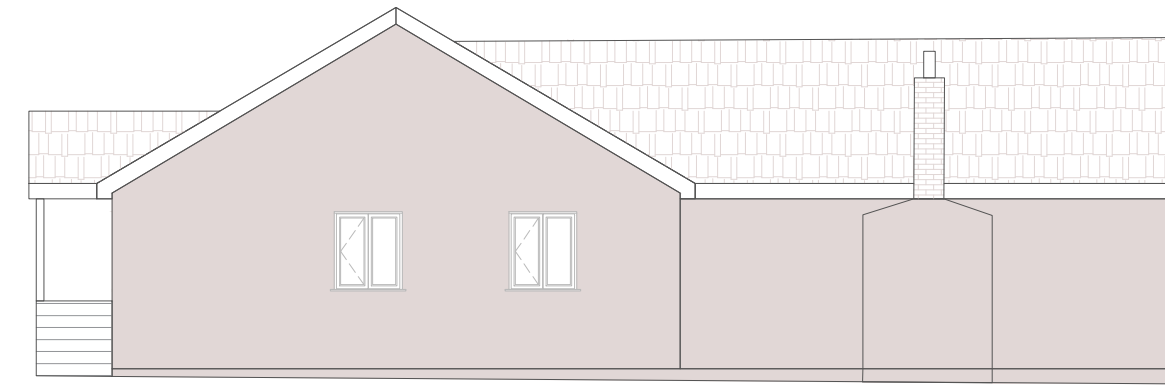


Proposed Front Elevations

1-100




Proposed Side Elevations

1-100

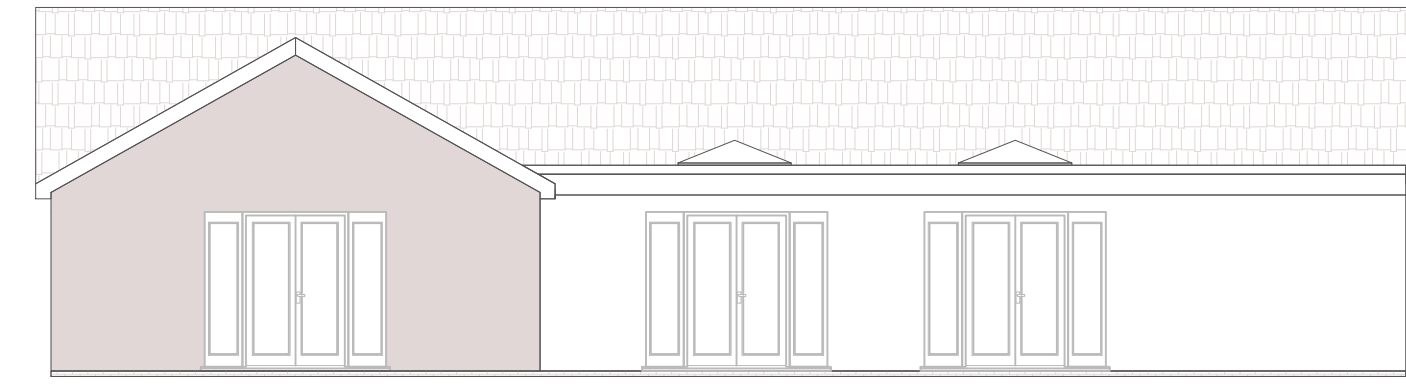



Proposed Rear Elevations

1-100

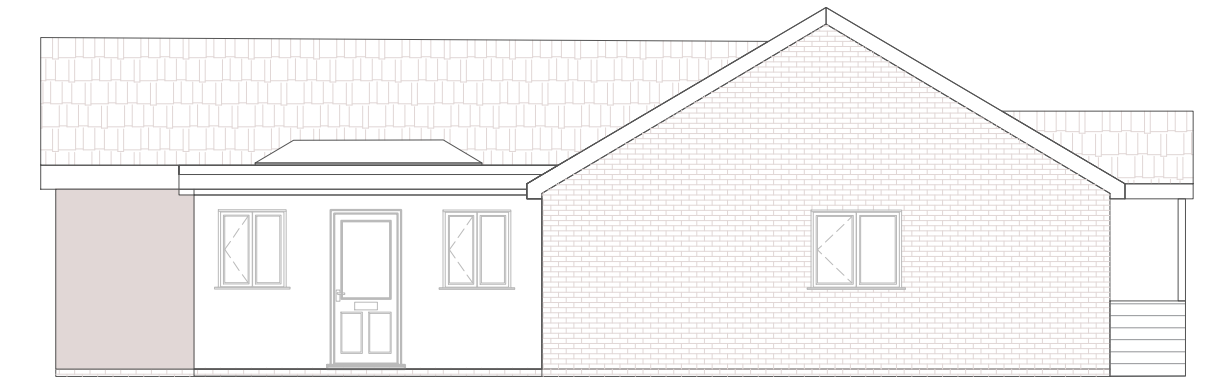


Proposed Front Elevations


1-100

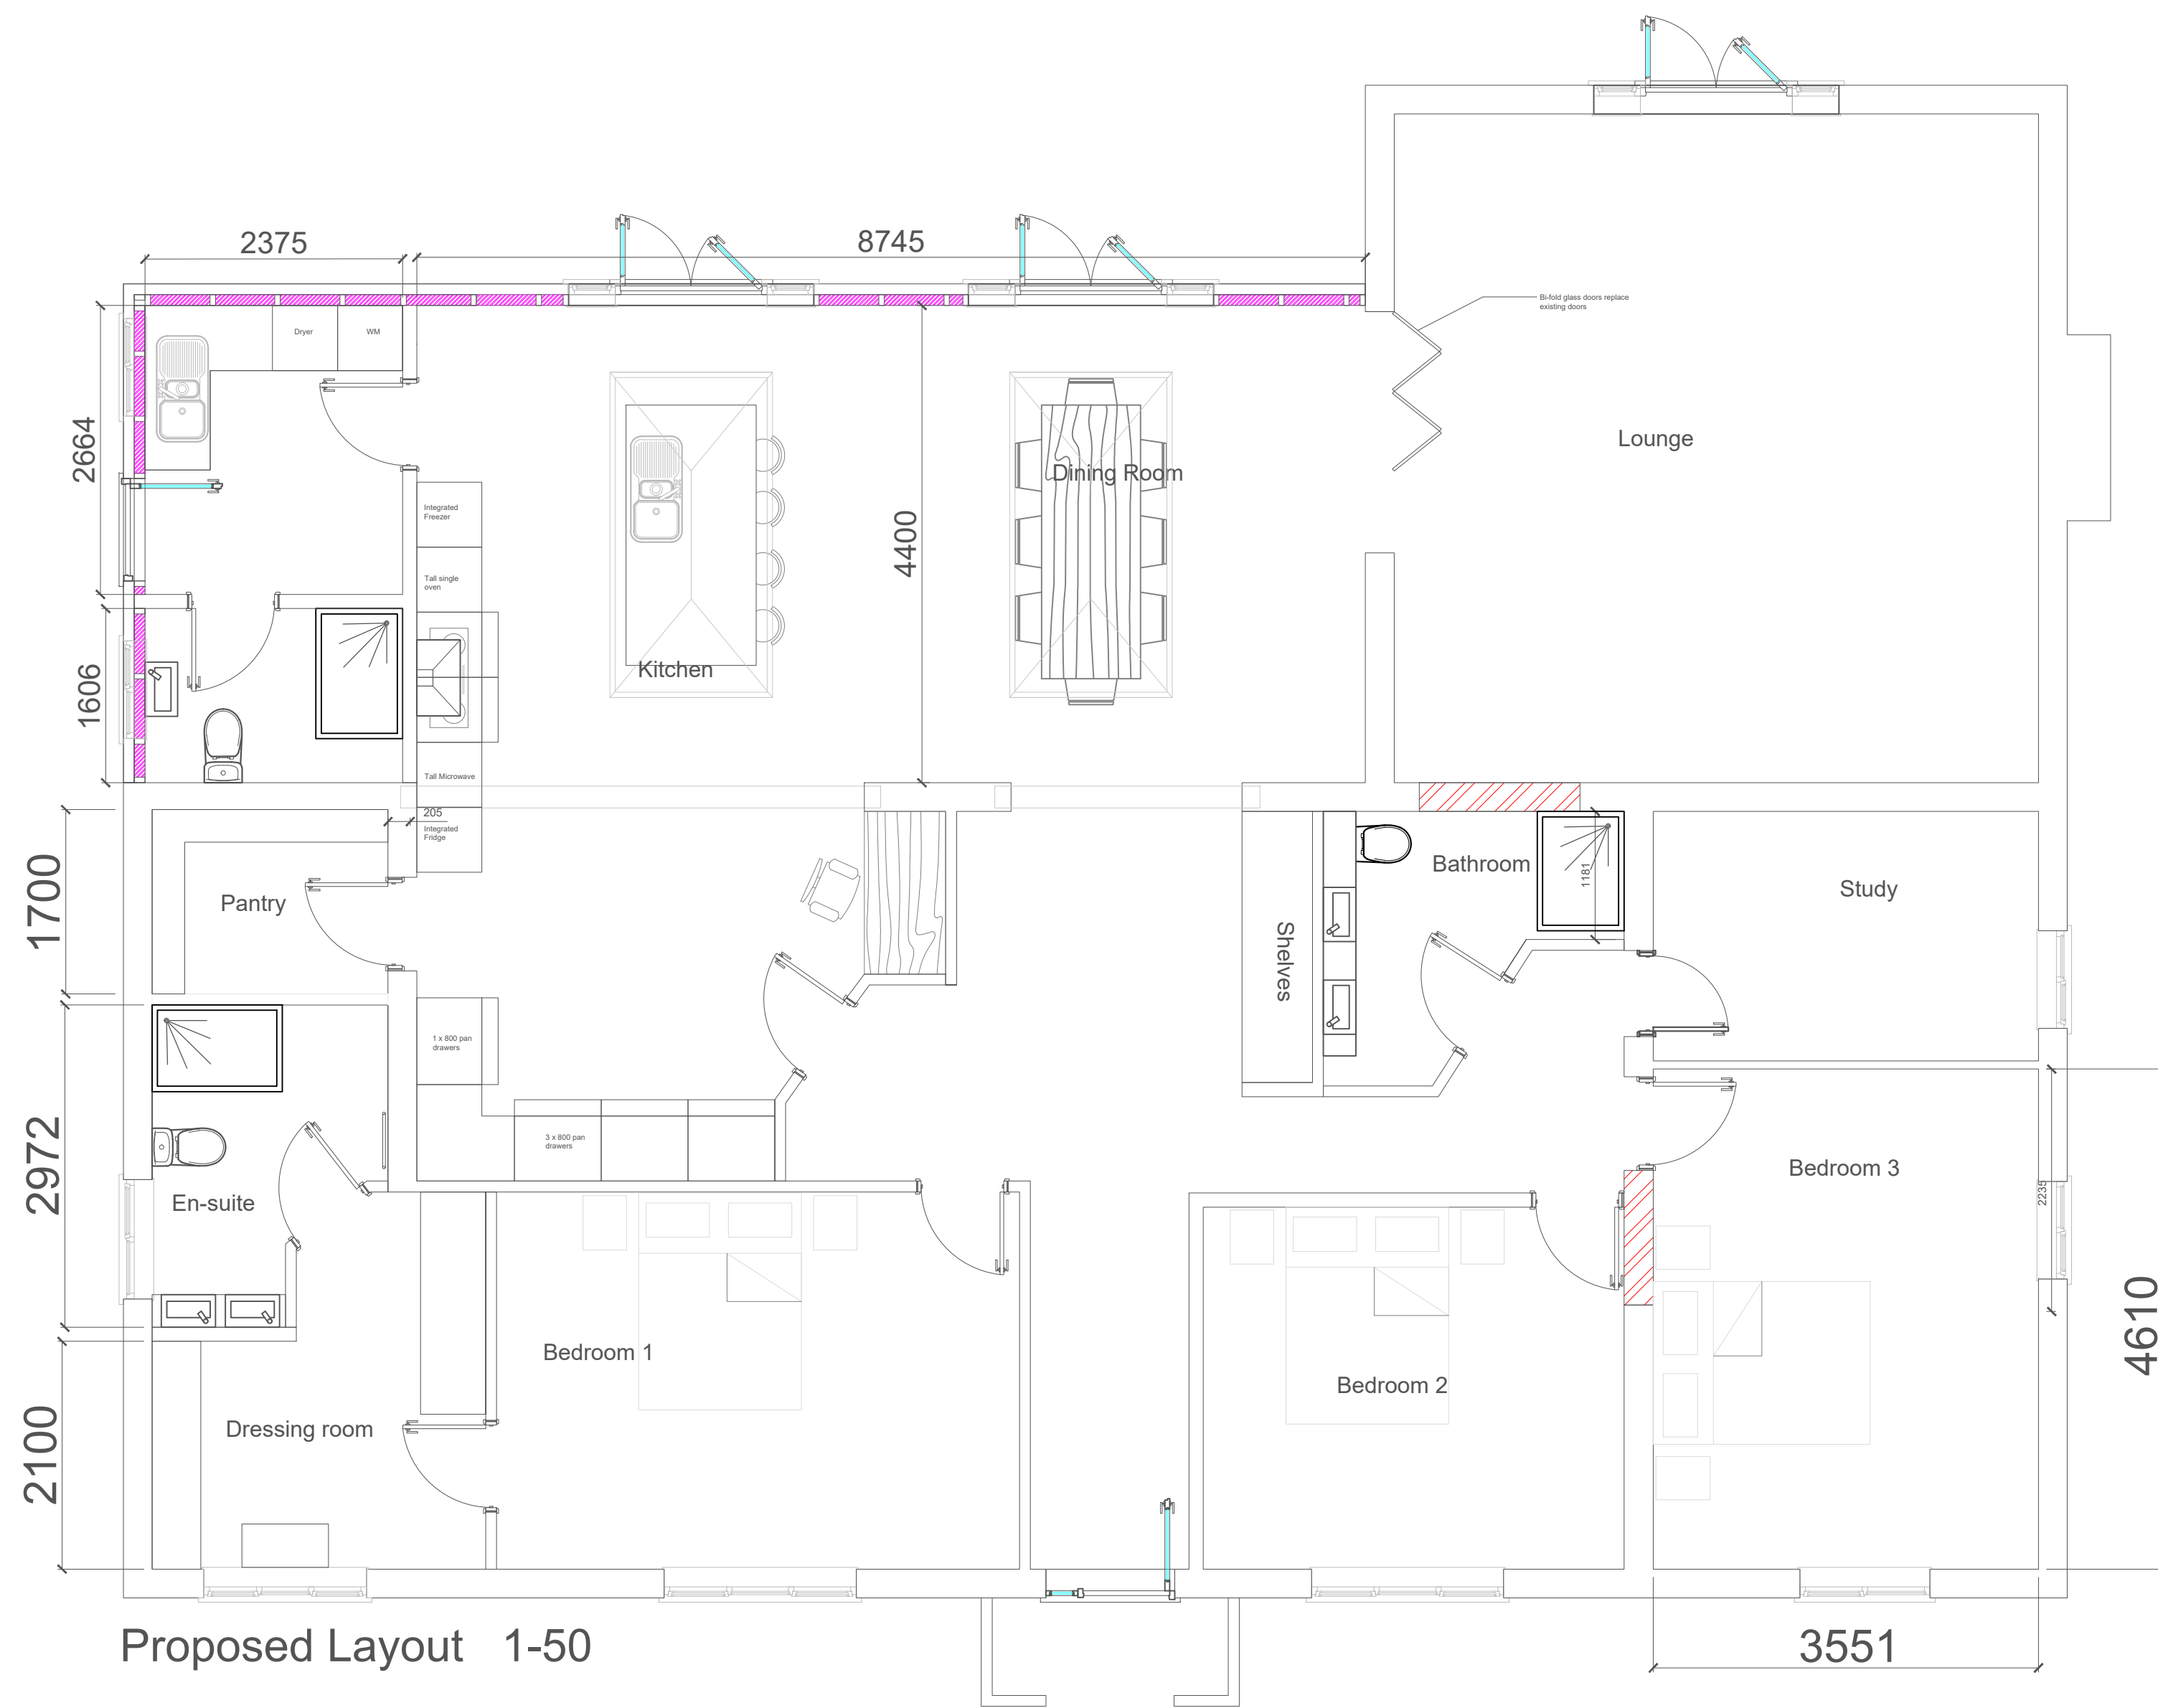 

Proposed Layout 1-50

 

Scale Metres

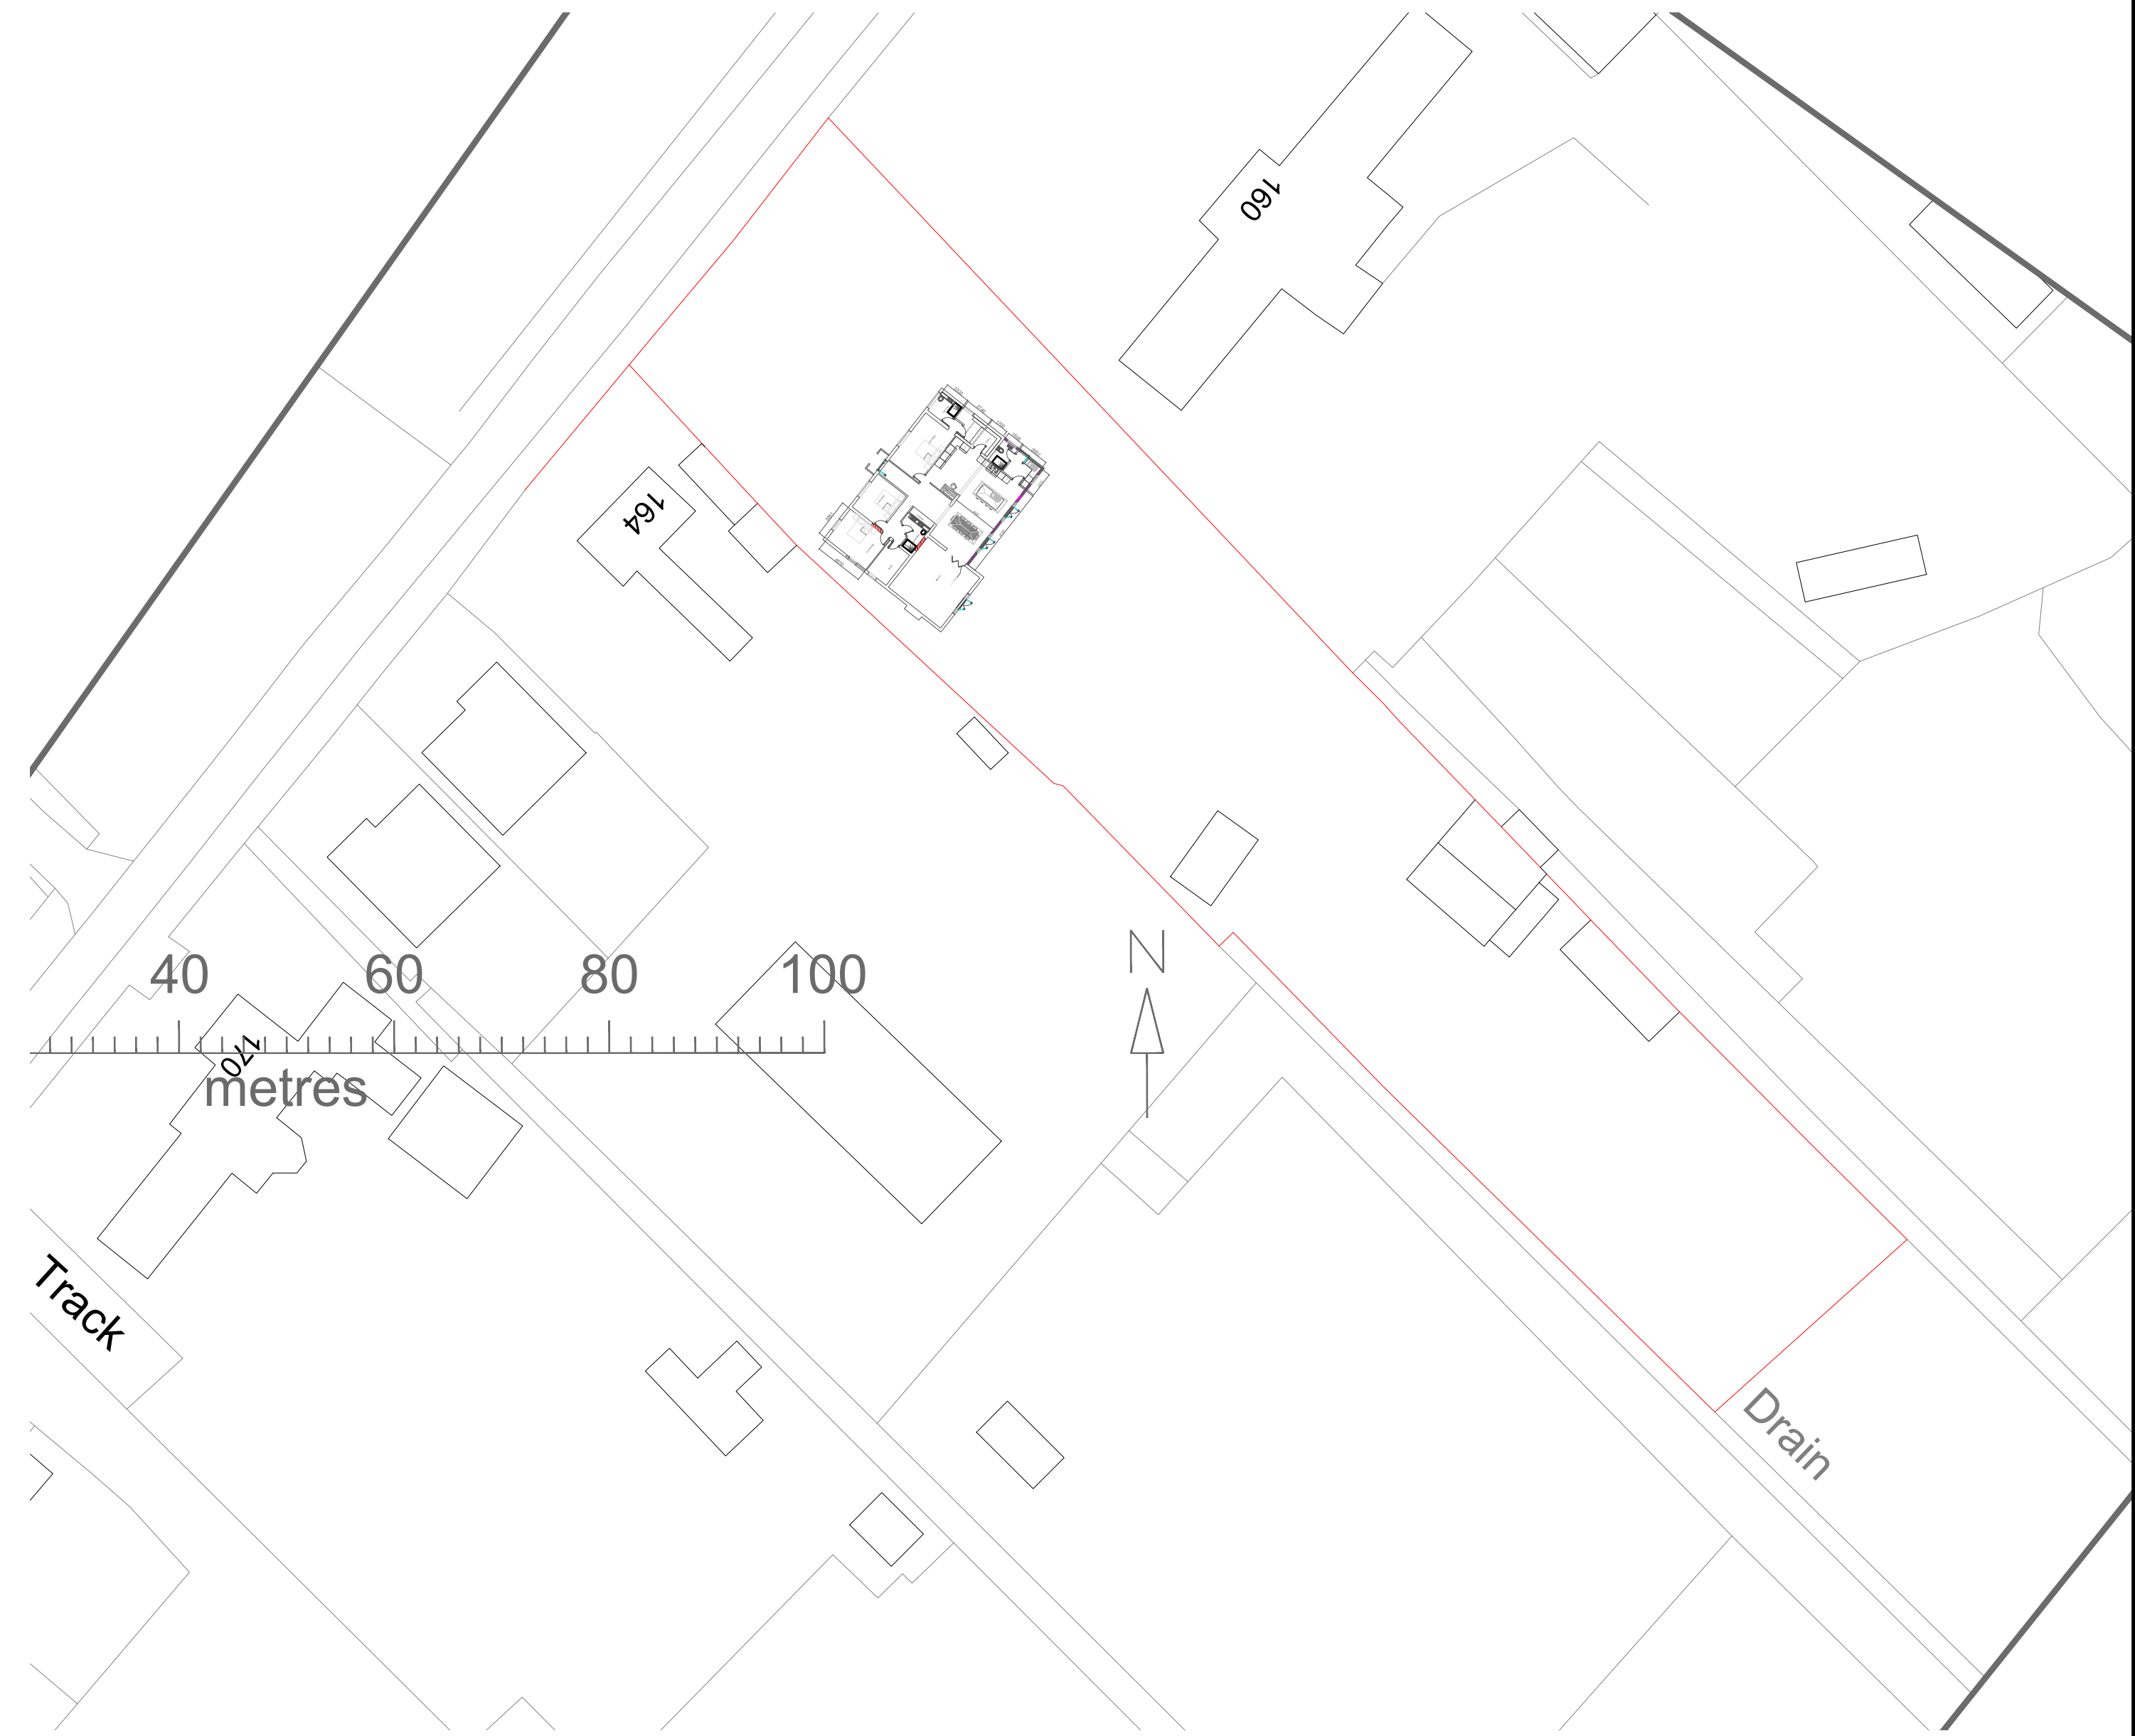

2 THE DRAWING BOARD
 These drawings are for DESIGN purposes only. 2TDB are not liable for unforeseen problems in build. Please DO NOT Scale this drawing. Dimensions must be checked on site before building works commence & any discrepancies reported.
 Bill Kane 07971926112

Proposed Layout & Elevations			
162 The Drove Barroway Drove Downham Market PE38 0AL			
Mark and Mandy Silks			
No:	Revision:	Date:	Date:
			01/06/2022
			Scale: 1:50/1:100/1:500
			Drawn By: WK
			Drawing No: 035
			Paper Size: A1