


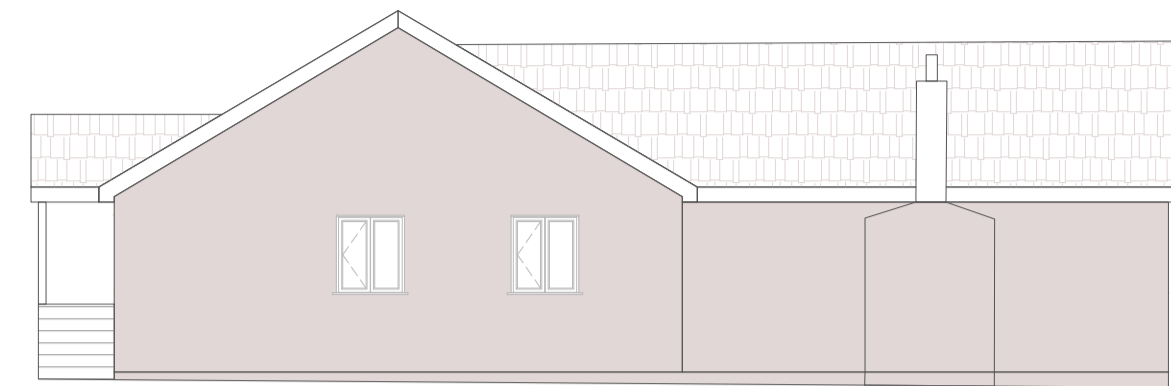



Existing Front Elevations

1-100




Existing Side Elevations

1-100

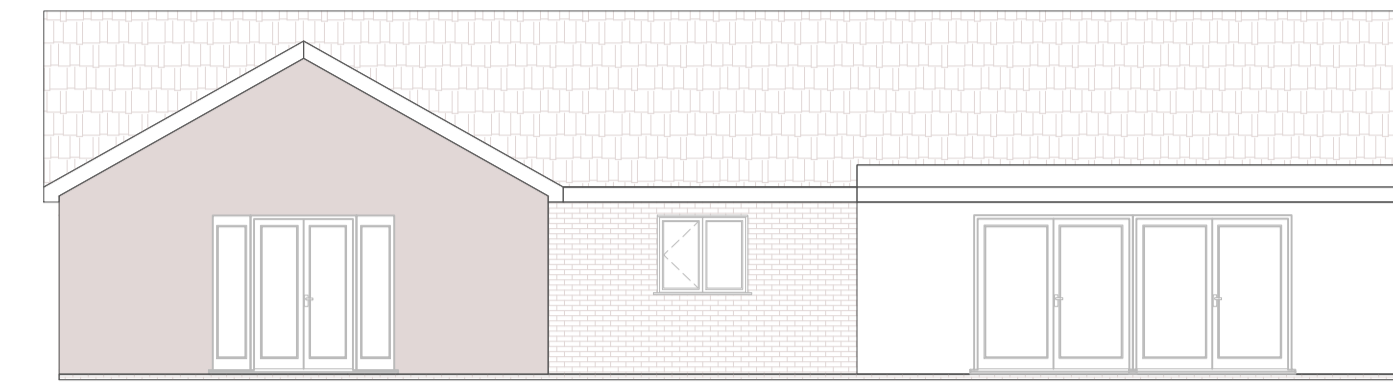 


Existing Rear Elevations

1-100

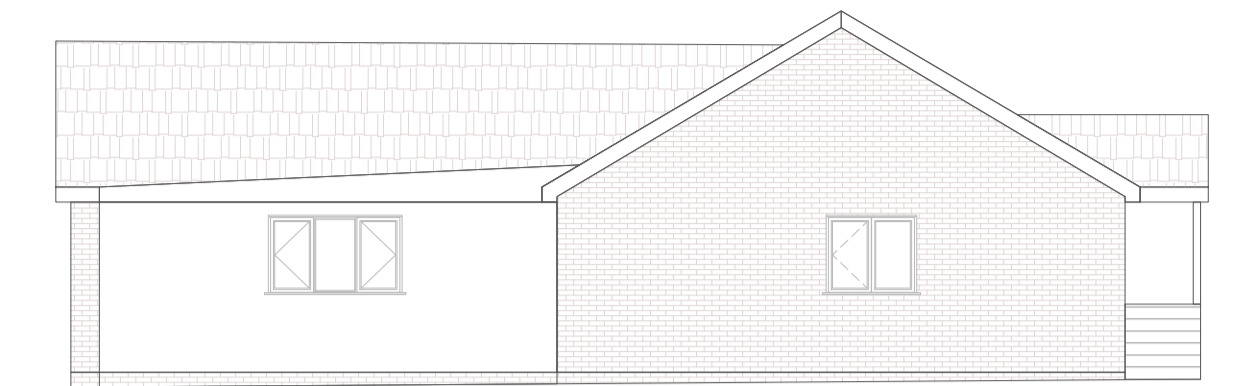



Existing Front Elevations

1-100

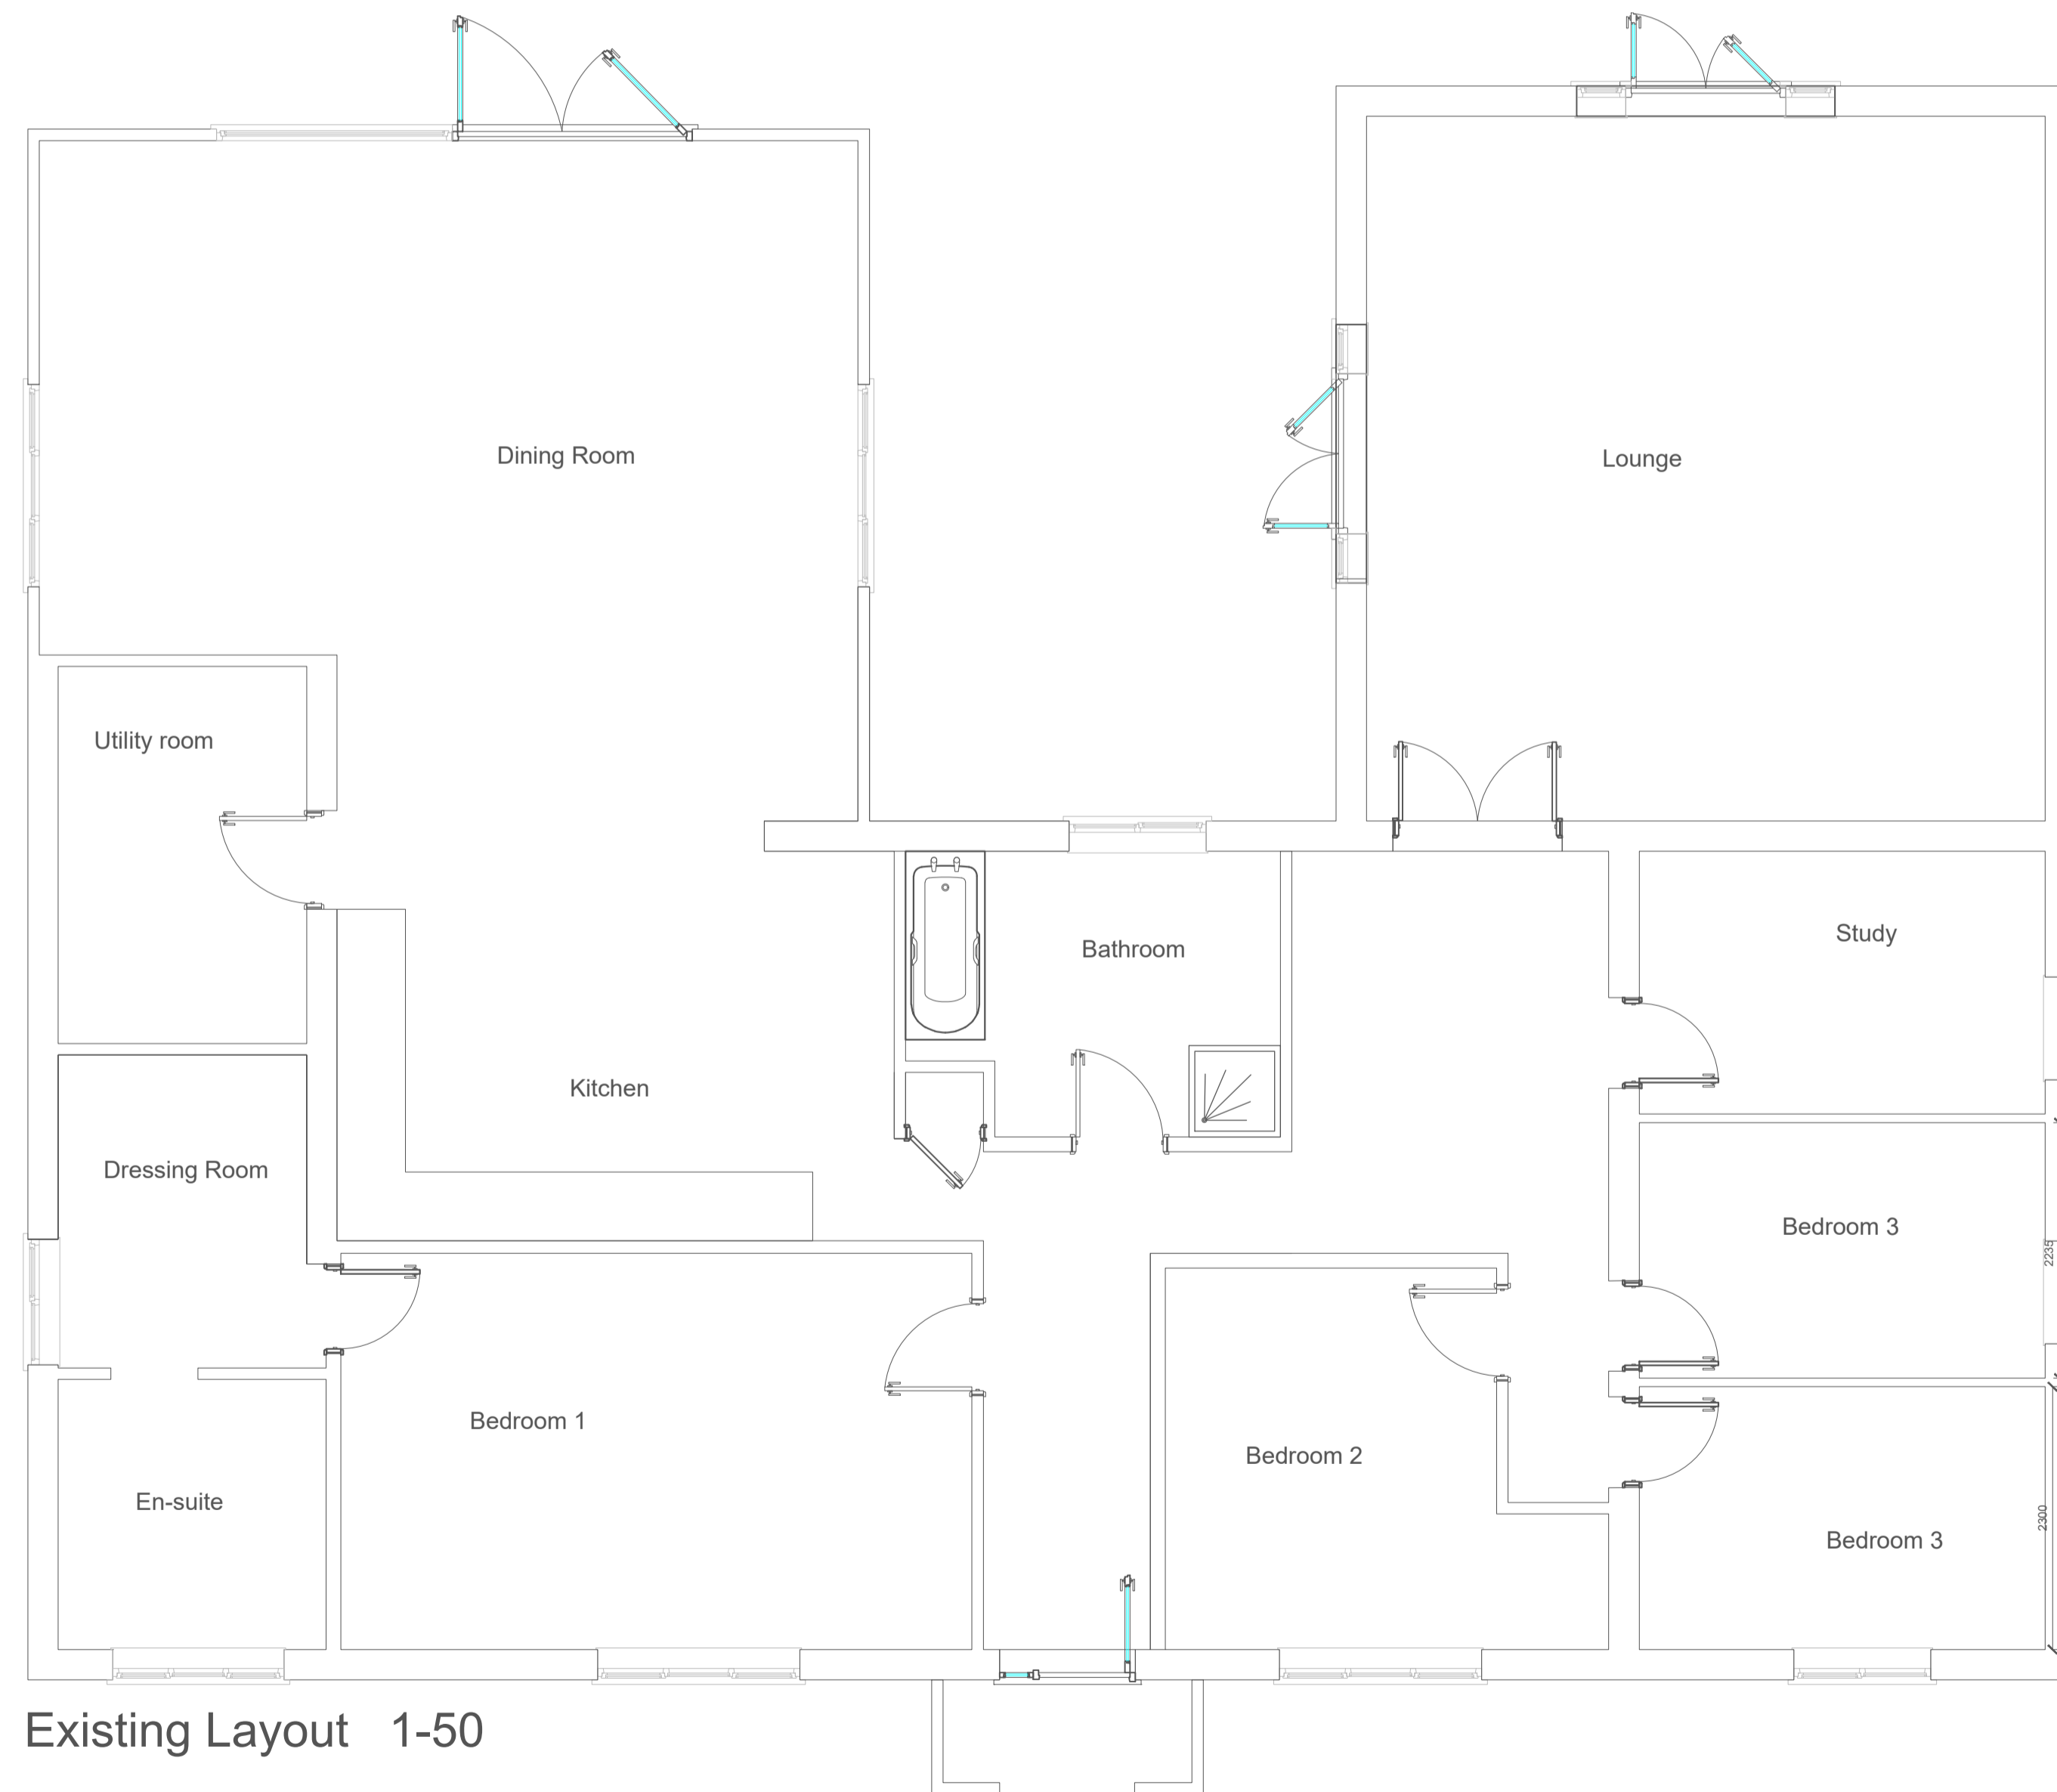

Existing Layout 1-50

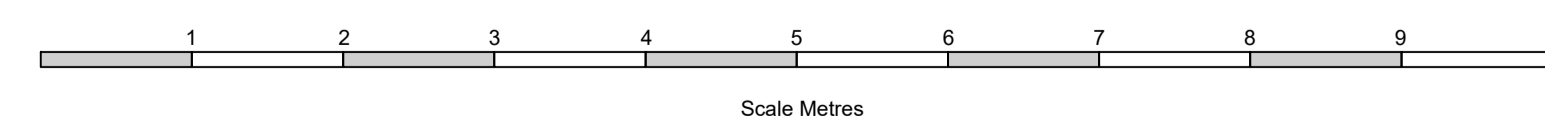

		<small>These drawings are for DESIGN purposes only. TD&B are not liable for unforeseen problems in build. Please DO NOT Scale this drawing, dimensions must be checked on site before building works commence & any discrepancies reported.</small>	
		<small>Bill Kane 07971926112</small>	
Existing Layout and Elevations			
162 The Drove Barroway Drove Downham Market PE38 0AL			
Mark and Mandy Silks			
No:	Revision:	Date:	Date:
			31/05/2022
			Scale: 1:50/1:100
			Drawn By: KK
			Drawing No: 035
			Paper Size: A1