




PLANS & ELEVATIONS AS EXISTING

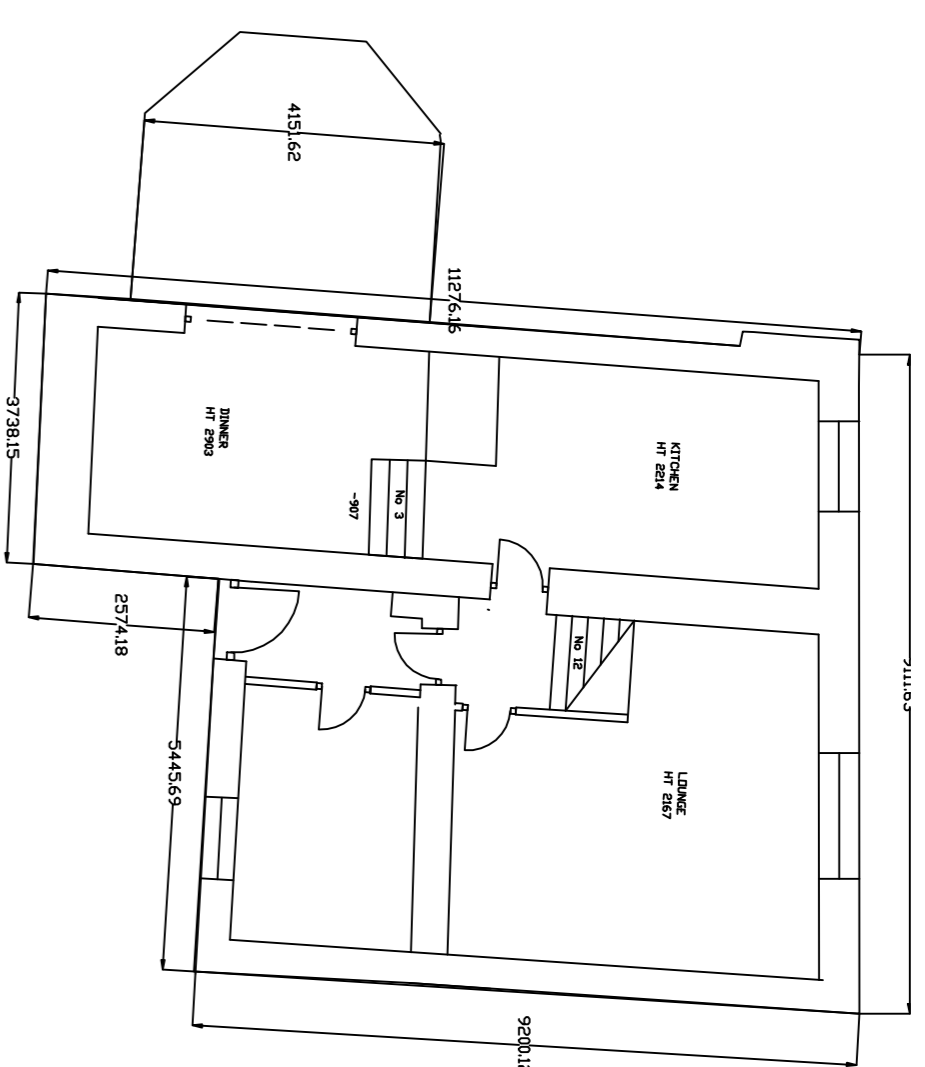


GROUND FLOOR

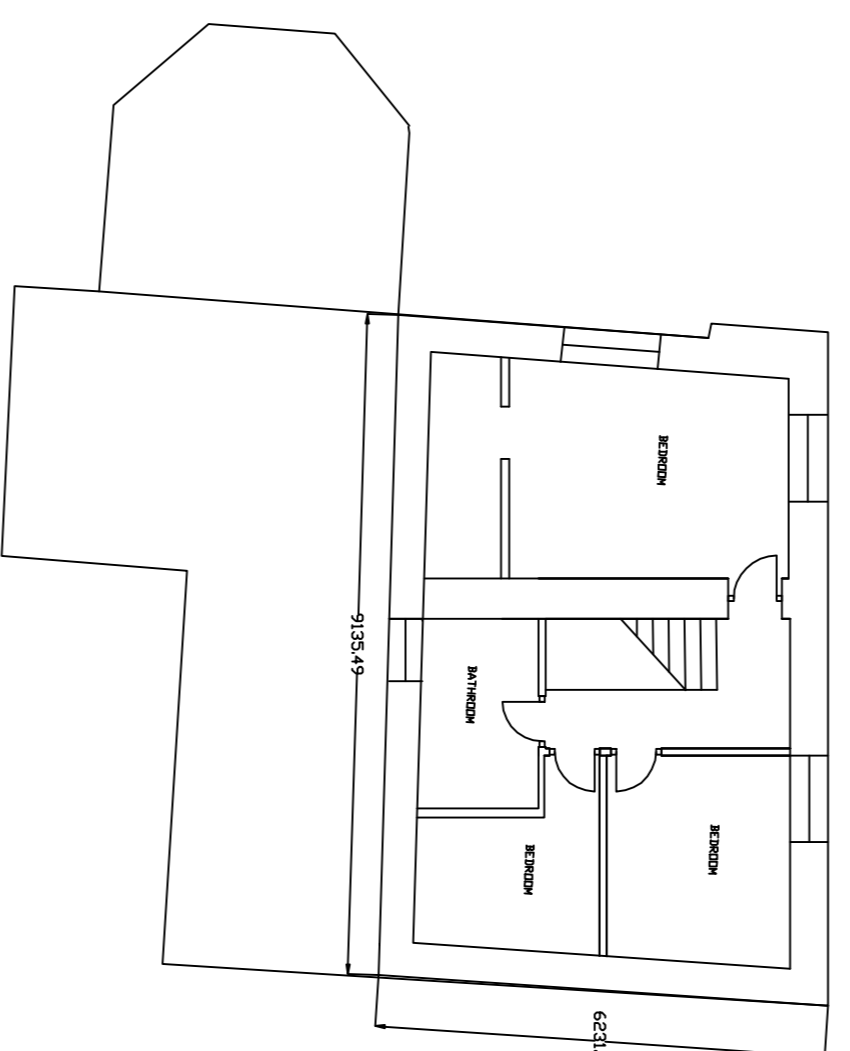


FIRST FLOOR

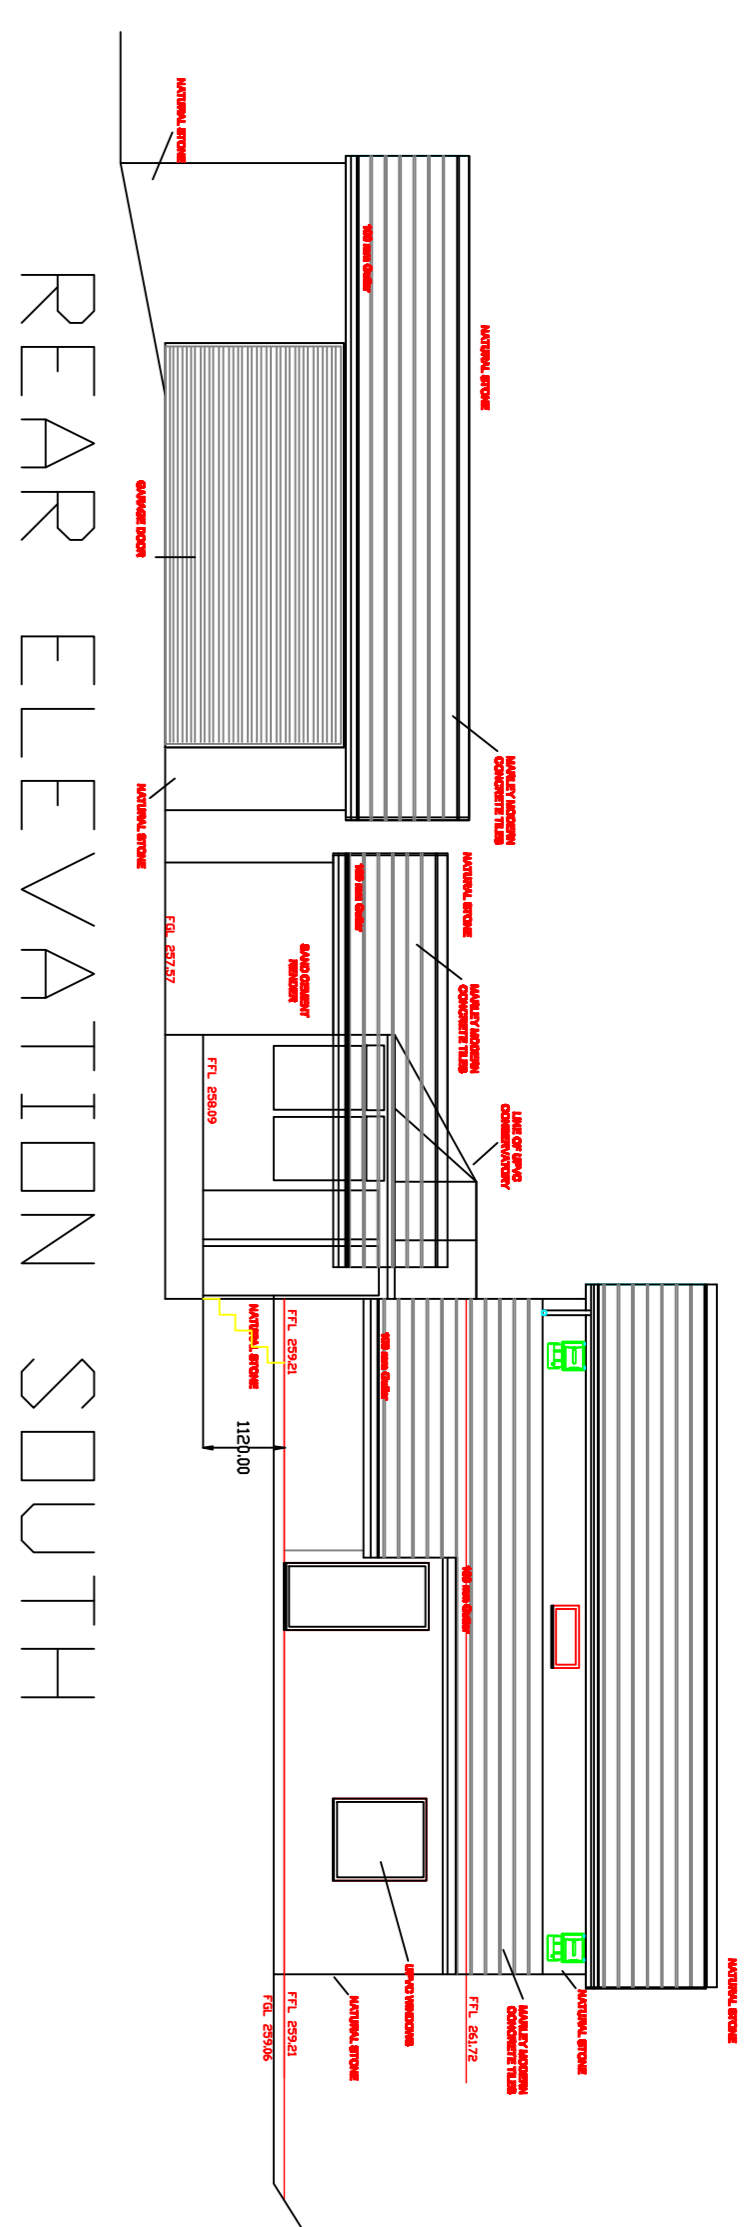


REAR ELEVATION SOUTH

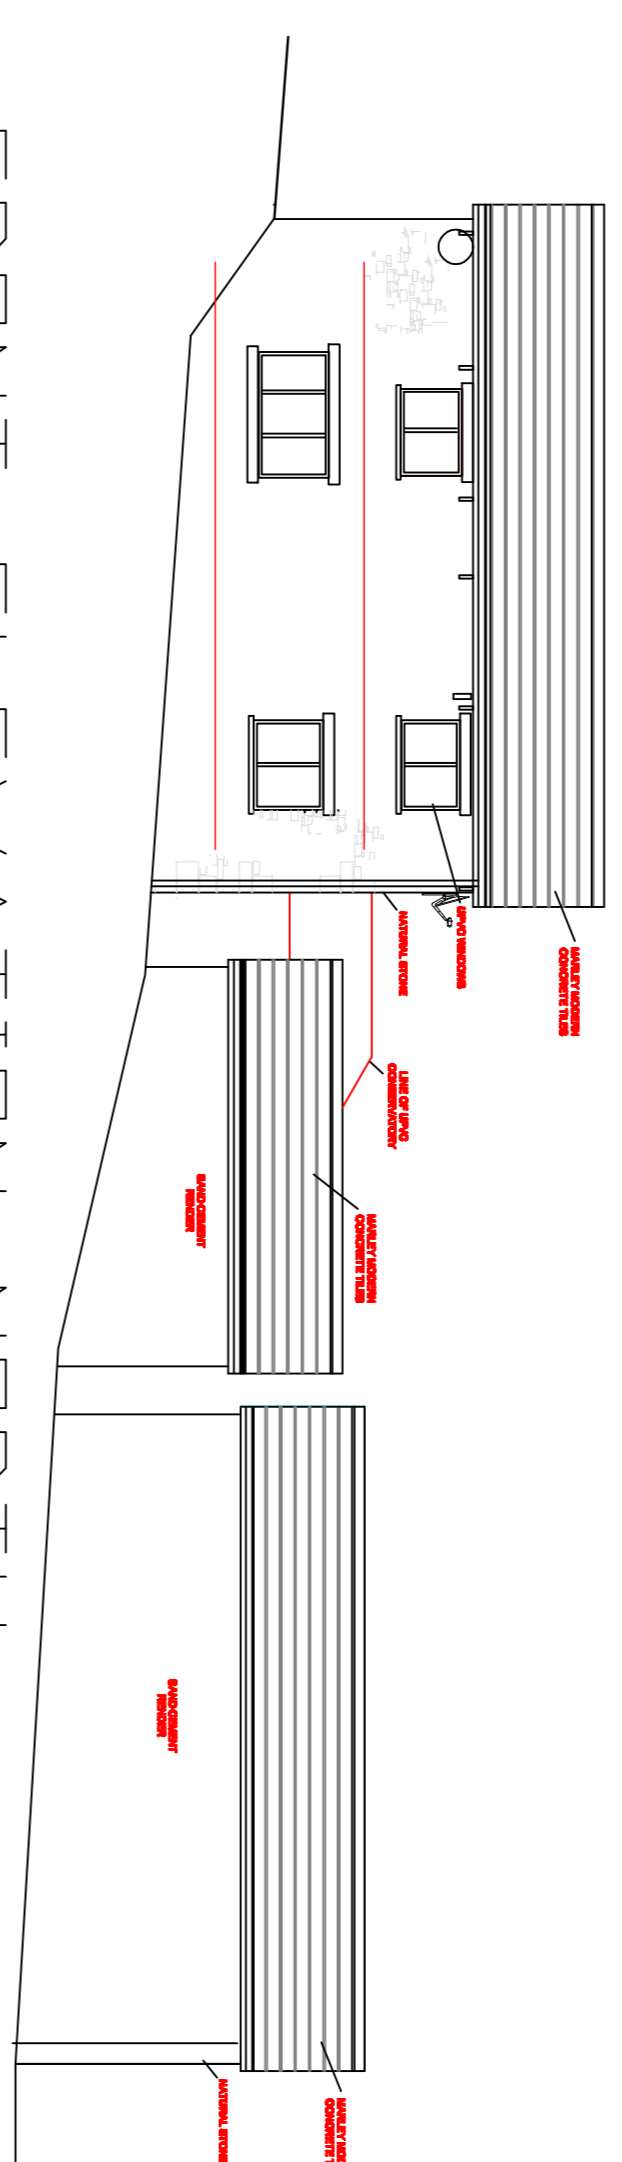


FRONT ELEVATION NORTH

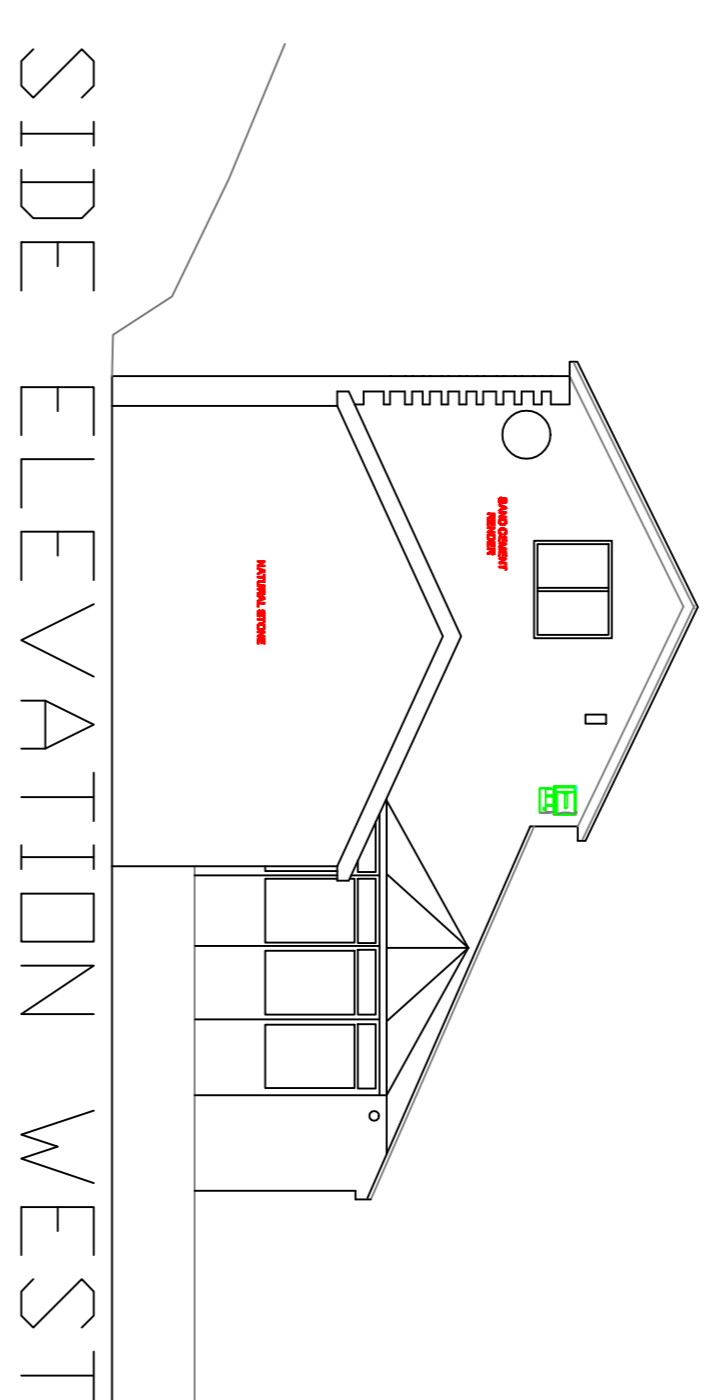


SIDE ELEVATION WEST

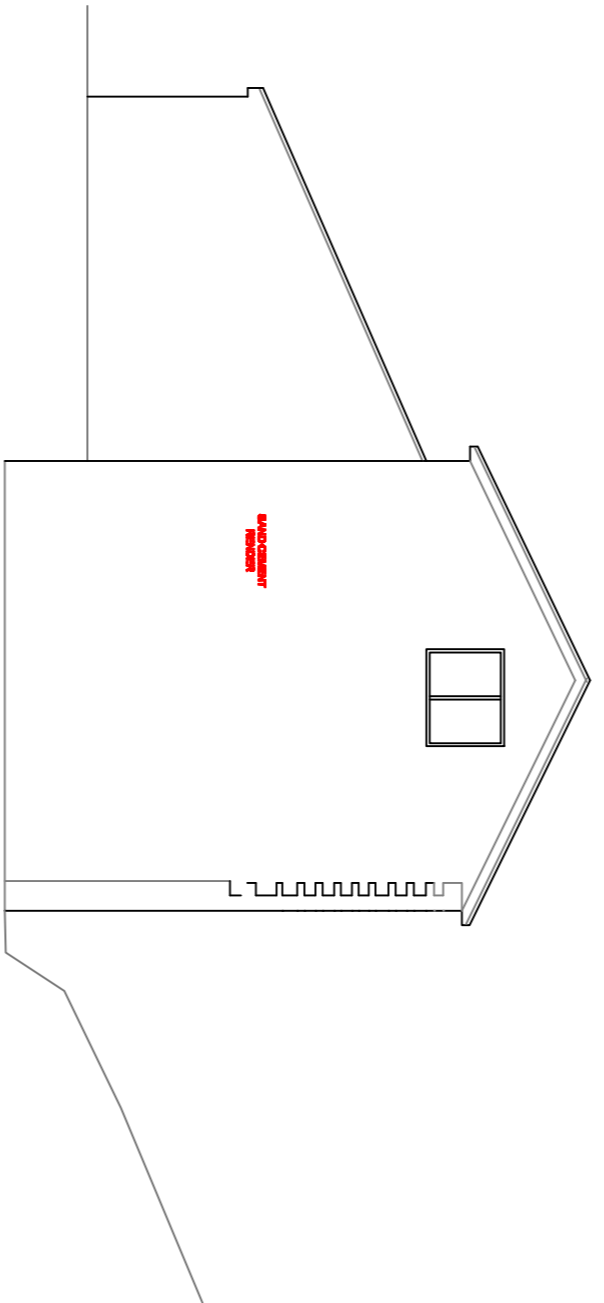


SIDE ELEVATION EAST

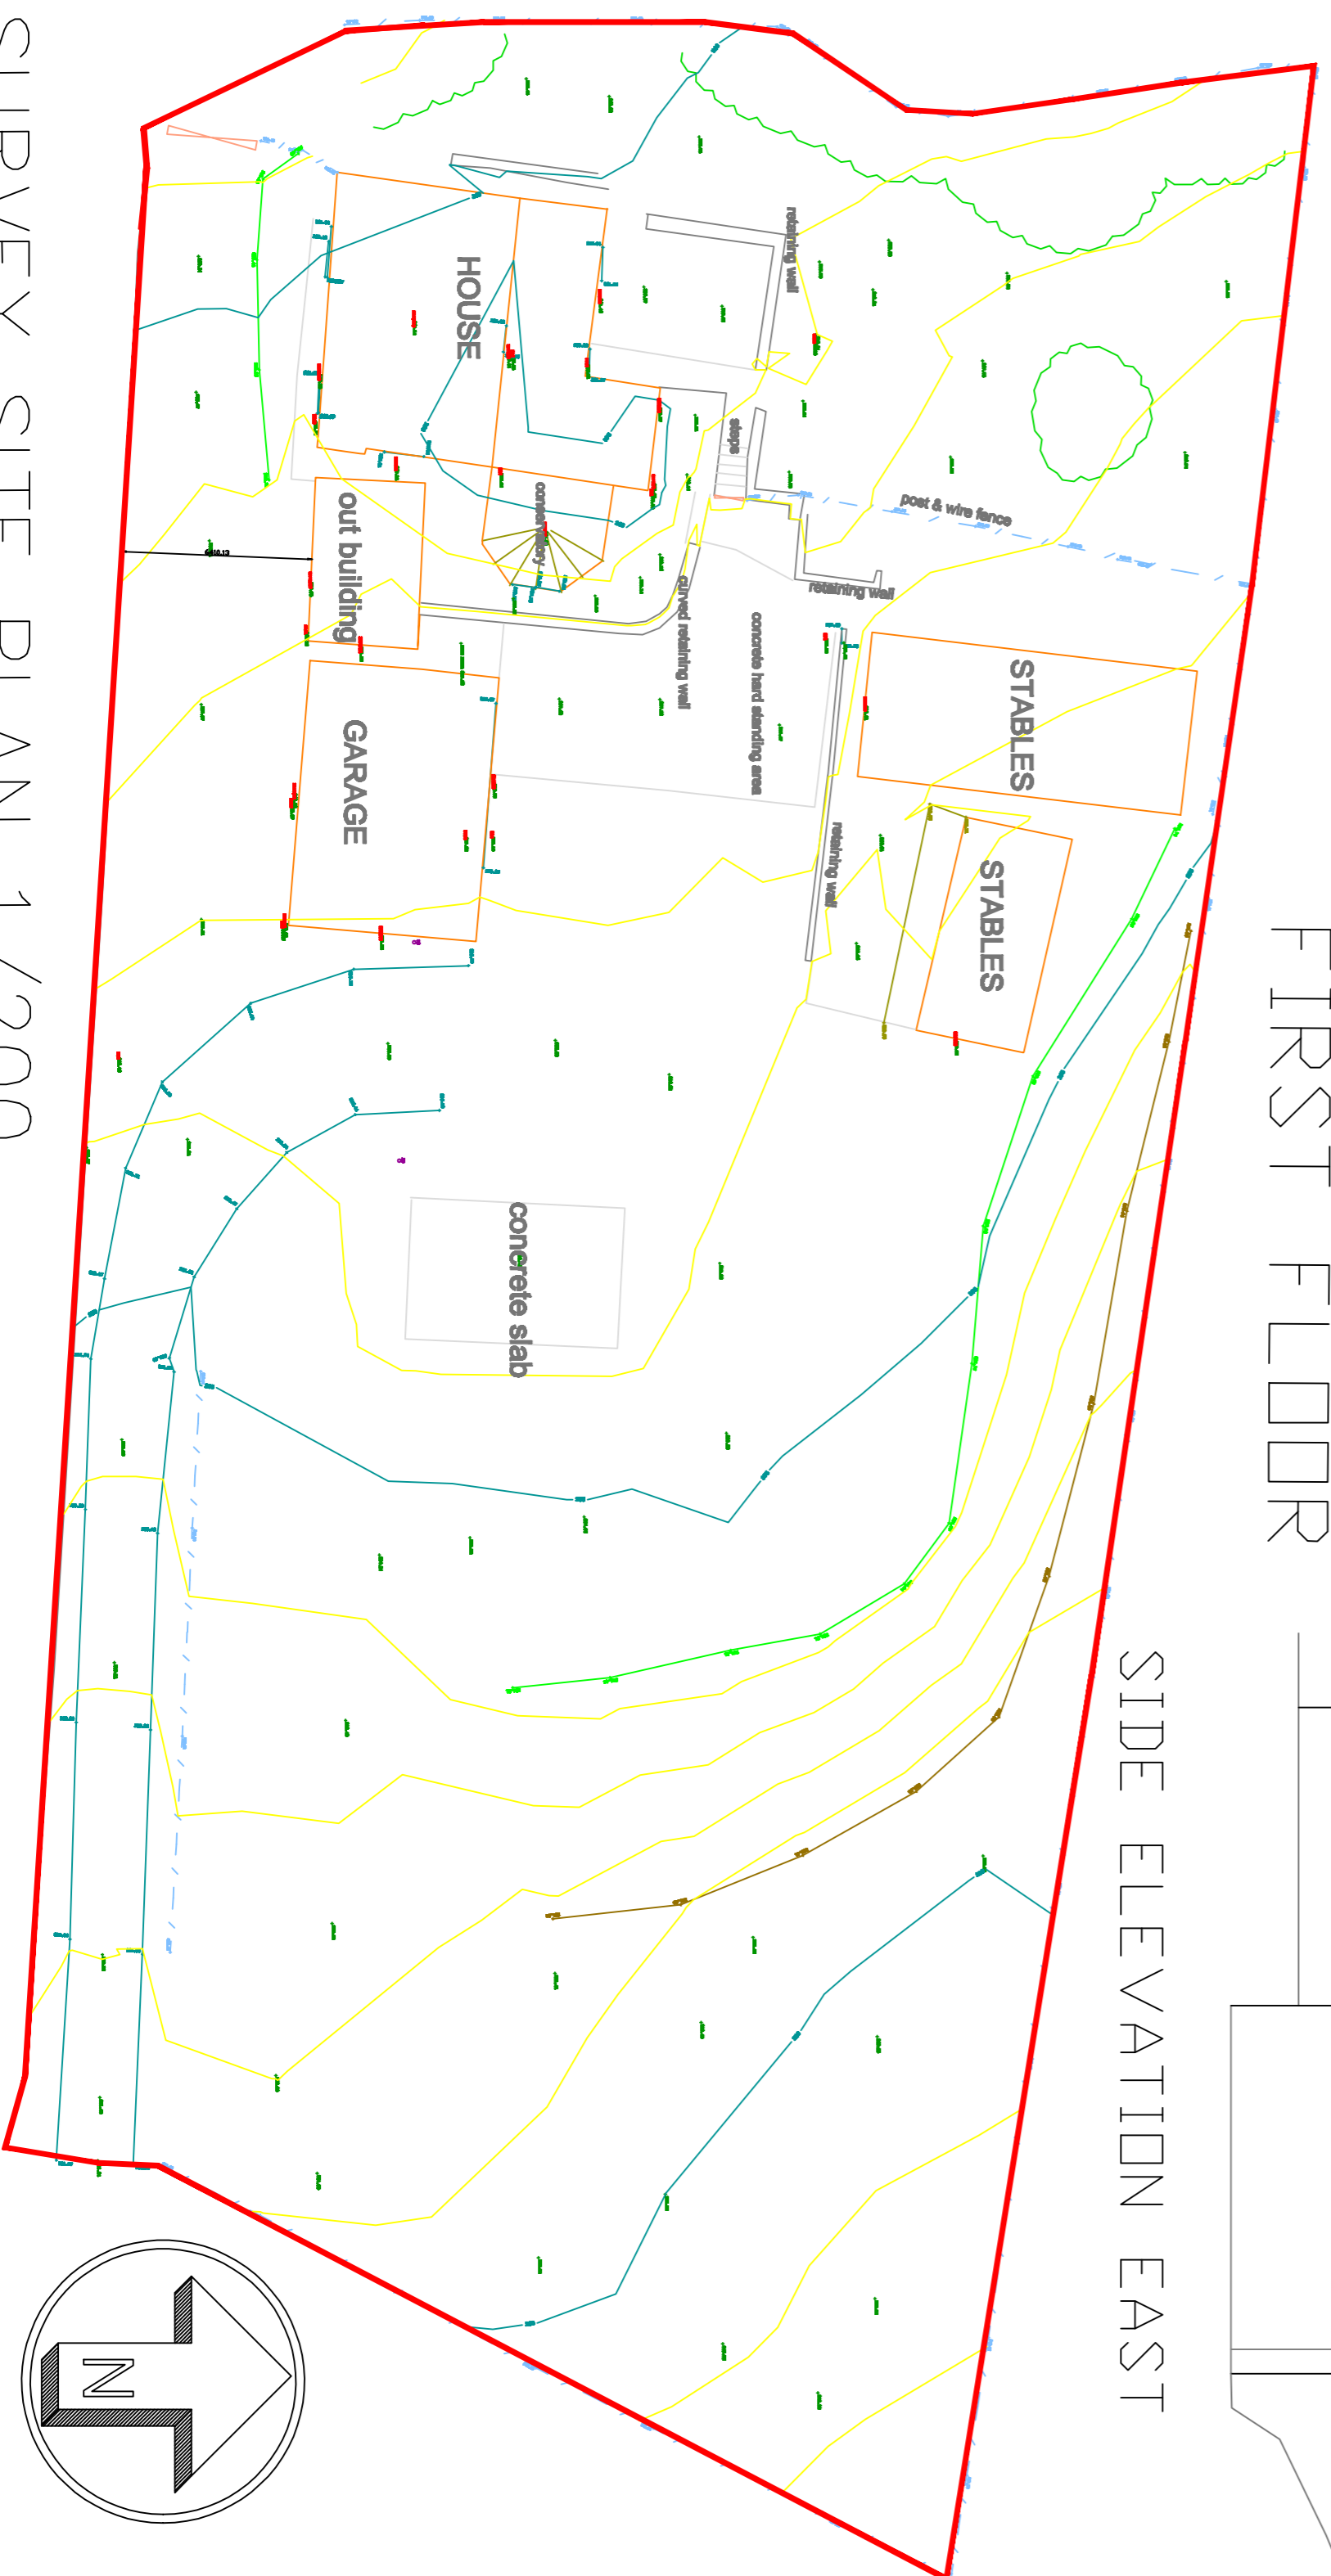



SURVEY SITE PLAN 1/200

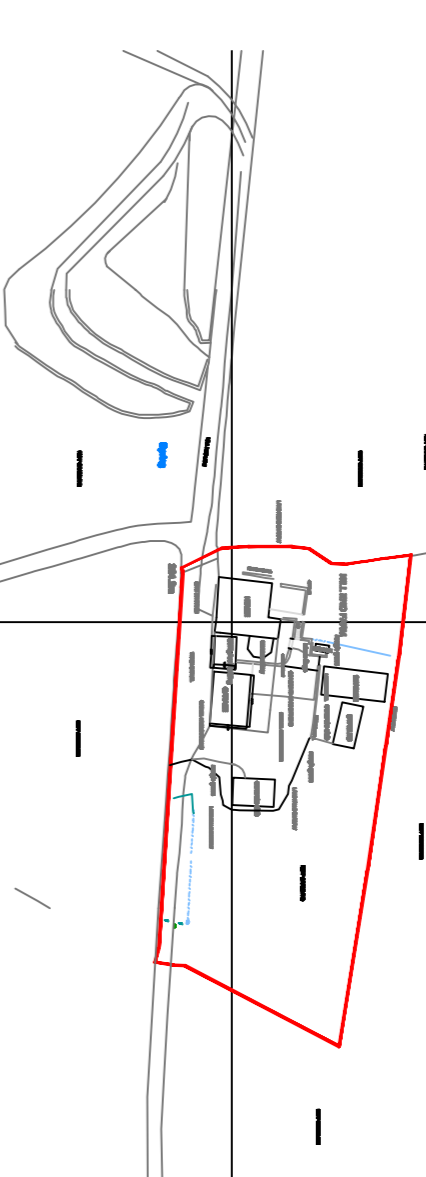

LOCATION PLAN 1/1250

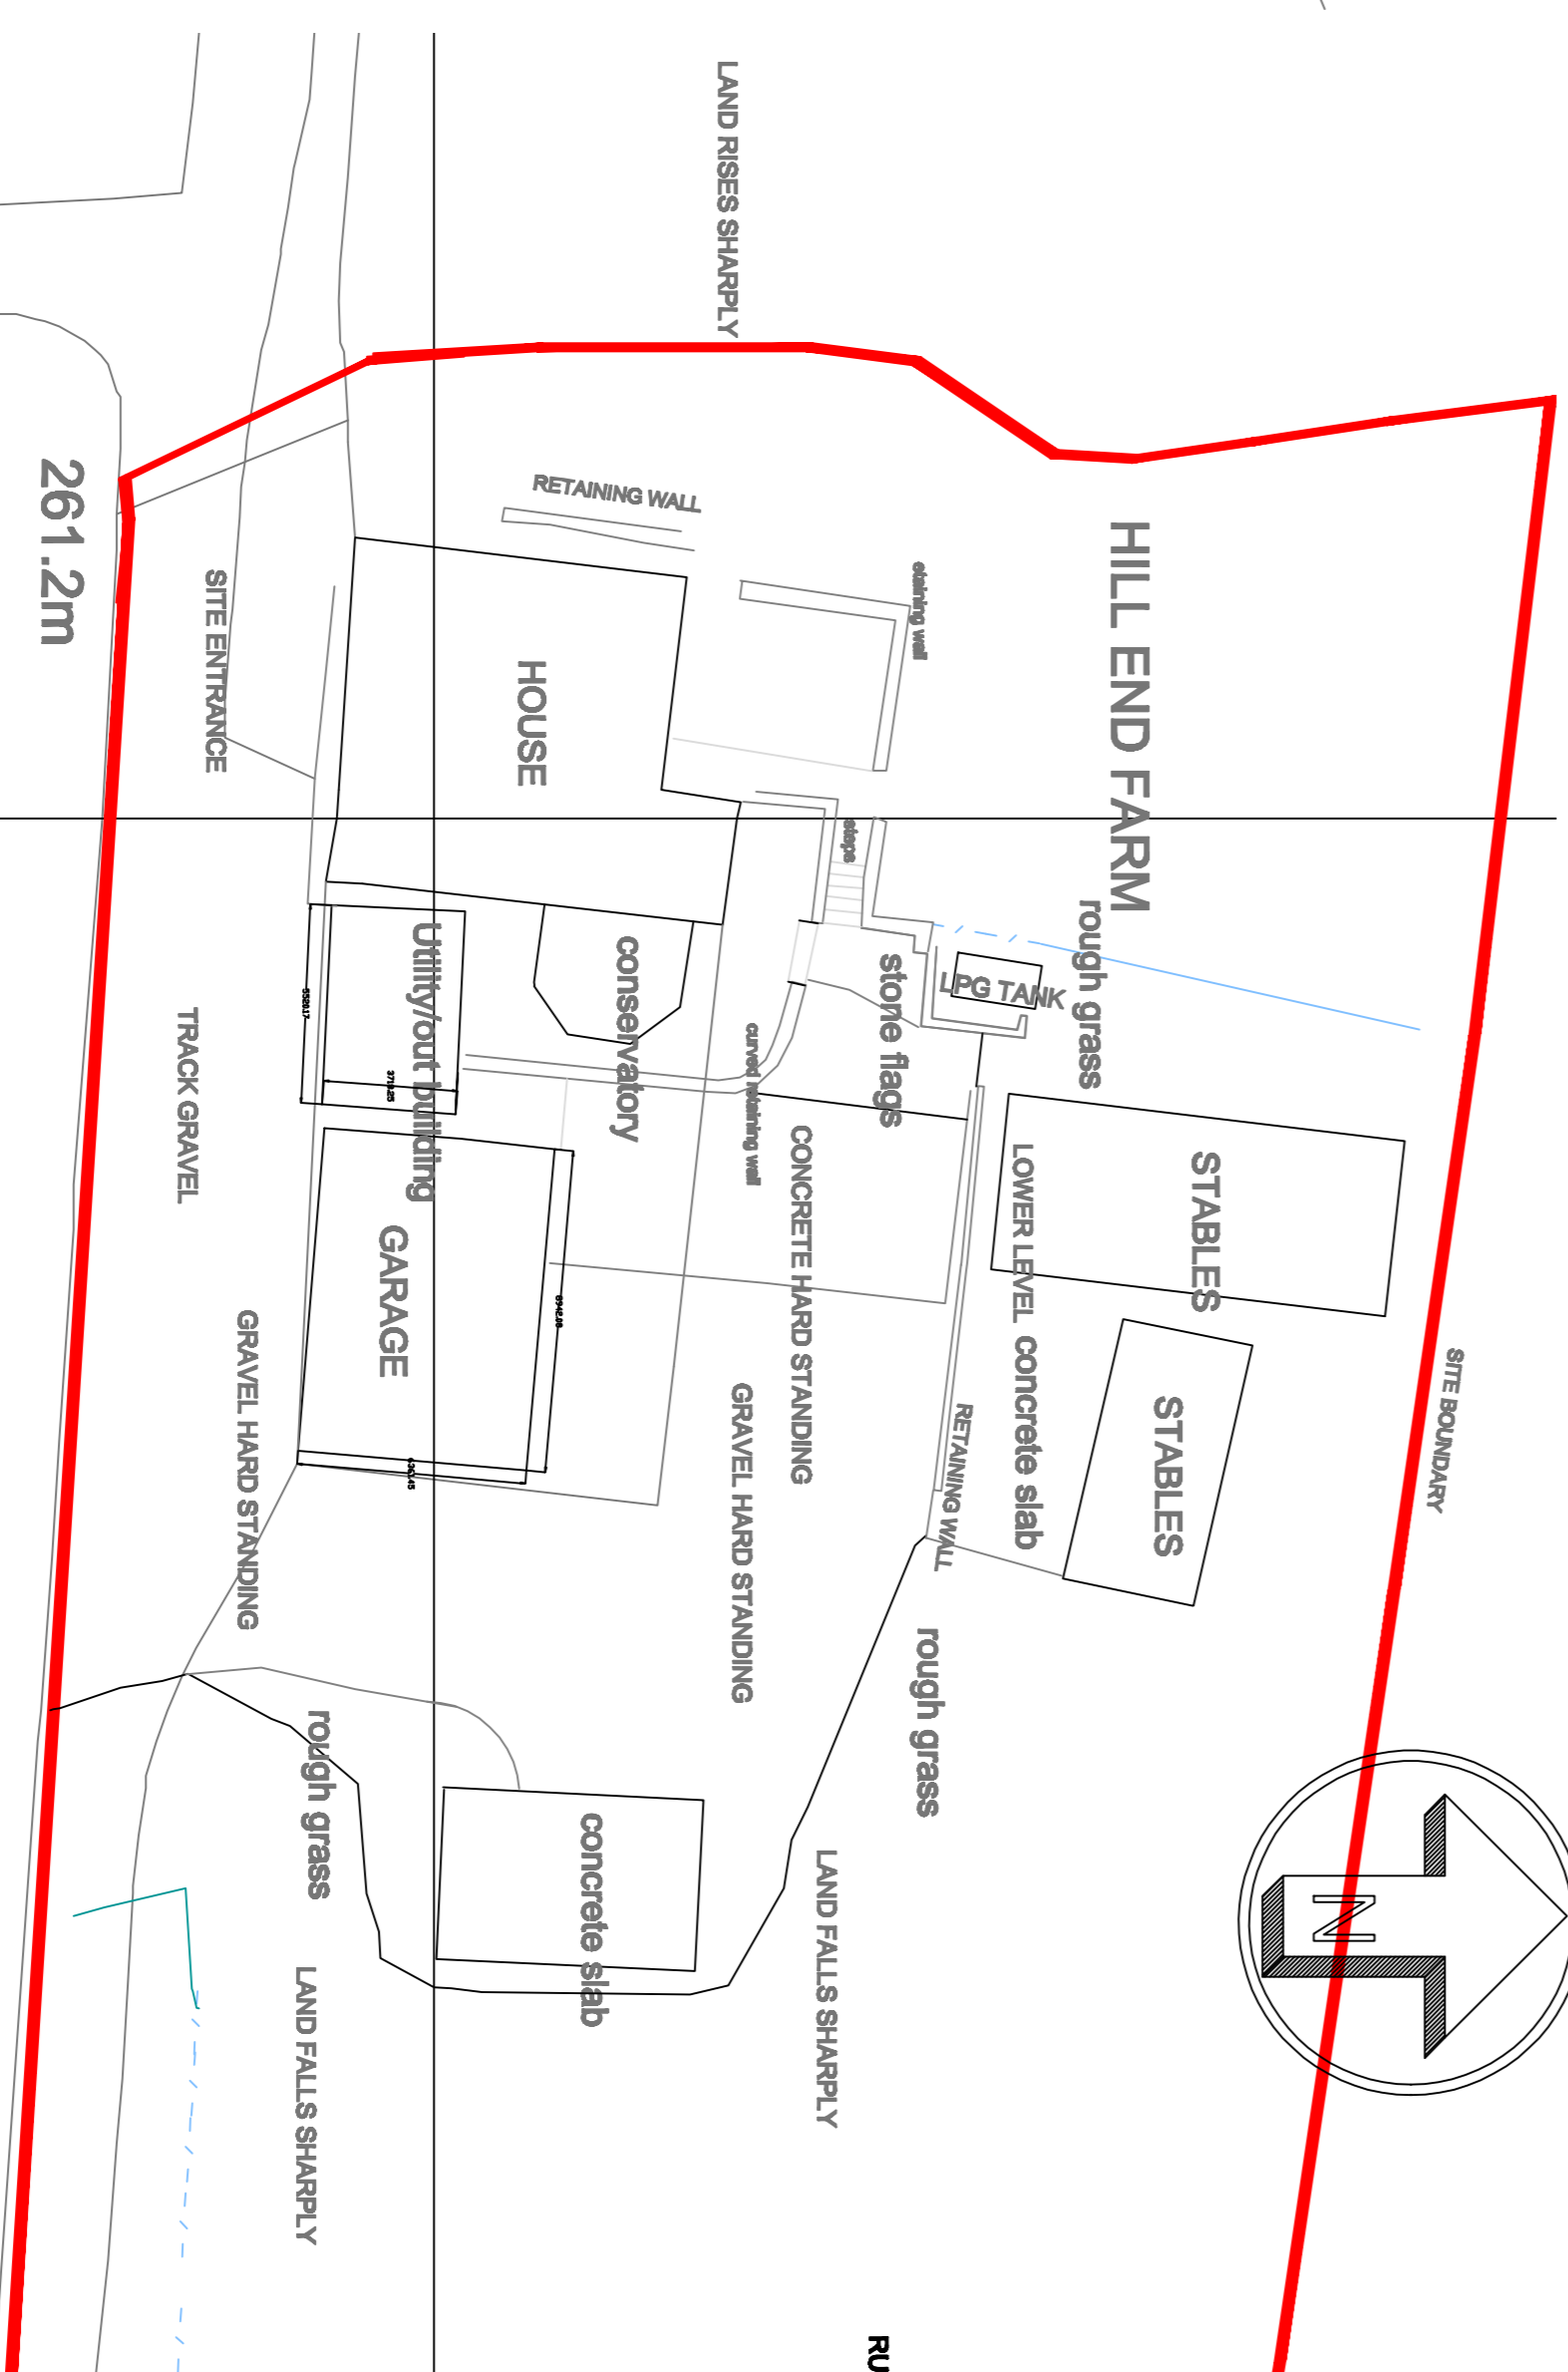

SITE PLAN 1/200

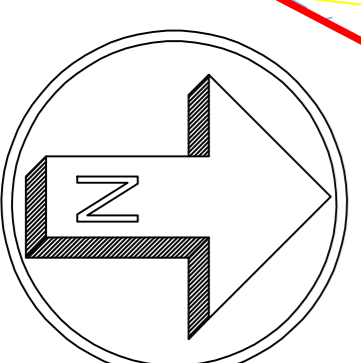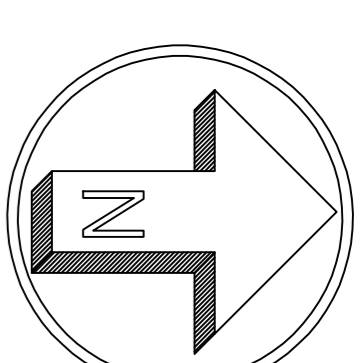

NOTES
DO NOT SCALE FROM THIS DRAWING.
ALL DIMENSIONS TO BE CHECKED ON SITE.
COPYRIGHT PROTECTED.

ORIGINAL A1

EXISTING VALUES

VOLUME OF MAIN HOUSE	463 cubic meters
VOLUME OF GARAGE	236 cubic meters
VOLUME OF UTILITY	80 cubic meters
TOTAL VOLUME	779 cubic meters

REVISIONS

NO.	DATE	BY	CHECKED
1/100	03/22	ASC	

TITLE
REPERSED EXTENSIONS TO HILL END FARM HOUSE
HILL END FARM, ROSKINDALE BR74 7JG
EXISTING PLANS AND ELEVATIONS
DRAWING No. 001