





DO NOT SCALE FROM THIS DRAWING.
ALL DIMENSIONS TO BE CHECKED ON SITE.

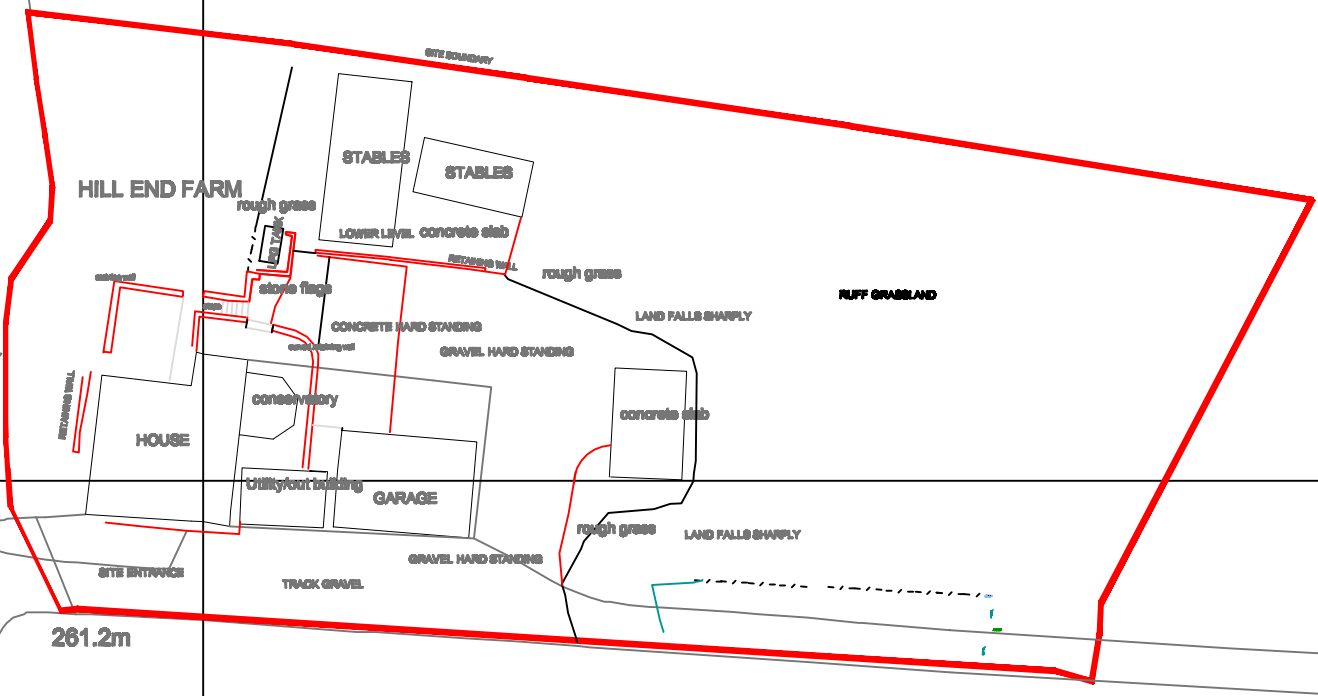

SITE PLAN 1:500

 

SCALE BAR 1:250

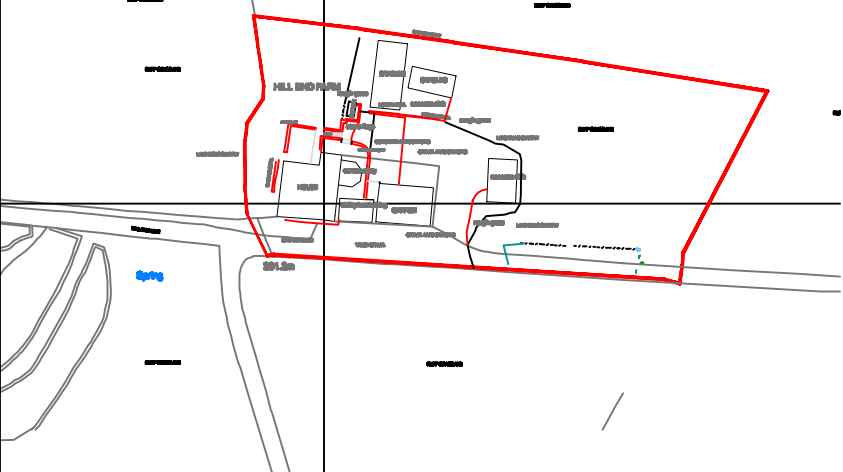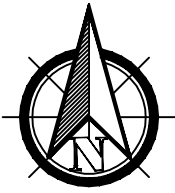

LOCATION PLAN 1:1250

REVISIONS

SCALE	DATE	DRAWN	CHECKED
1/500	MAY22	ASC	
1/1250			

CLIENT
MR N UPTON

TITLE
PROPOSED EXTENSIONS TO HILL END FARM HOUSE
HILL END LANE ROSENDALE BB47AG

LOCATION PLAN

DRAWING No.
0.03