

KEITH FARMER
BUILDING SERVICES LTD

CHARTERED SURVEYORS, ARCHITECTURAL DESIGNERS
& BUILDING CONSULTANTS

OLD BARN COURT
WRANGWAY
WELLINGTON
SOMERSET
TA21 9QG

01823 666223
www.KEITHFARMER.co.uk

DO NOT COPY - IF IN DOUBT ASK

South West Elevation


Elevations as Existing & Proposed

Scale 1:100

0 1 2 3 4 5 M


North West Elevation

A


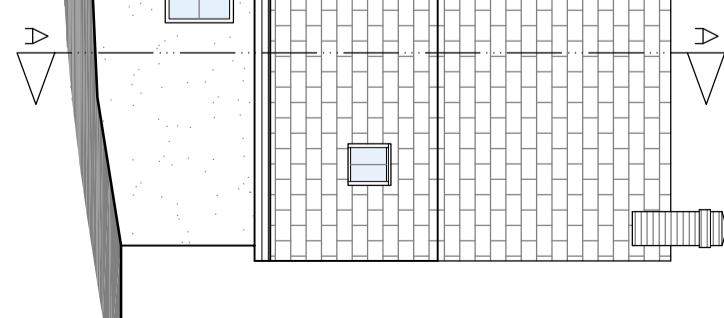


South East Elevation

A

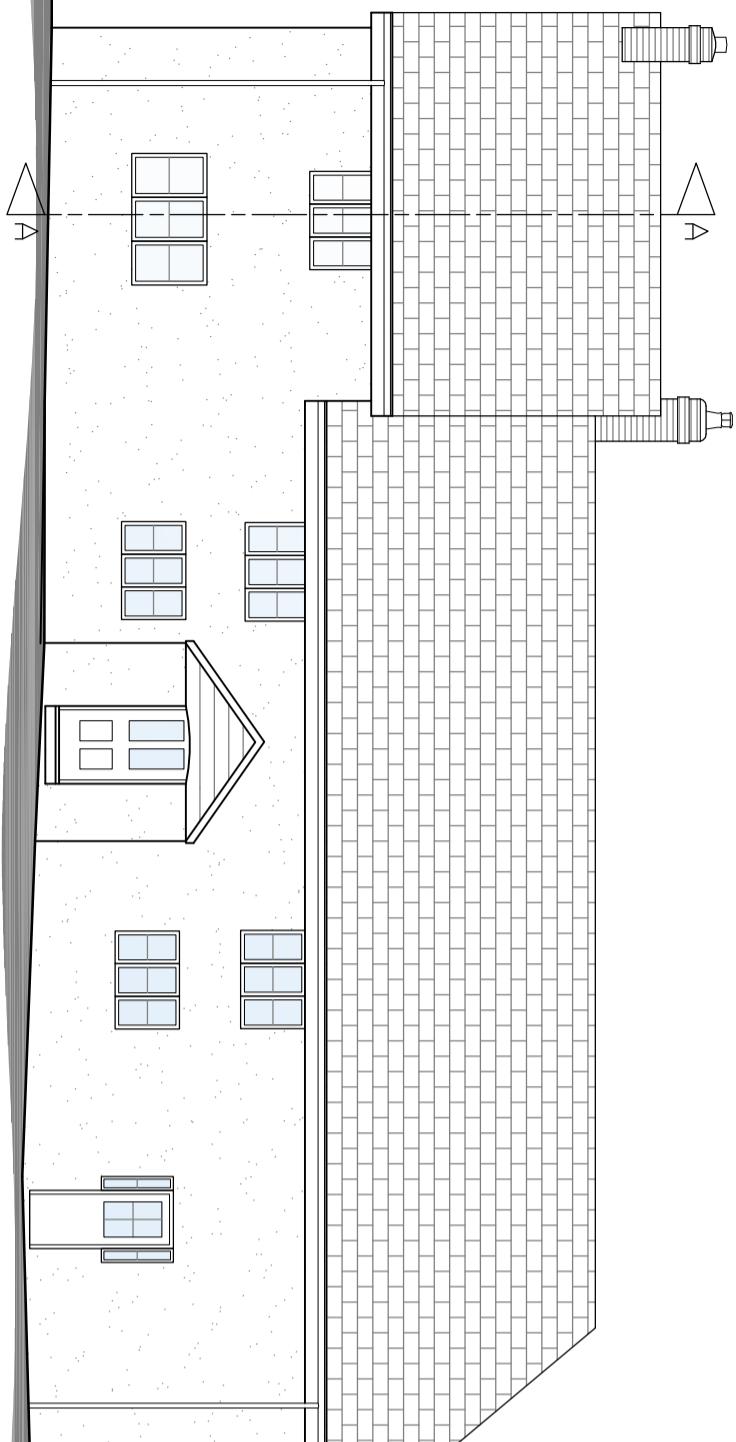

North East Elevation

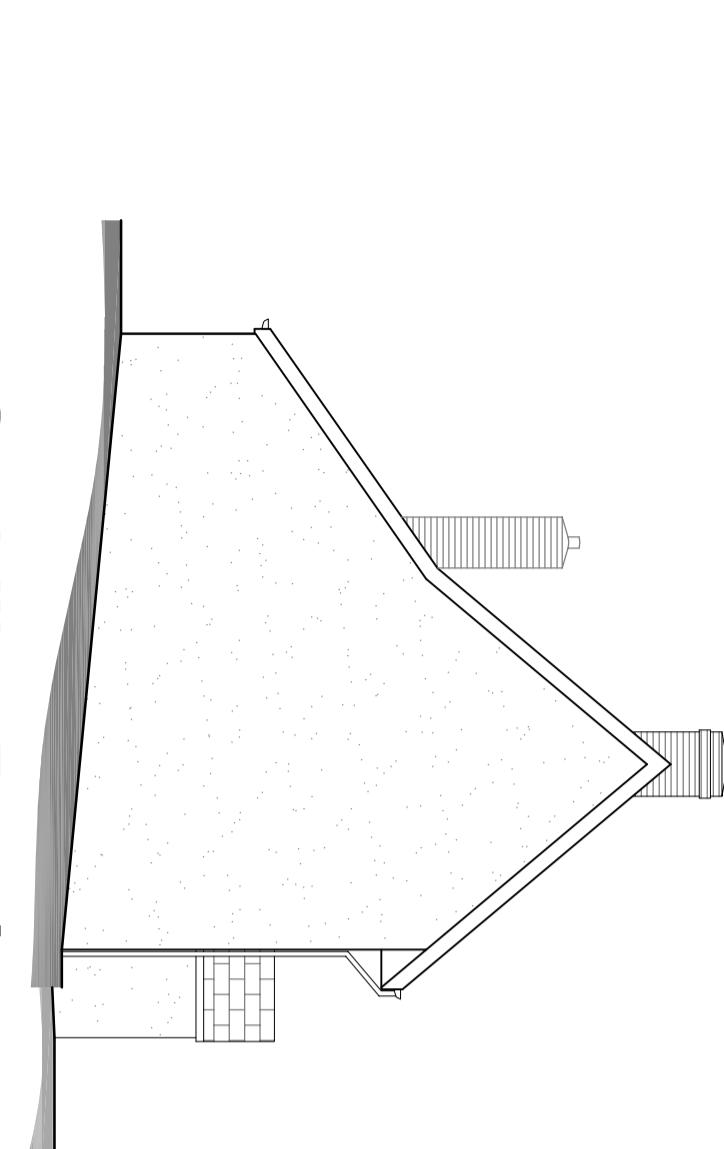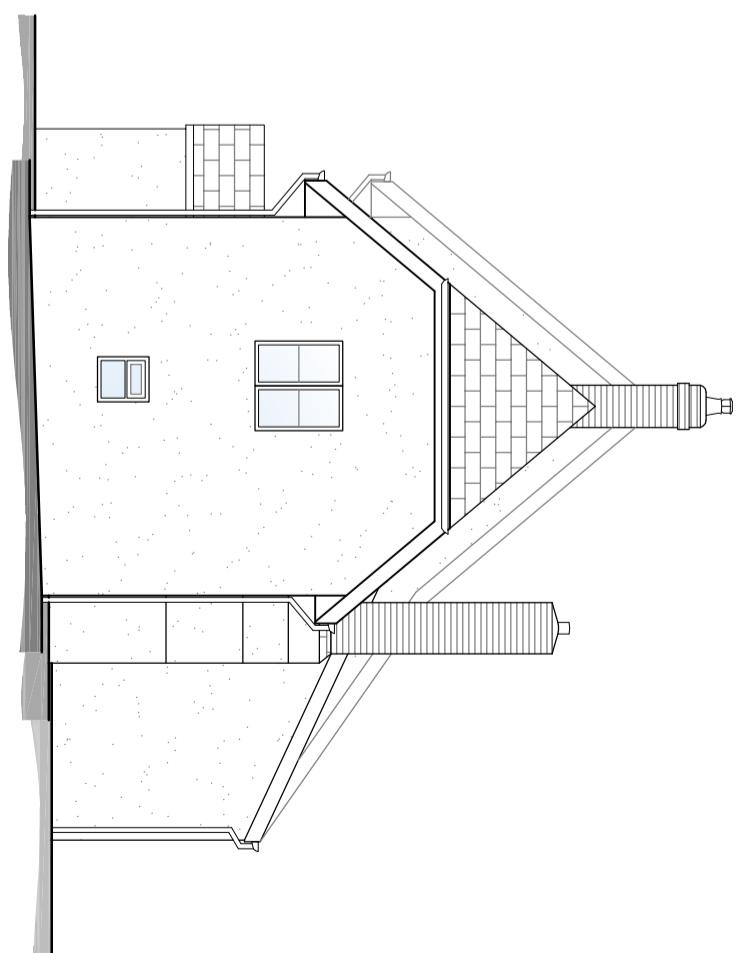

KEITH FARMER BUILDING SERVICES LTD
CHARTERED SURVEYORS, ARCHITECTURAL DESIGNERS
& BUILDING CONSULTANTS

OLD BARN COURT
WRANGWAY
WELLINGTON
SOMERSET
TA21 9QG

NOTES:
**ALL PROPOSED ALTERATIONS ARE INTERNAL. THERE ARE NO
CHANGES TO EXTERNAL APPEARANCE OF THE FARMHOUSE**

RICS
CIOB

01823 666223

www.KEITHFARMER.co.uk

PROJECT:

INTERNAL ALTERATIONS TO
FARMHOUSE AT MUSGROVE
FARM, DUNKESWELL,
HONITON EX14 4RR

CLIENT:

MR HUGHES & MS BOTT

DRAWING TITLE:

ELEVATIONS AS EXISTING
AND PROPOSED

SCALE (ISO-A3): 1:100
DATE: 01/04/2022
DRAWN BY: rb
CHECKED BY: dk
PROJECT REF: 22-012
DRAWING No. PA301 REV. ---