


# Proposed Floor Plan

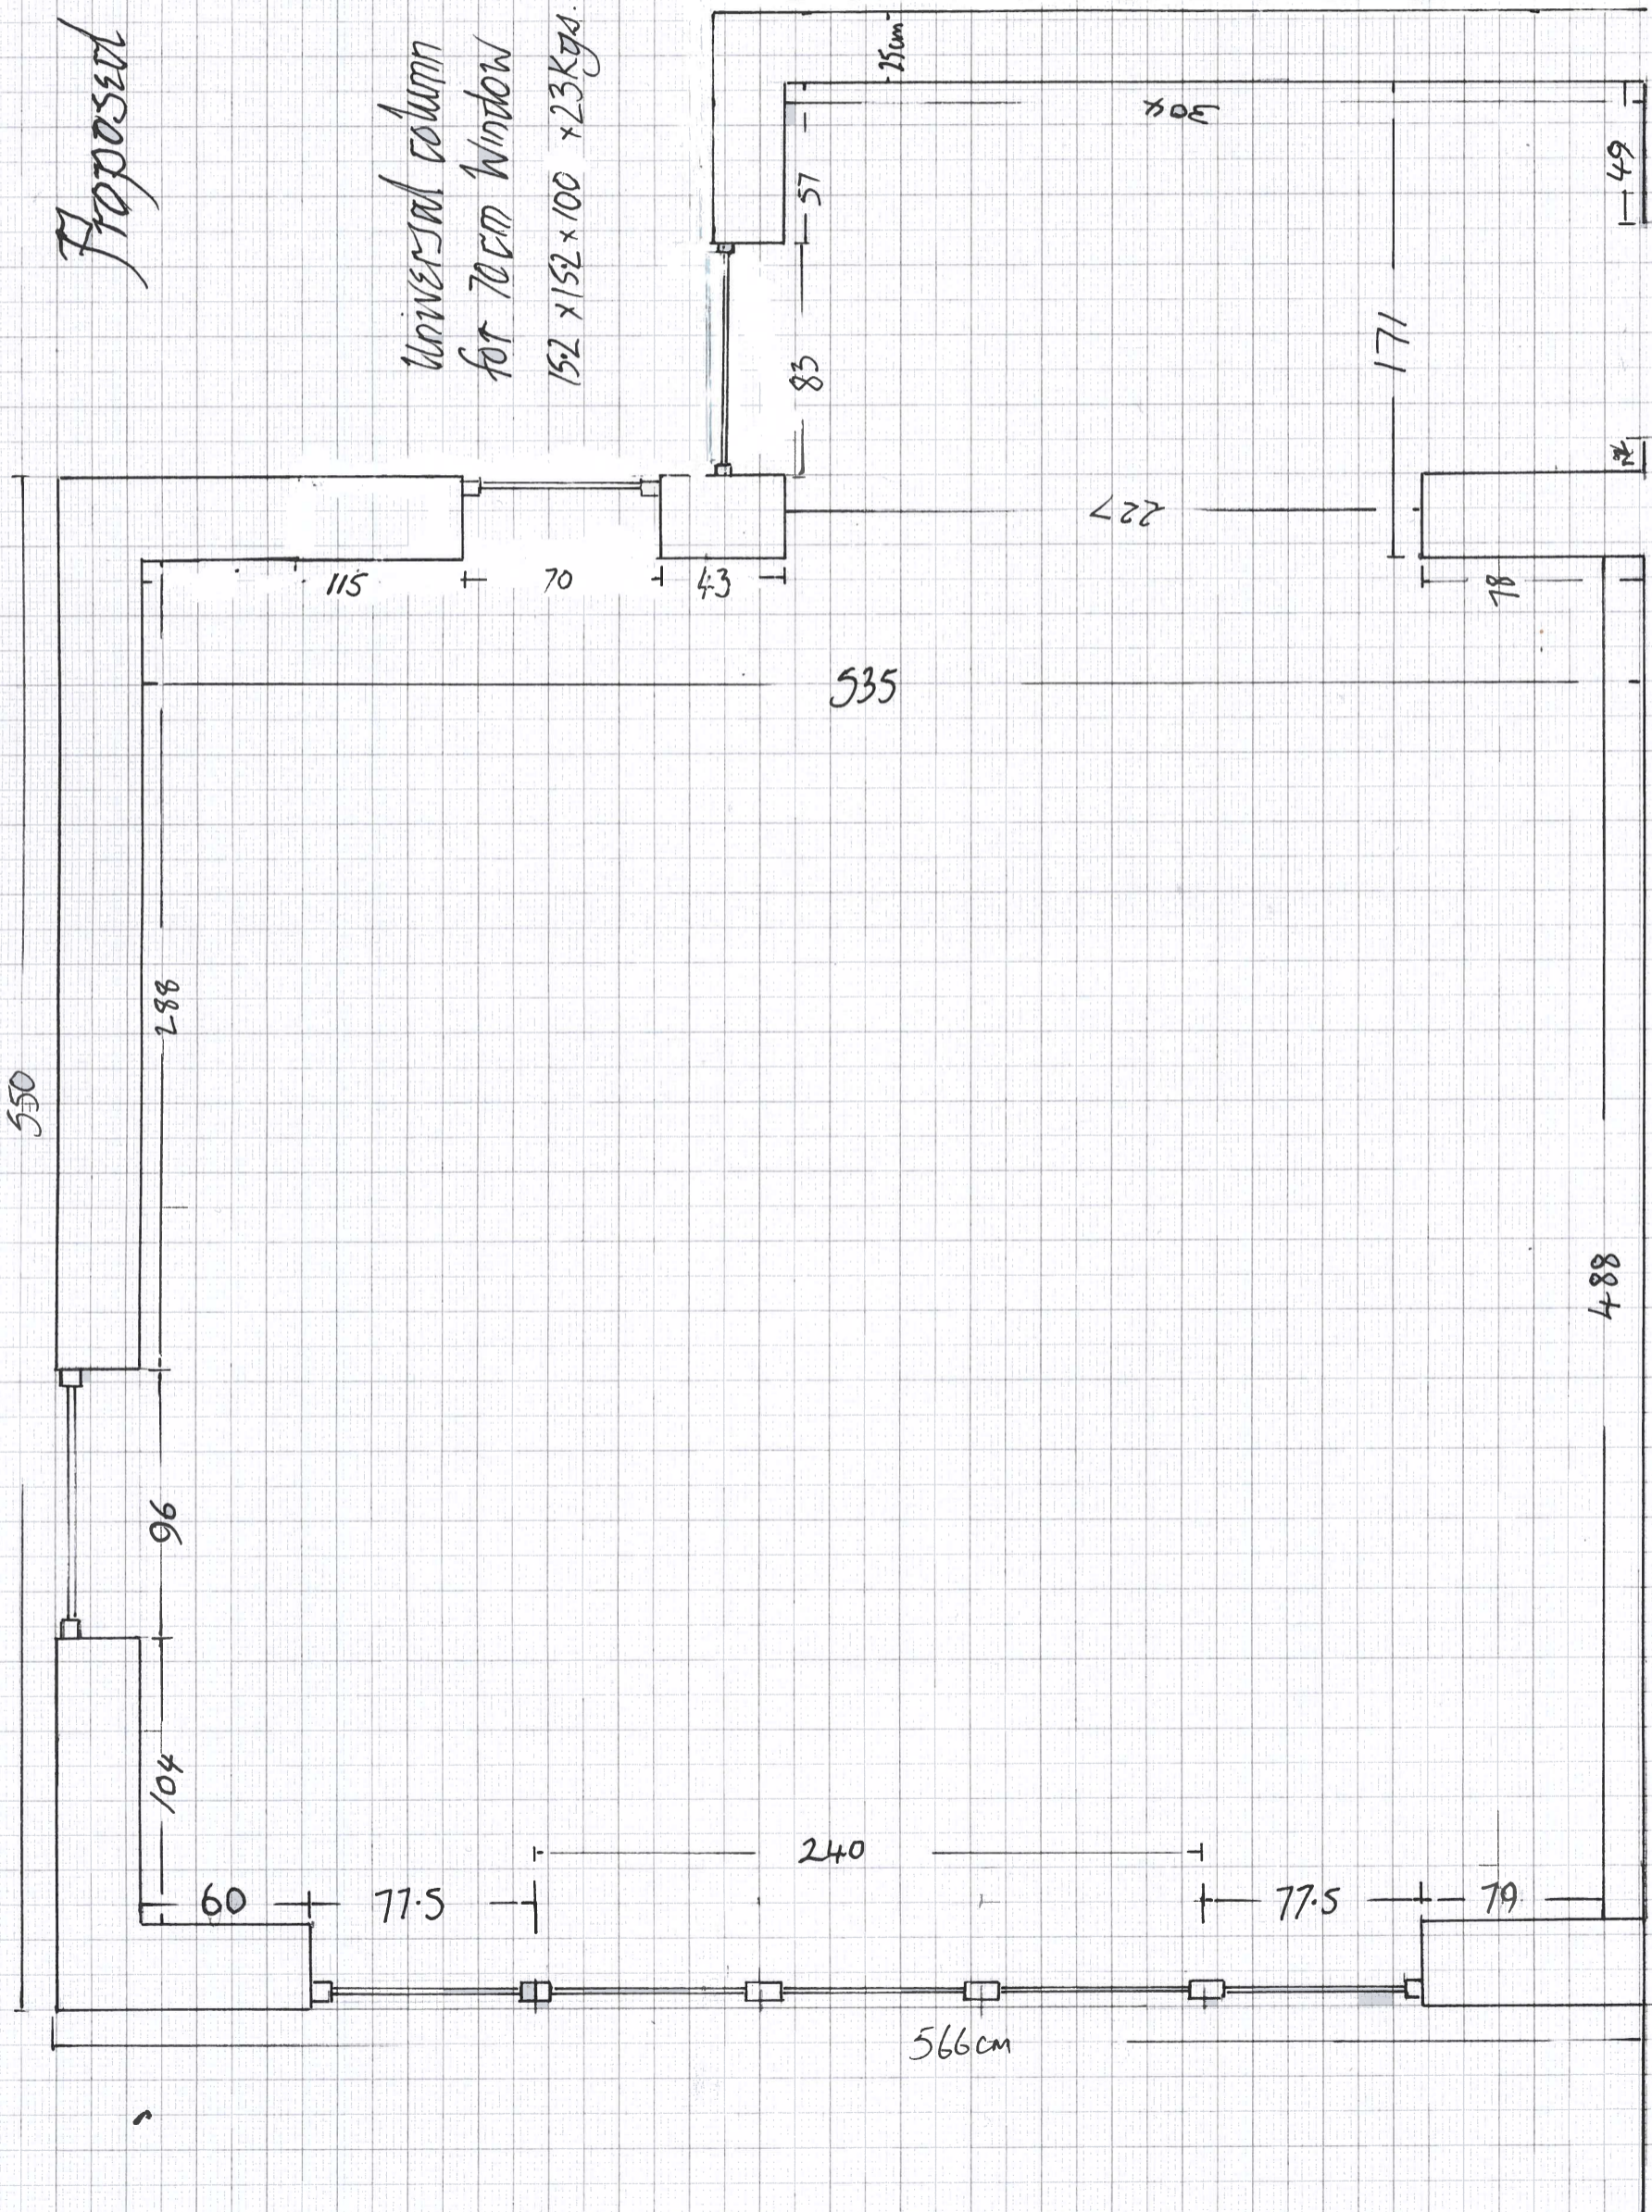

Old Part of Building

Scale 1:50  
Dimension in cm