


Existing floor Plan

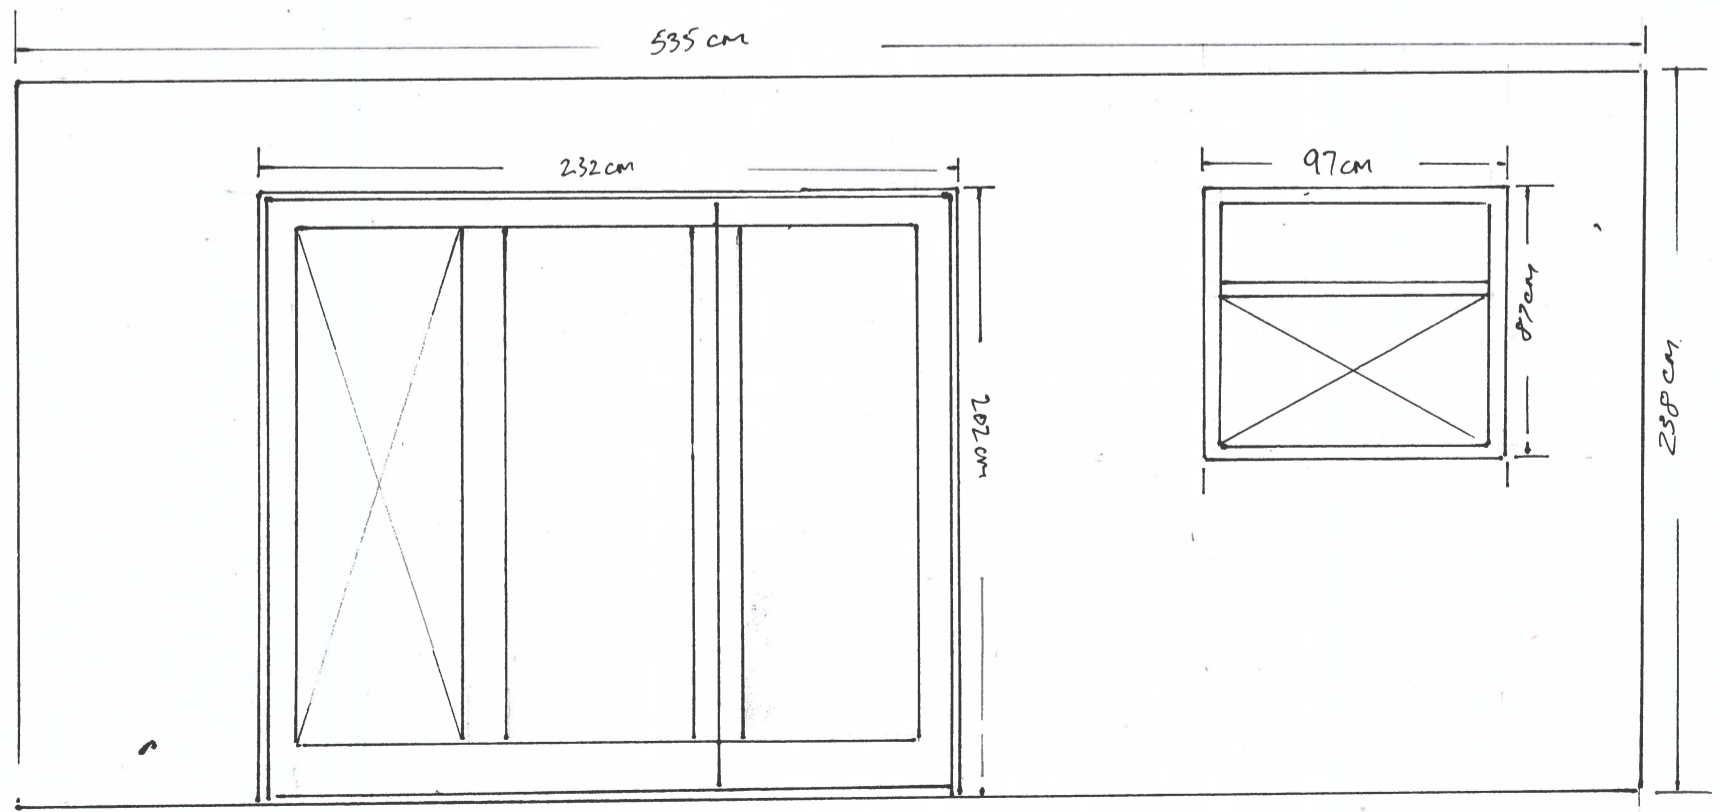

Existing Elevation of french doors Internal View

Scale 1:50