


Existing floor Plan

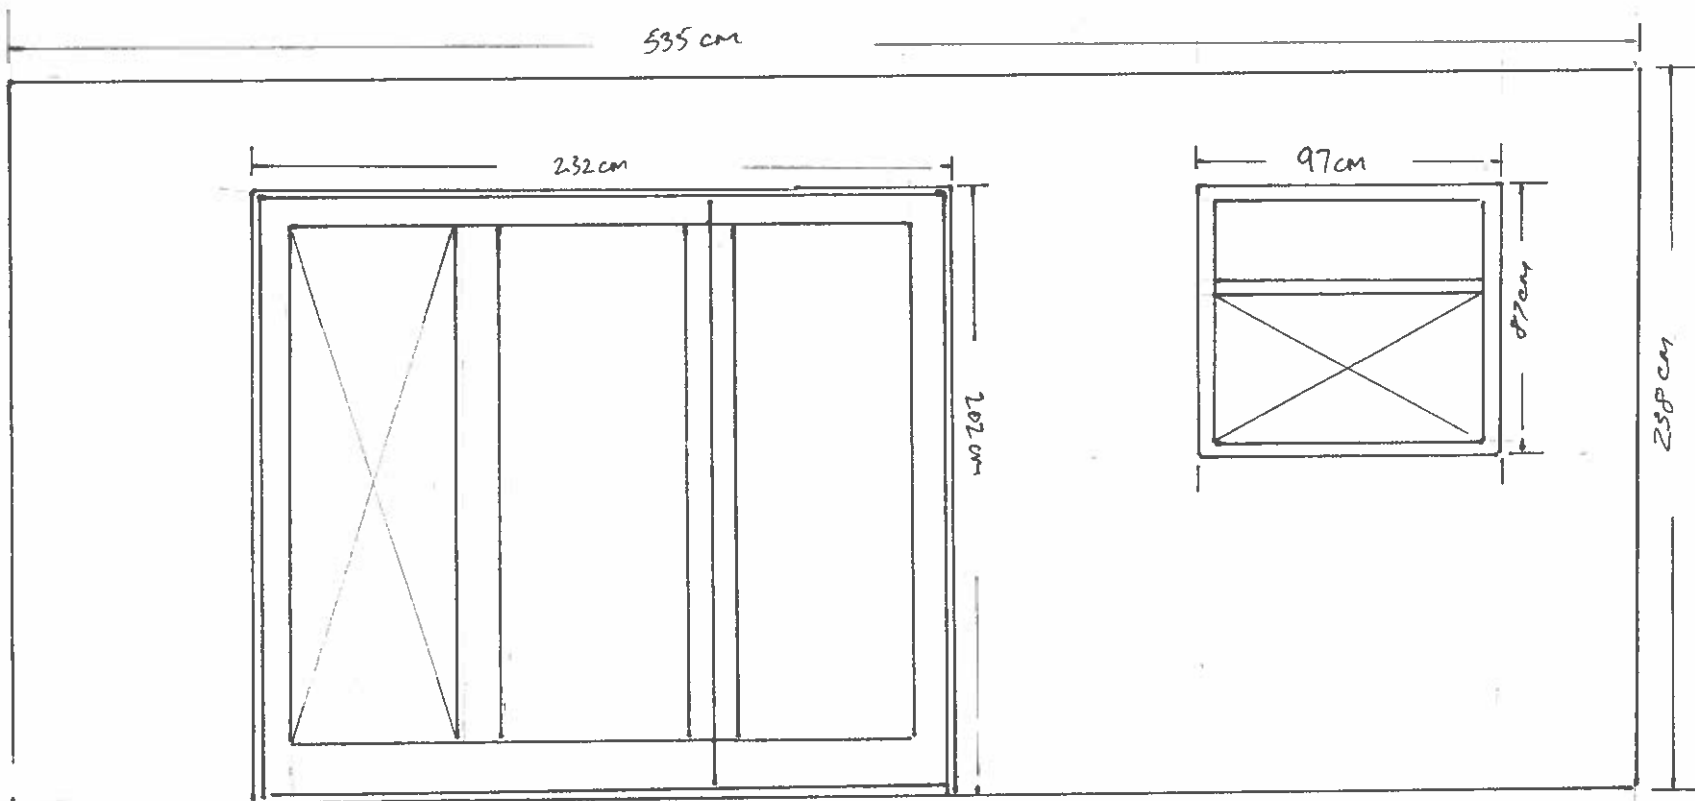

Existing elevation of french doors Internal View

Scale 1:50