





FRONT ELEVATION

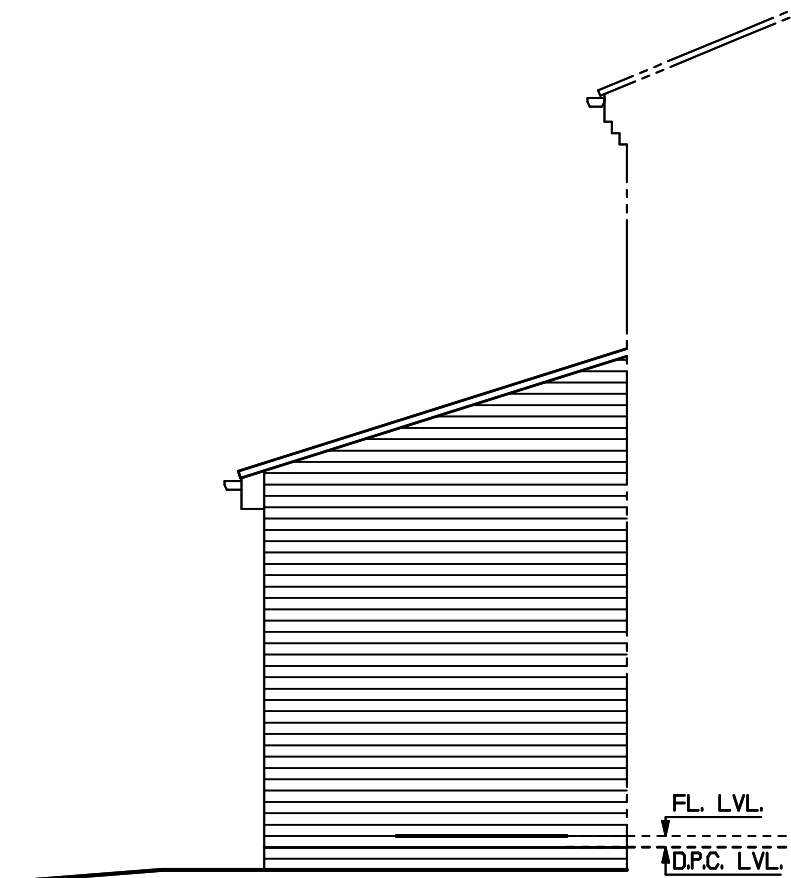

SIDE ELEVATION

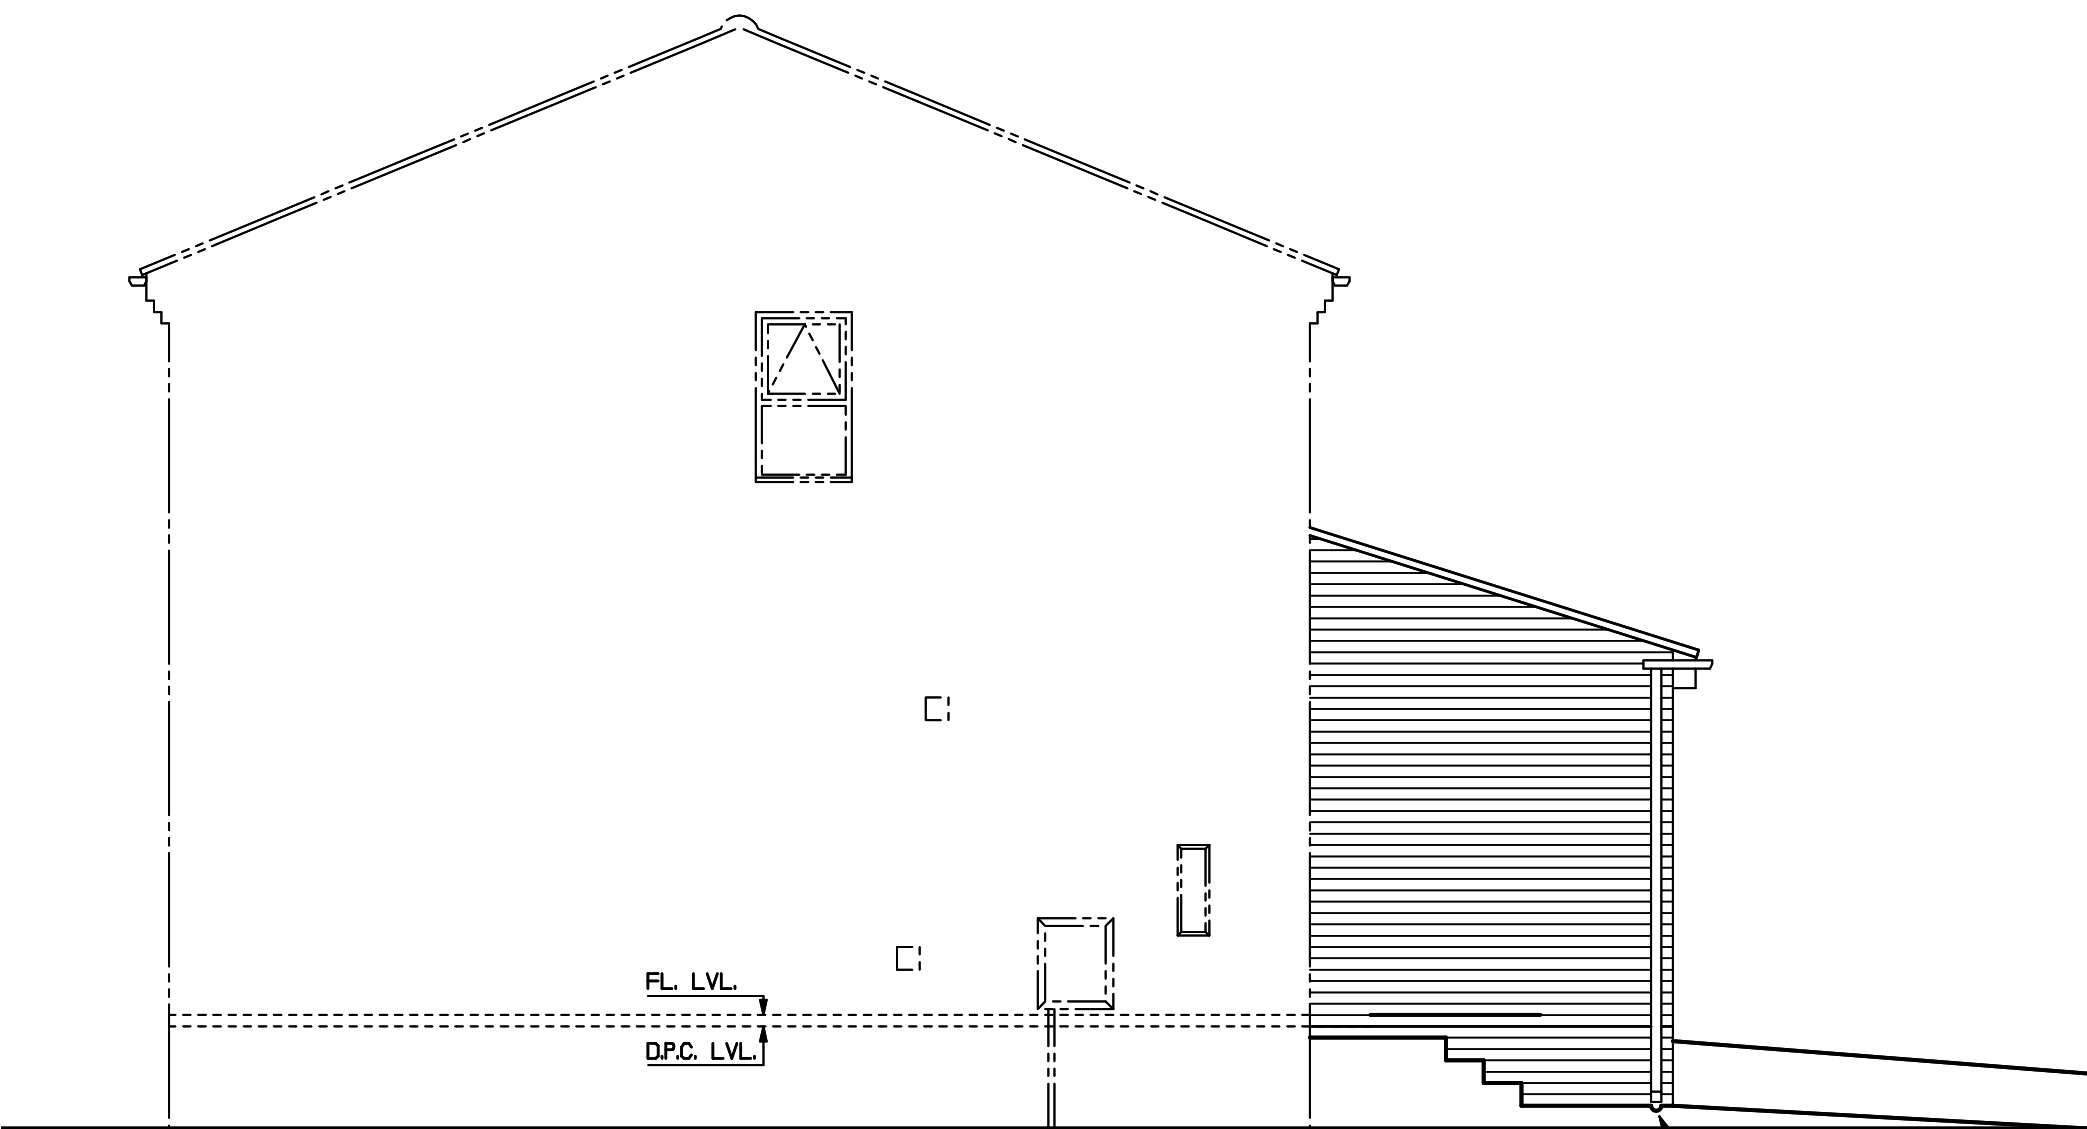

SIDE ELEVATION

DRAINAGE CHANNEL  
ON TO EXISTING DRIVE

SUBMISSION IS FOR PLANNING PERMISSION ONLY:  
BUILDING REGULATIONS DETAILS ARE IN ABEYANCE

PROPOSED FRONT EXTENSION TO No. 23 BYWELL DRIVE,  
PETERLEE, FOR MR M. ROBINSON  
DRG. No. 3: PROPOSED ELEVATIONS  
A3: SCALE = 1:50 E. DINNING MAY 2022

F-103