



**PLANNING ISSUE ONLY**

 

**Existing Site Plan**  
scale 1:2500 @ A3

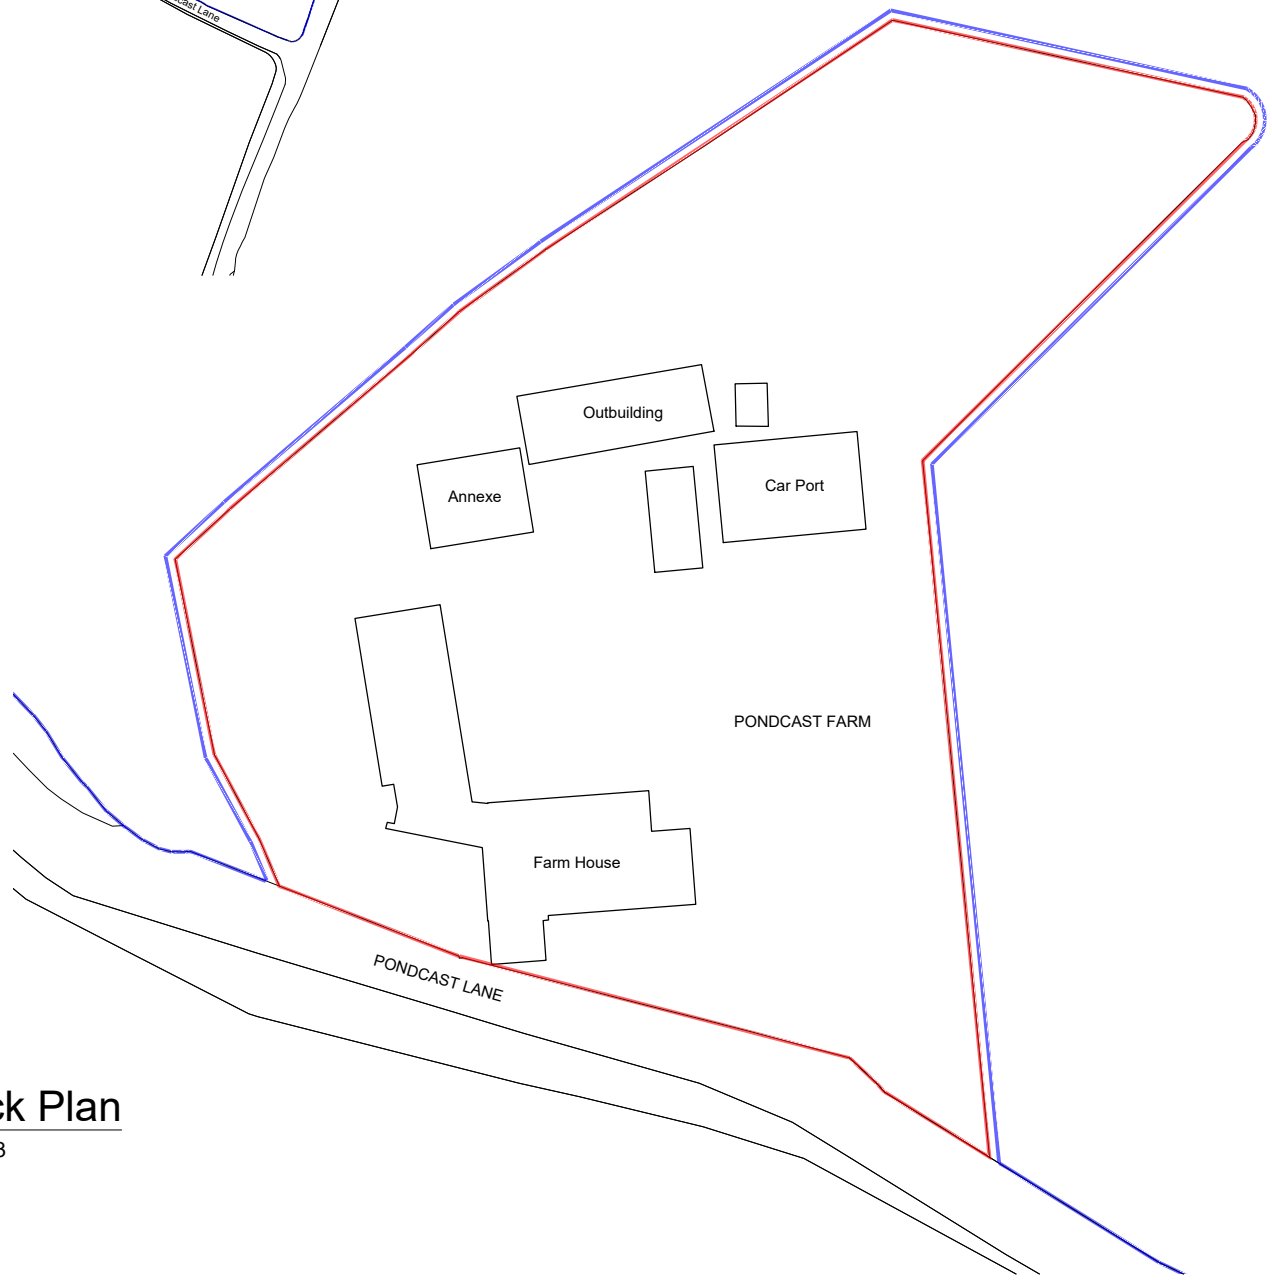

**Site Block Plan**  
scale 1:500 @ A3

**GENERAL NOTES**

- 1) This drawing is the copyright of the **Simon Denness Architecture Ltd** and may not be altered or reproduced in any way without the written permission of **Simon Denness Architecture Ltd**
- 2) Written dimensions supersede manual or electronically scaled dimensions. All dimensions must be checked on site by Contractor before commencement of the works or fabrication
- 3) This drawing is to be used only for the purposes intended as described in the Drawing Title box.
- 4) This drawing must be read in conjunction with all other Consultants drawings & specifications applicable to this project.

**CONSTRUCTION DESIGN & MANAGEMENT REGULATIONS 2015**

**DESIGNERS HAZARD INFORMATION FOR CONSTRUCTION**

The notes below refer specifically to the information shown on this drawing. Refer to the Health and Safety Plan for further information.

- 1) If you do not fully understand the risks involved during the construction of the items indicated on this drawing ask your Manager, Health & Safety Advisor or a member of the Design Team before proceeding.

Revisions:

Residential | Commercial | Education | Healthcare

7B Elmbank Gardens Sandown, Isle of Wight PO36 9SA

t : 01983 408721  
e : simon.denness@btinternet.com  
w : www.sd-architecture.co.uk

Feasibility Design | Planning Applications | Building Regulations | 3D Visualisation  
Tender/Contract Management | Construction & CAD Support

Client:  
**Mr and Mrs Goodey**

Project Title:  
**Land at Pondcast Farm  
Pondcast Lane  
Havenstreet  
Isle of Wight  
PO33 4DD**

Drawing Title:  
**Site Location and Block Plan**

Date: 13.06.22      Scale(s): VARIES @ A3

Drawing Number:	Revision:	
<b>GOOD</b>	<b>002</b>	