


Levels Key

First Datum: T = above datum  
no T = below datum

Second datum (A) T = above datum  
no T = below datum

e.g. 1457 AT  
= above second datum

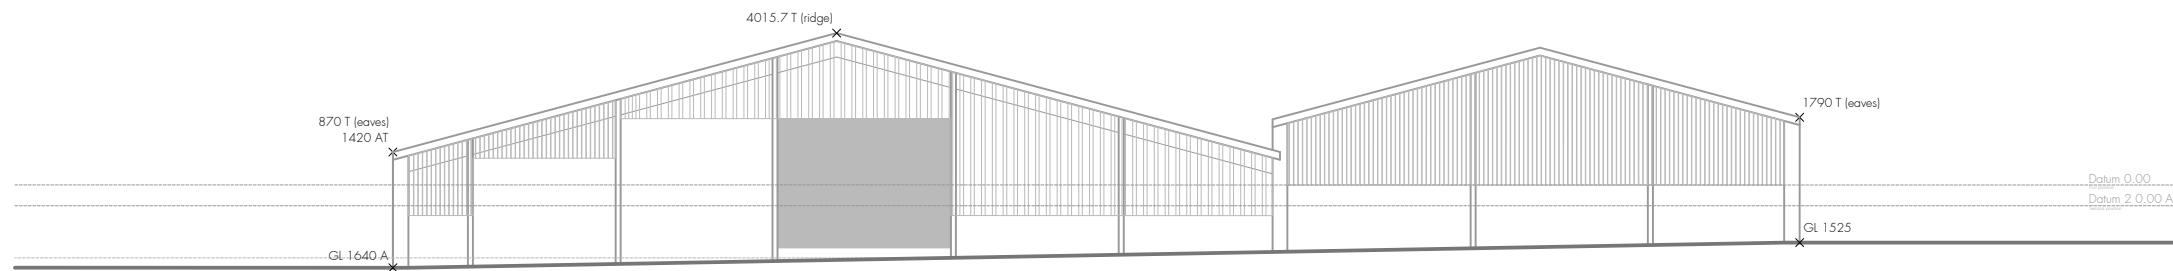

EXISTING SOUTH ELEVATION



EXISTING EAST ELEVATION

1:200



**assetsphere**

AssetSphere Limited, 5 Hound Street, Sherborne, Dorset, DT9 3AB  
t: 01935 852170 e: info@assetsphere.co.uk

<b>Client</b> Mr J. Hawkins	<b>Drawn</b> MCP	<b>Checked</b> BR	<b>Revision</b> A	<b>Date</b> 19/04/2022	<b>Project Title</b> Proposed Covered Yard		
			<b>Address</b> Pennard Farm, West Pennard, Glastonbury, BA6 8NN	<b>Scale</b> 1:200 @ A3		<b>Project Number</b> 403	<b>Drawing Notes</b> This drawing is not to be reproduced, copied or given to a third party without express permission. Always refer to dimensions on drawing. All dimensions to be verified on site before proceeding with work, drawings not intended for construction purposes. All dimensions given in millimeters unless stated otherwise.
			<b>Drawing title</b> Existing Elevations 1	<b>Date</b> 24/03/2022		<b>Drawing Number</b> 04	