


Levels Key


First Datum: T = above datum
no T = below datum

Second datum (A) T = above datum
no T = below datum

e.g. 1457 AT
= above second datum

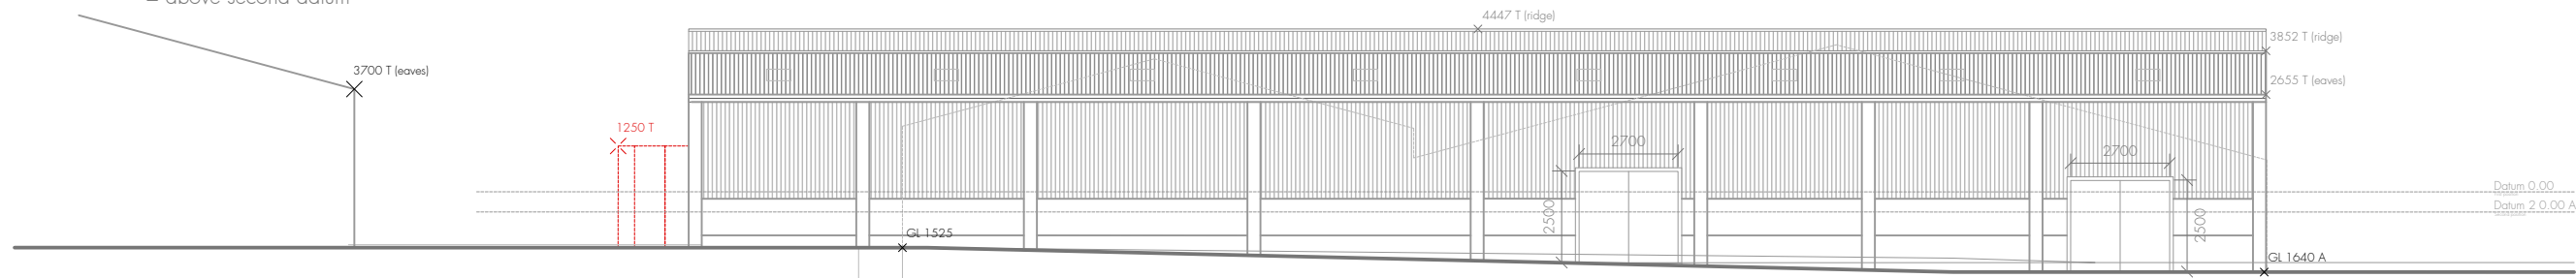

PROPOSED NORTH ELEVATION

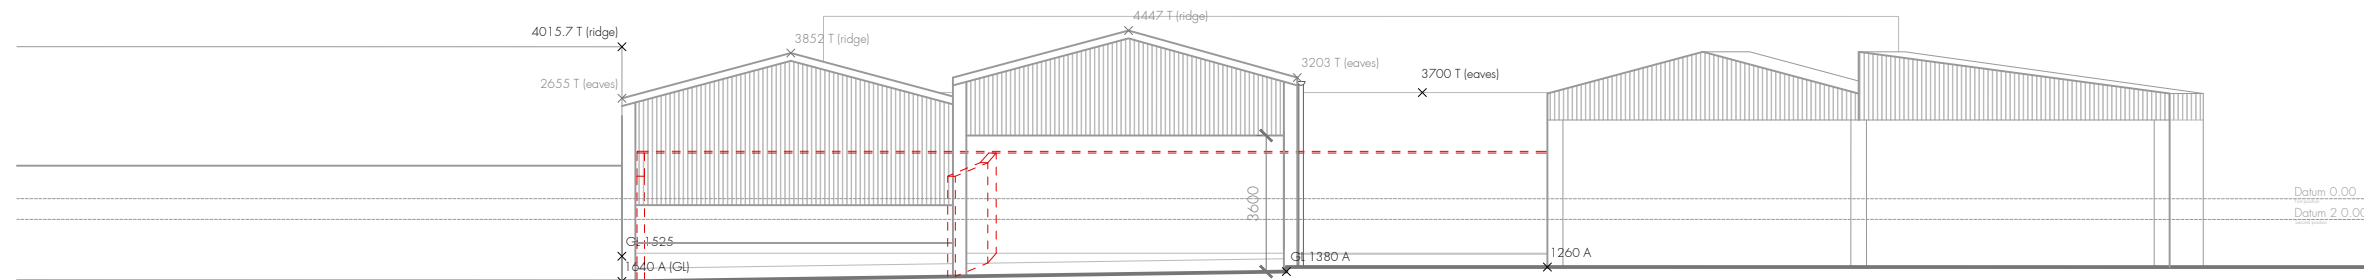

PROPOSED WEST ELEVATION

1:200



assetsphere

AssetSphere Limited, 5 Hound Street, Sherborne, Dorset, DT9 3AB
t: 01935 852170 e: info@assetsphere.co.uk

Client Mr J. Hawkins	Drawn MCP	Checked BR	Revision	Date	Project Title Proposed Covered Yard
			A	19/04/2022	
Address Pennard Farm, West Pennard, Glastonbury, BA6 8NN	Scale 1:200 @ A3	Project Number 403	B	06/05/2022	Drawing Notes This drawing is not to be reproduced, copied or given to a third party without express permission. Always refer to dimensions on drawing. All dimensions to be verified on site before proceeding with work, drawings not intended for construction purposes. All dimensions given in millimeters unless stated otherwise.
			C	10/05/2022	
Drawing title Proposed Elevations 2	Date 24/03/2022	Drawing Number 09	D	11/05/2022	
			E - GRP rooflights	12/05/2022	