




EXISTING SOUTH ELEVATION

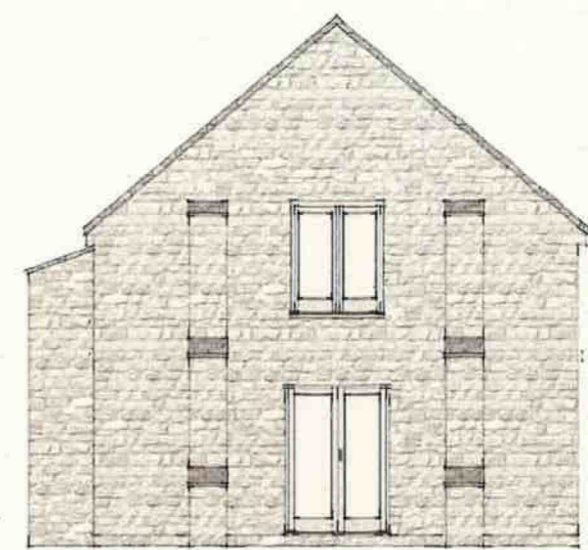


EXISTING EAST ELEVATION

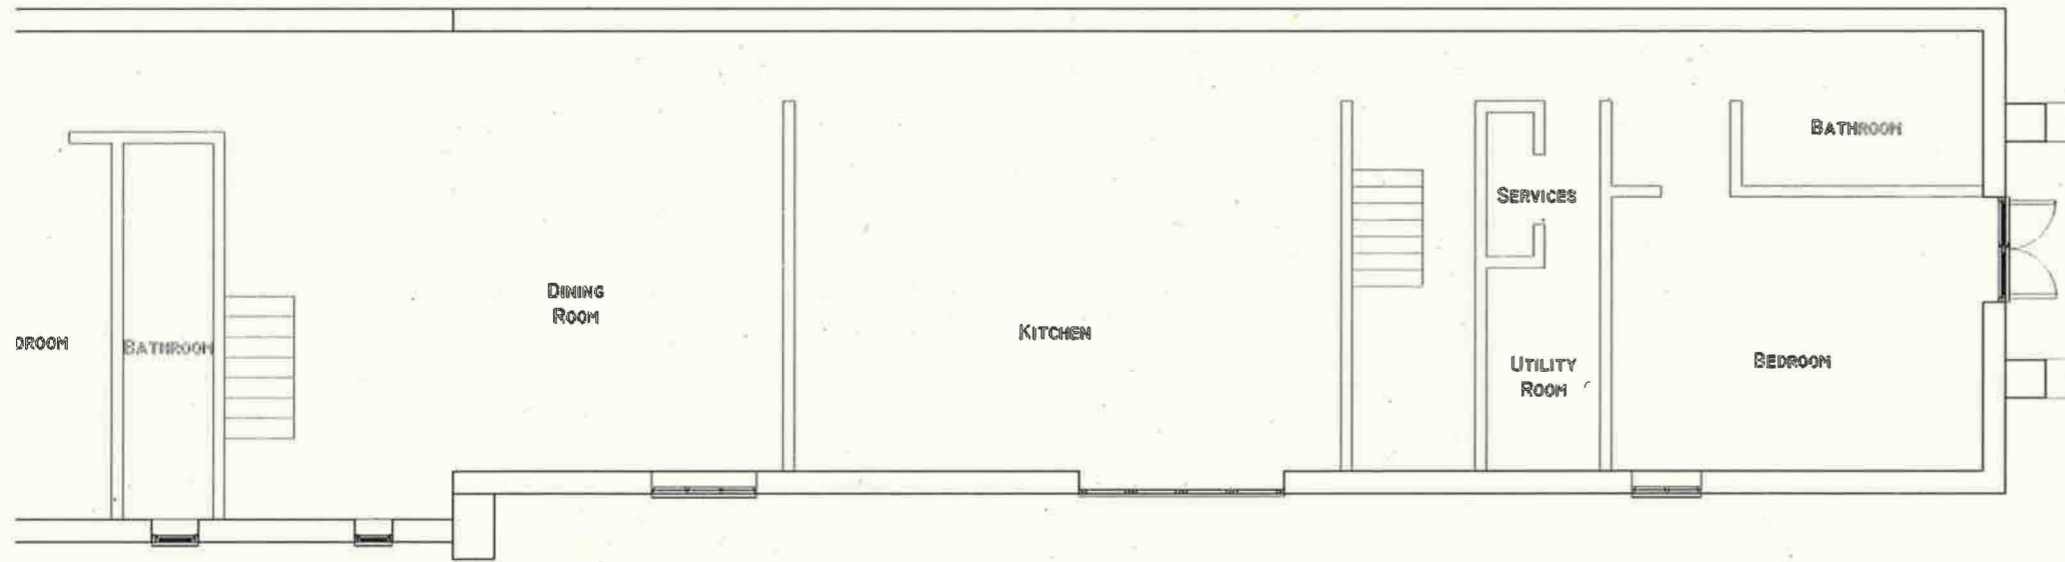

EXISTING GROUND FLOOR PLAN

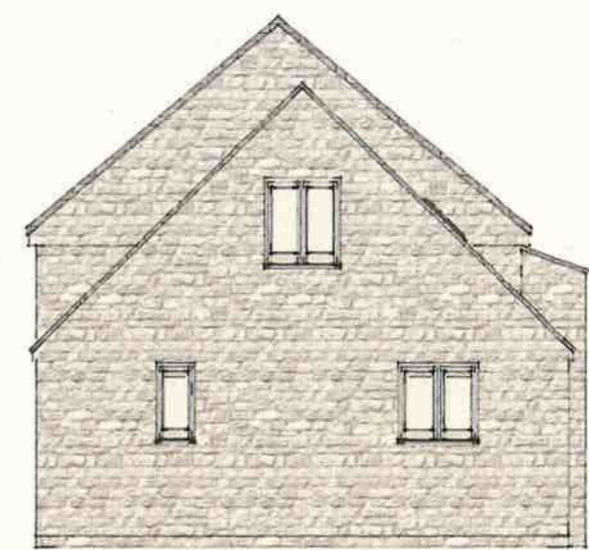

EXISTING WEST ELEVATION

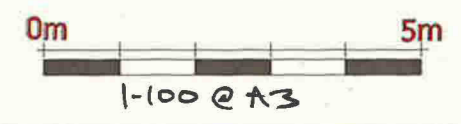

Existing

Drawing No. **S2018/03**

- 1:100 Date 08/06/22