



PROPOSED SOUTH ELEVATION




PROPOSED EAST ELEVATION

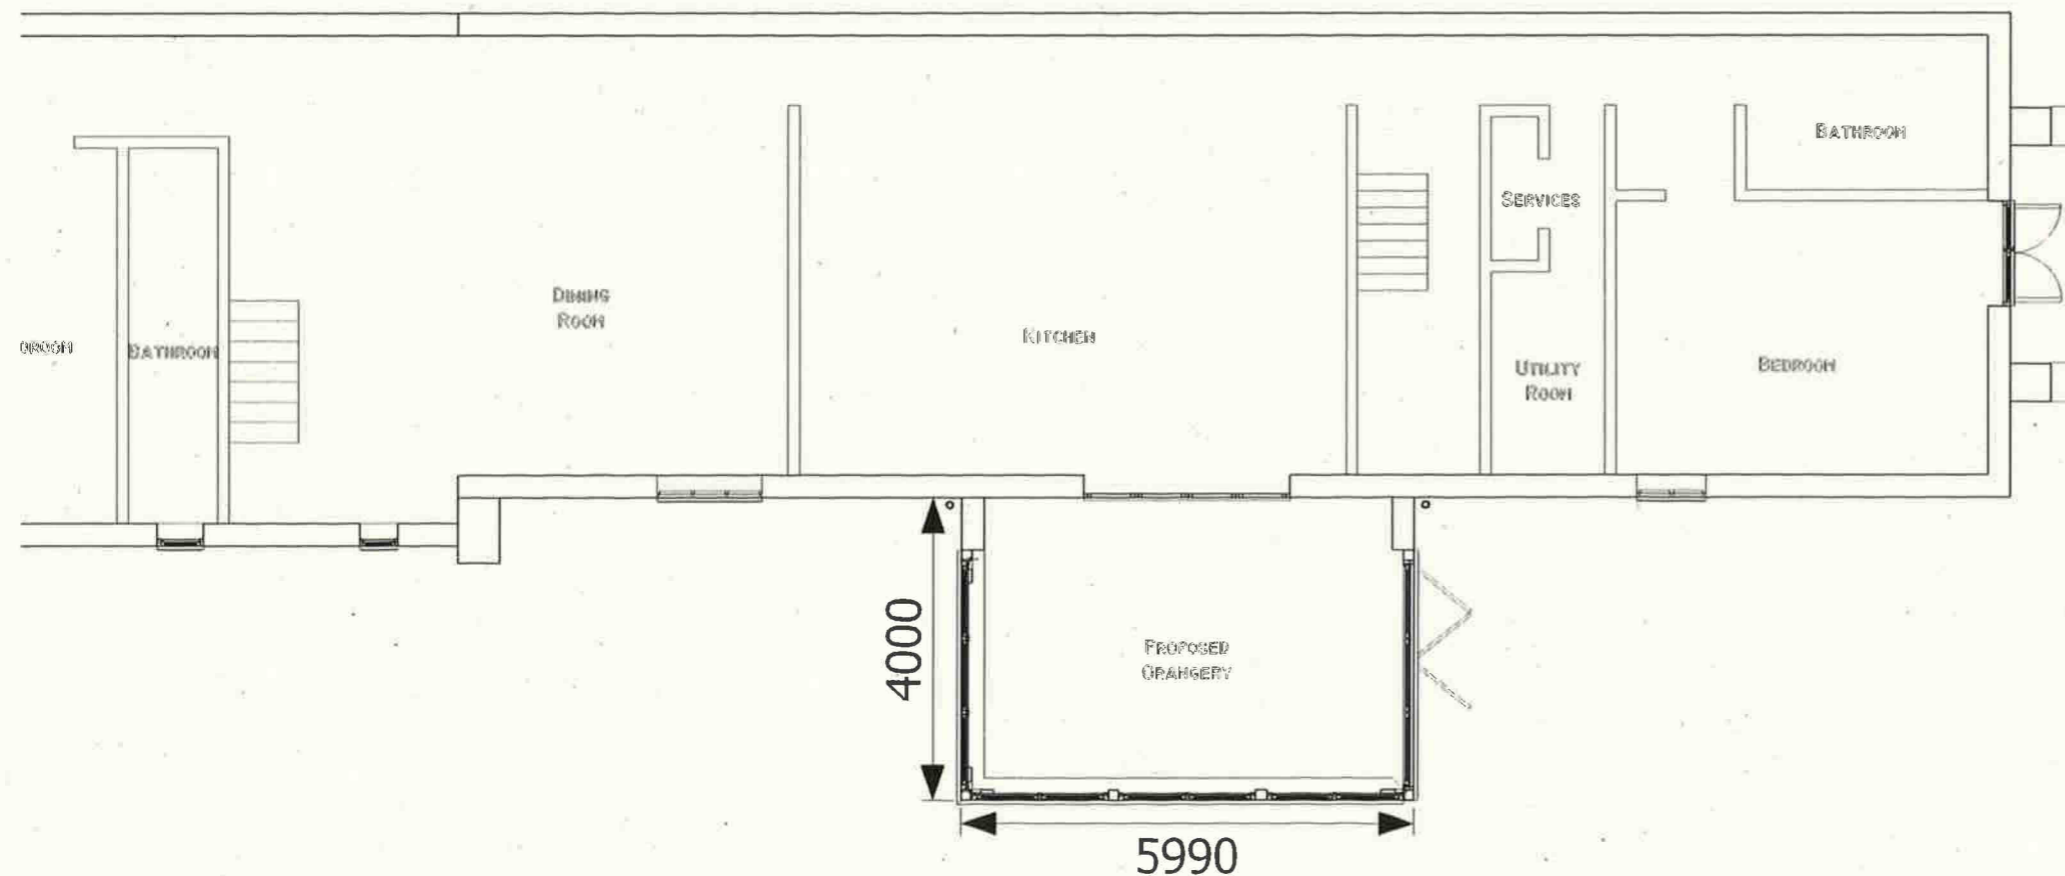

PROPOSED GROUND FLOOR PLAN

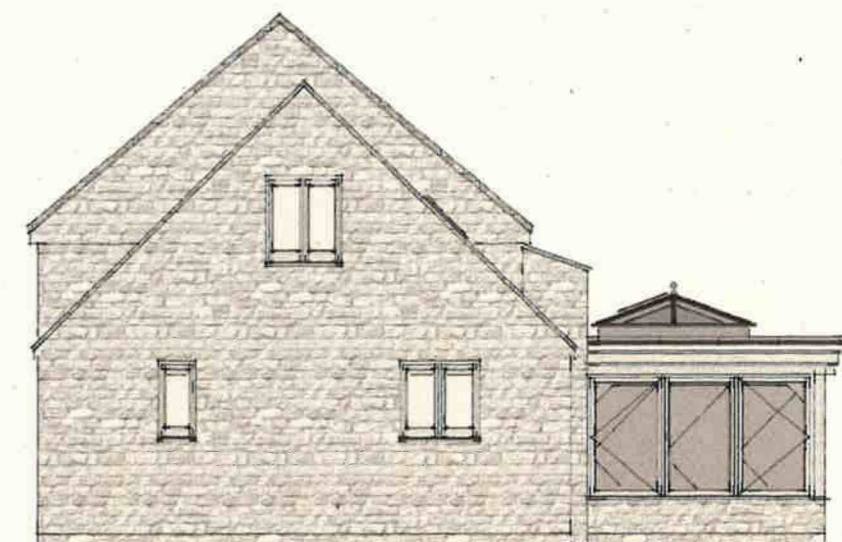

PROPOSED WEST ELEVATION

 

Proposed

Drawing No. S2018/05

- 1:100 Date 08/06/22