

PROPOSED PLAN, ELEVATIONS, SECTION & SITE PLAN




1:50 PROPOSED FRONT ELEVATION
To Hemingway




1:50 PROPOSED SIDE ELEVATION
To Hemingway



1:50 PROPOSED REAR ELEVATION
To Rear Garden

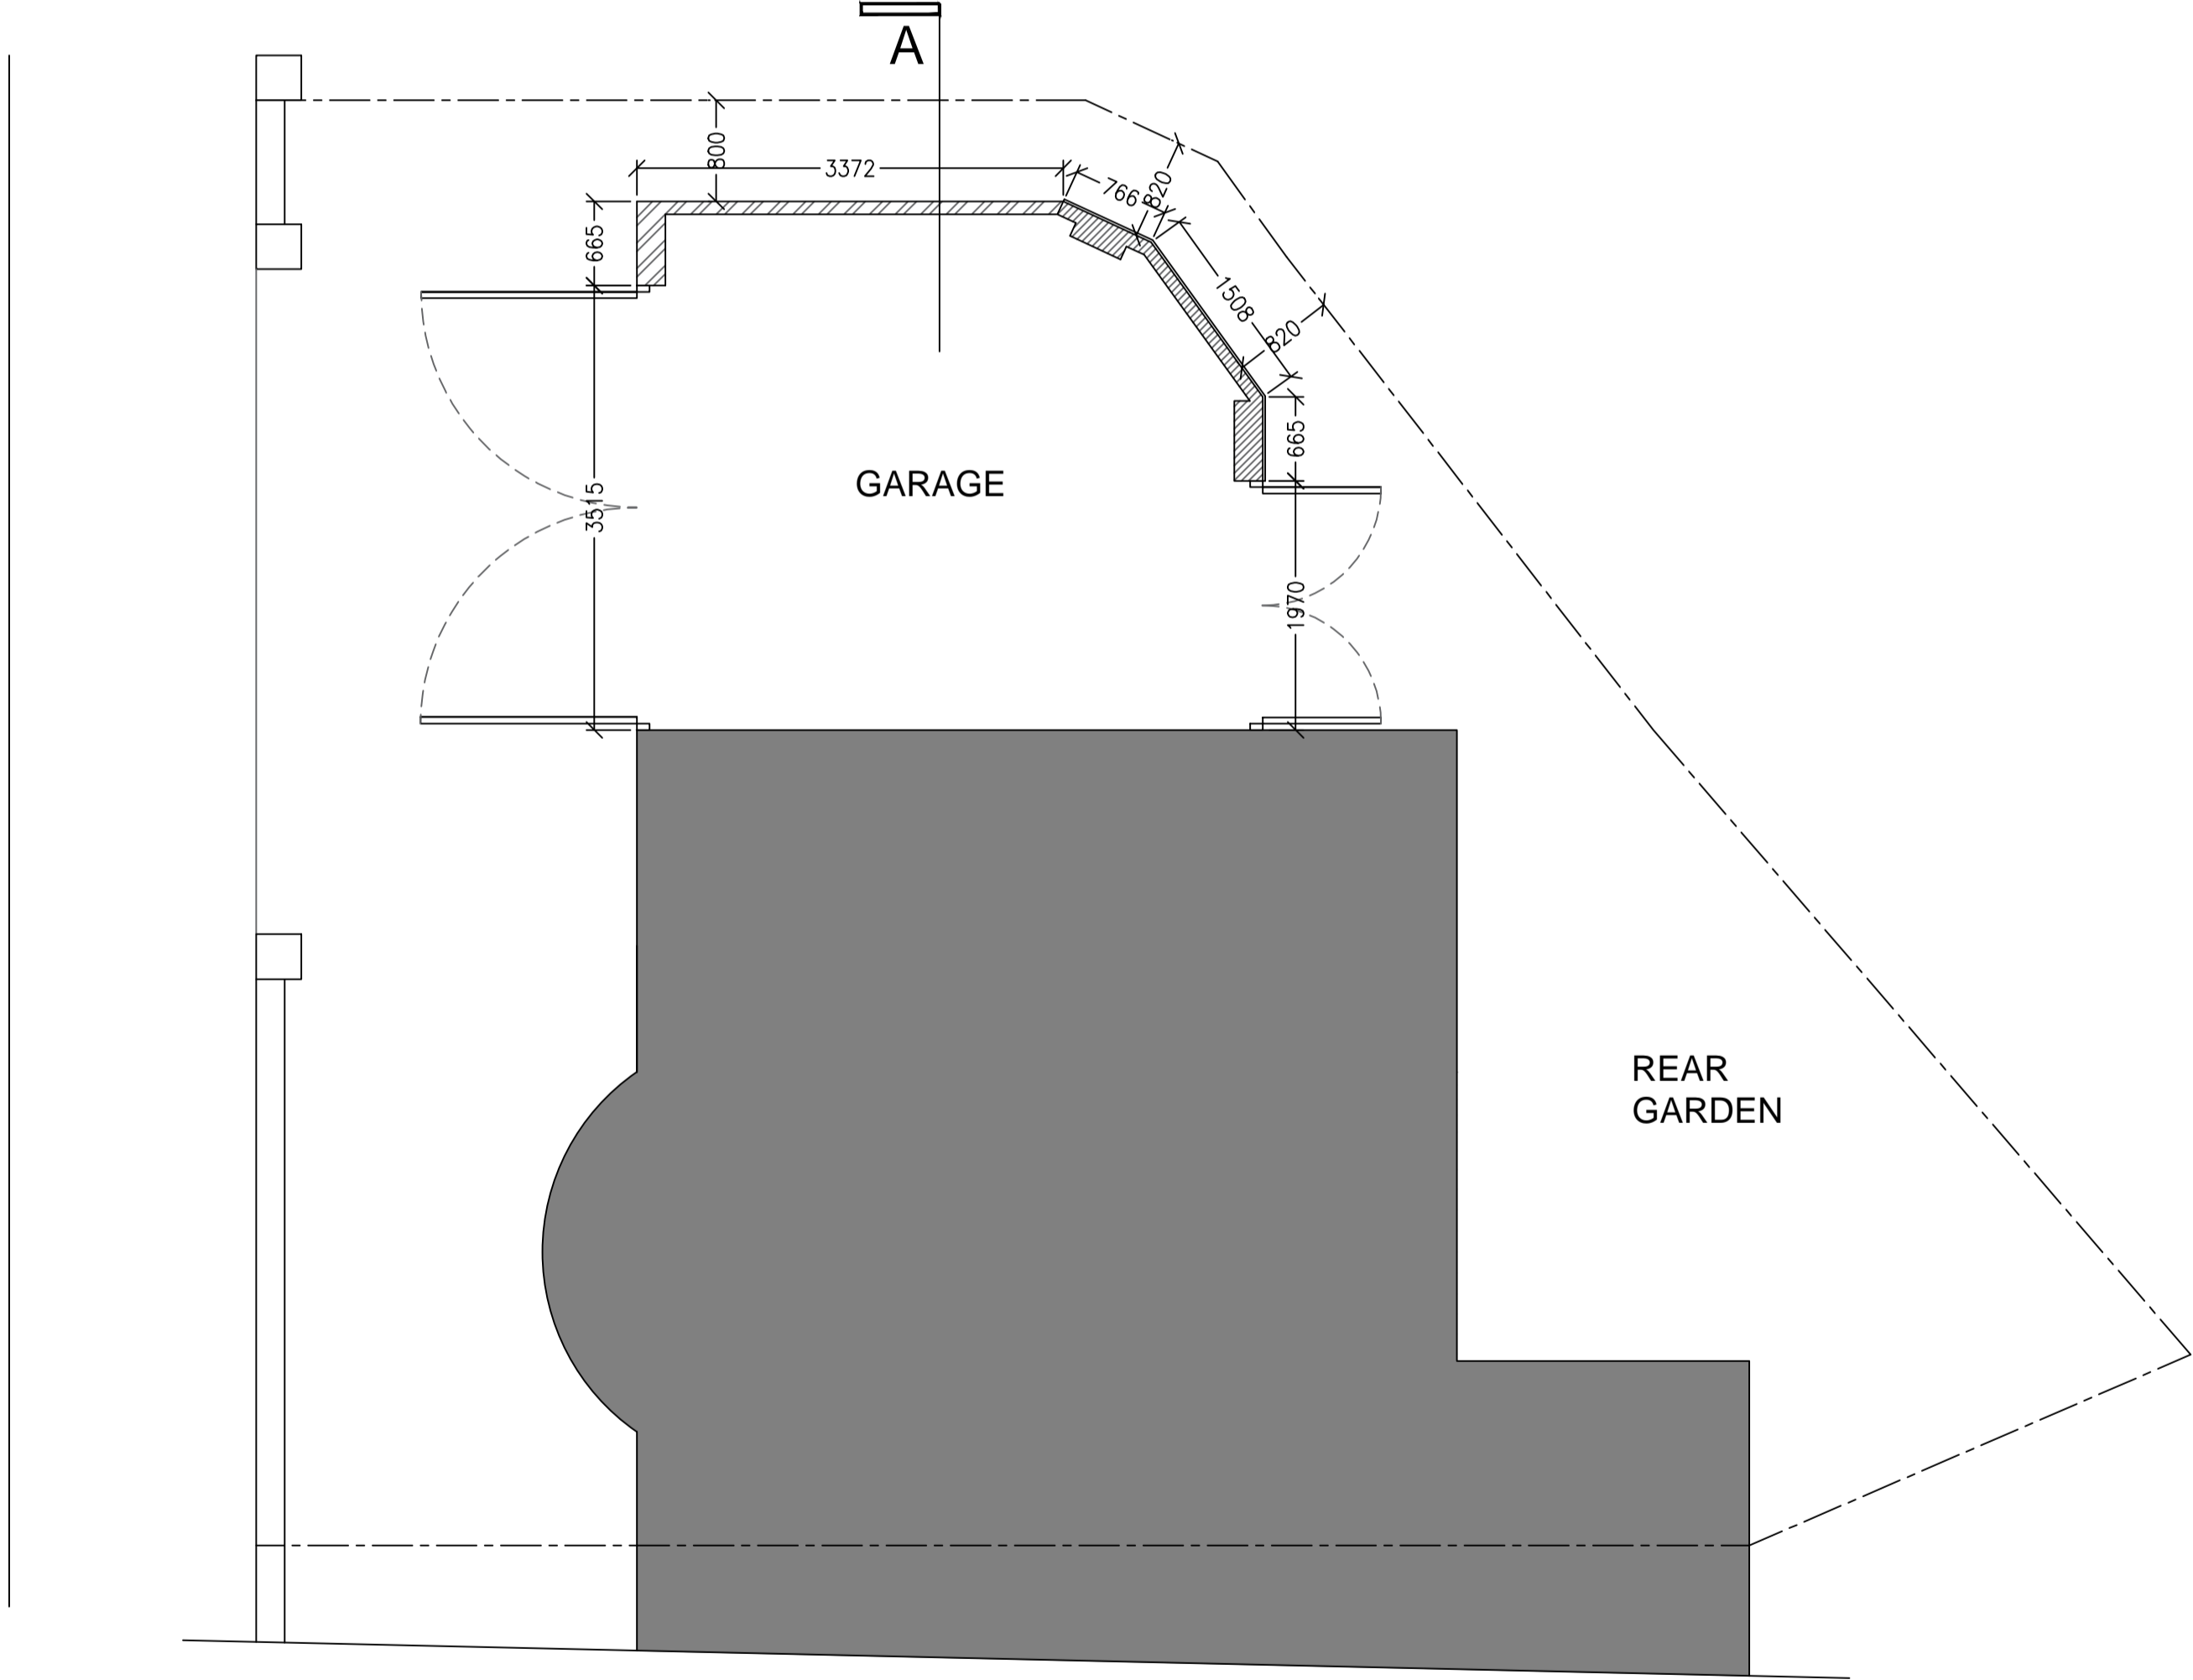

1:50 PROPOSED GROUND FLOOR PLAN

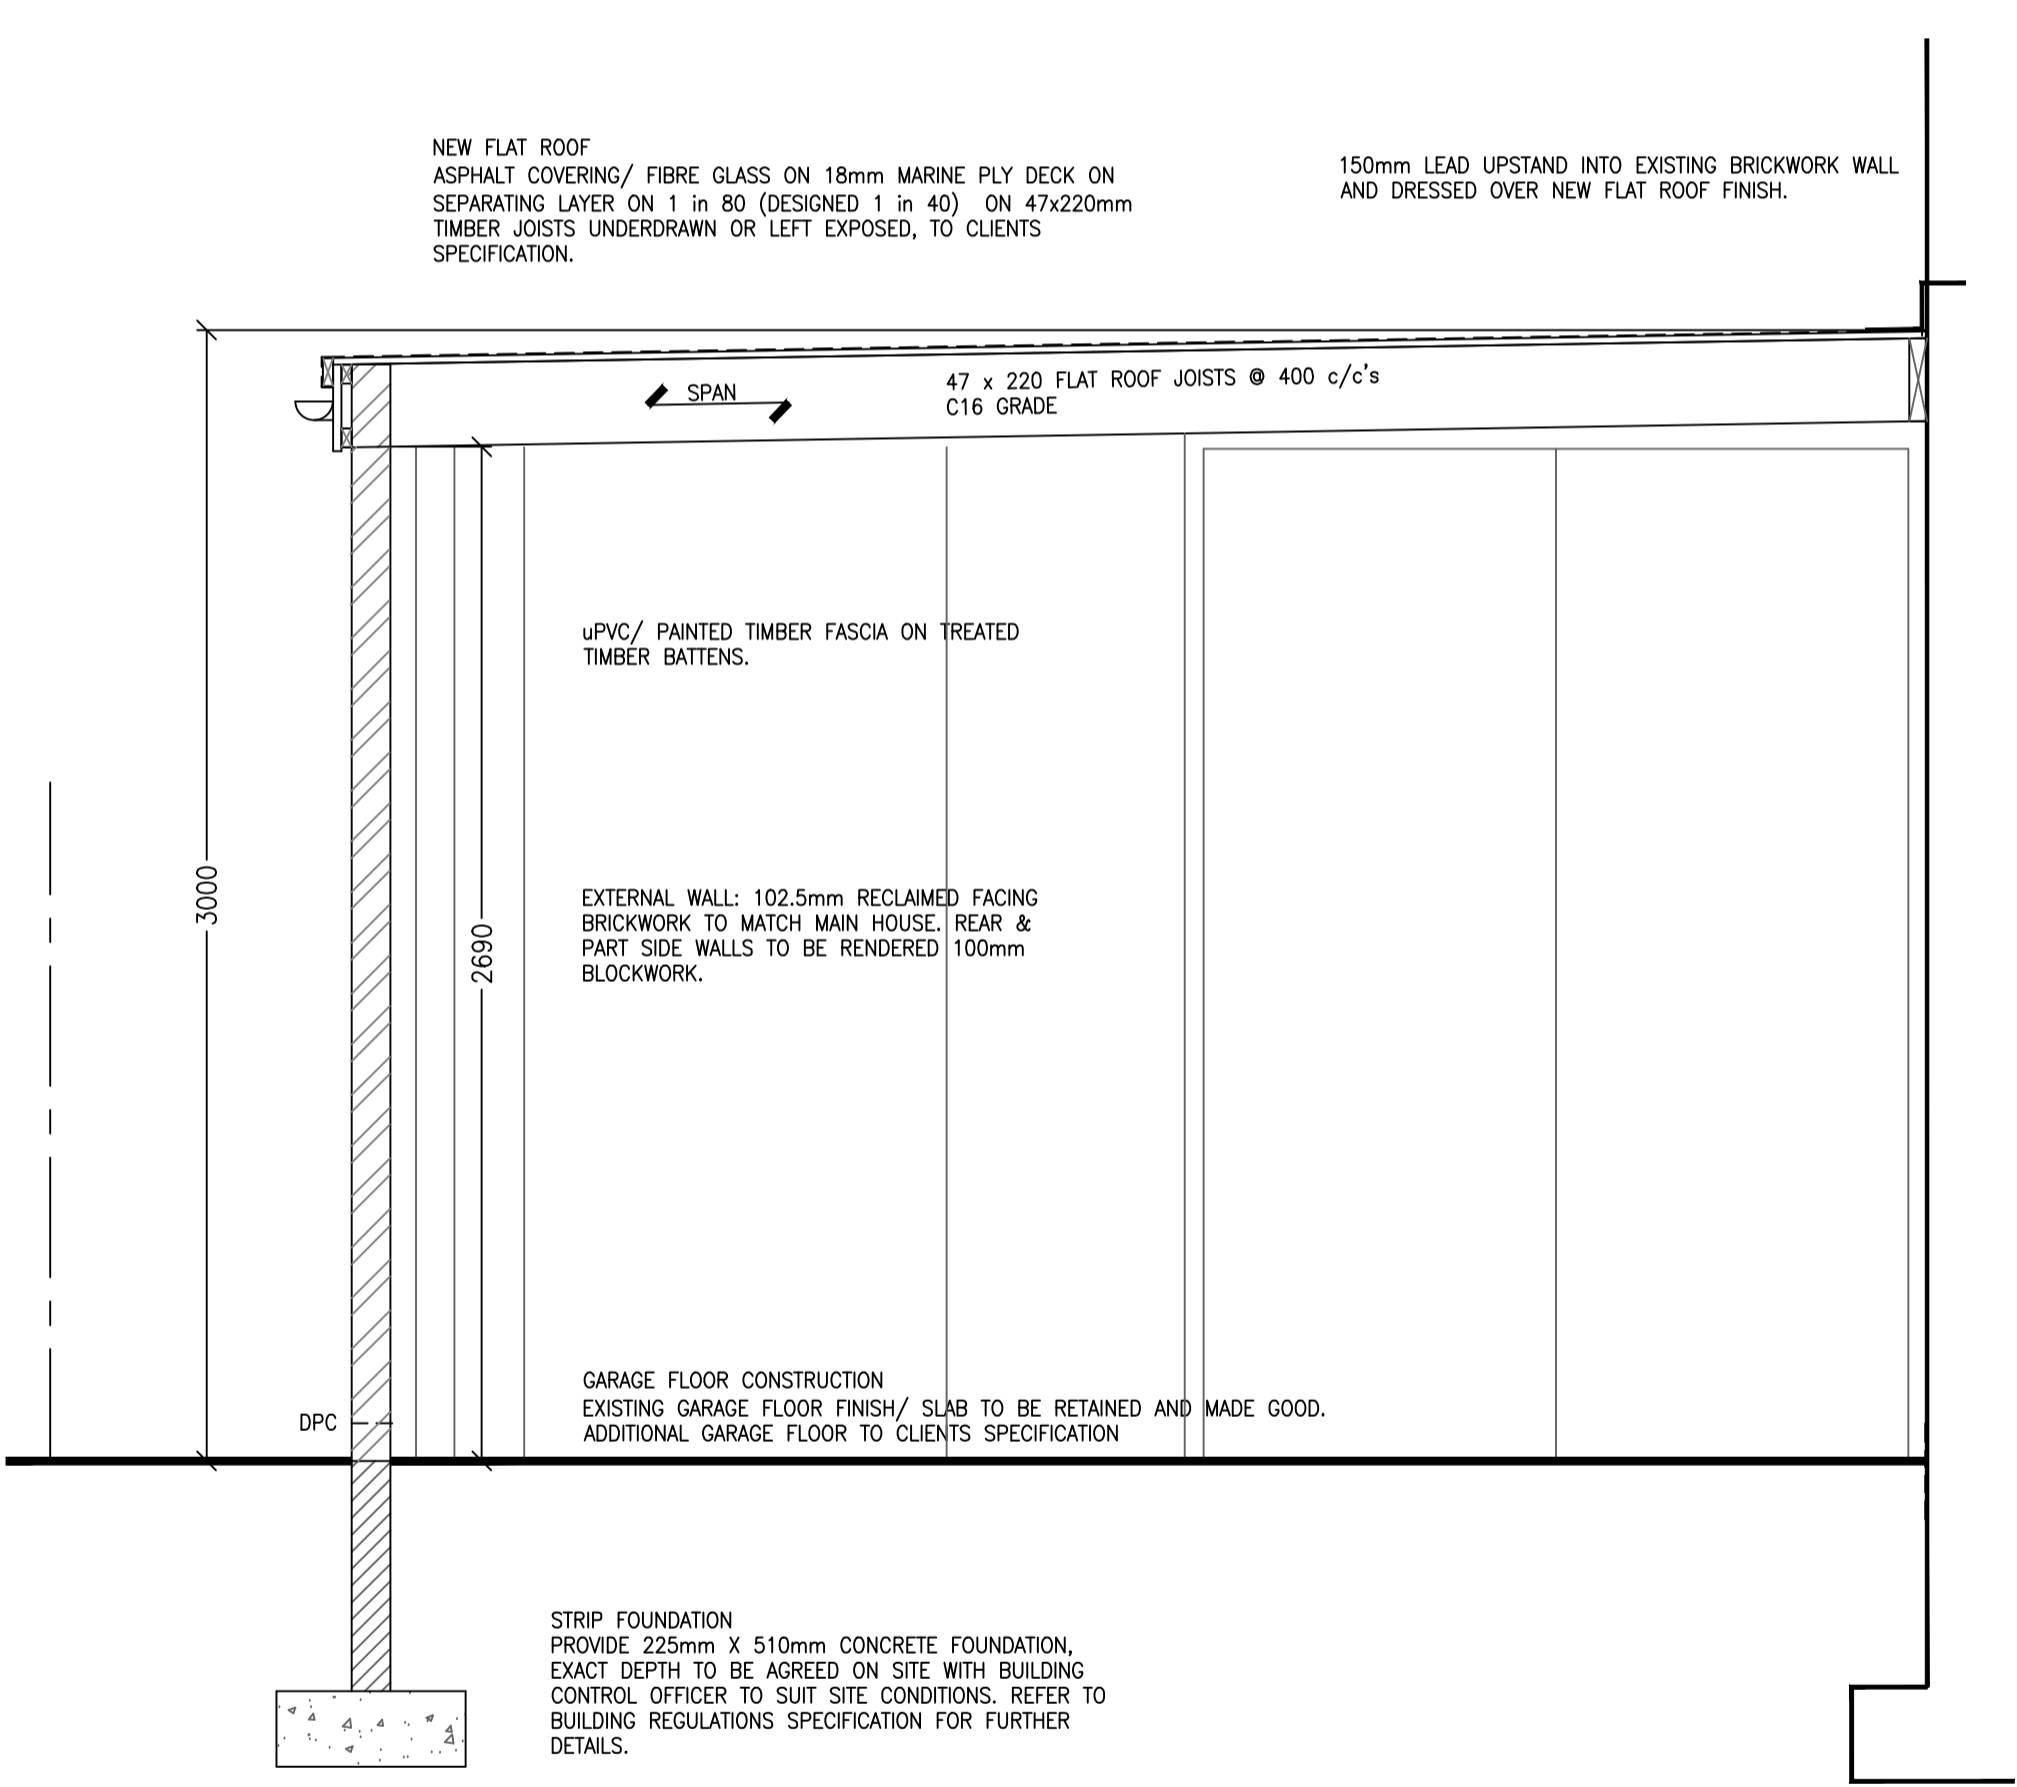

1:20 SECTION A-A



1:500 PROPOSED SITE PLAN

PROPOSED REPLACEMENT GARAGE
61 HEMMINGWAY, BLACKPOOL. FY4 3DR

THIS DRAWING AND ITS CONTENTS ARE AND REMAIN THE COPYRIGHT
OF LINDSAY F ORAM CHARTERED ARCHITECT LIMITED. DO NOT SCALE. IF IN DOUBT
SEEK CLARIFICATION.

Lindsay F Oram BA(Hons), BArch, ARB, RIBA

Chartered Architect
FYCreatives
154-158 Church Street
Blackpool
Lancashire
FY1 3PS
T: 07479 194983
oramarchitect@gmail.com

CLIENT
LUKE RILEY

PROJECT
PROPOSED REPLACEMENT GARAGE
61 HEMMINGWAY
BLACKPOOL
FY4 3DR

DRAWING TITLE
PROPOSED PLAN, ELEVATIONS, SECTION & SITE PLAN
DATE
JUNE 22
DRAWN
LFO
SCALE @ A1
1:50/500@A1
DRAWING NUMBER
617-02
REV
-

PRE-TENDER ISSUE
TENDER ISSUE
CONSTRUCTION ISSUE
AS-BUILT DRAWINGS