


EXISTING PLAN, ELEVATIONS & SITE PLAN




1:50 EXISTING FRONT ELEVATION  
To Hemingway

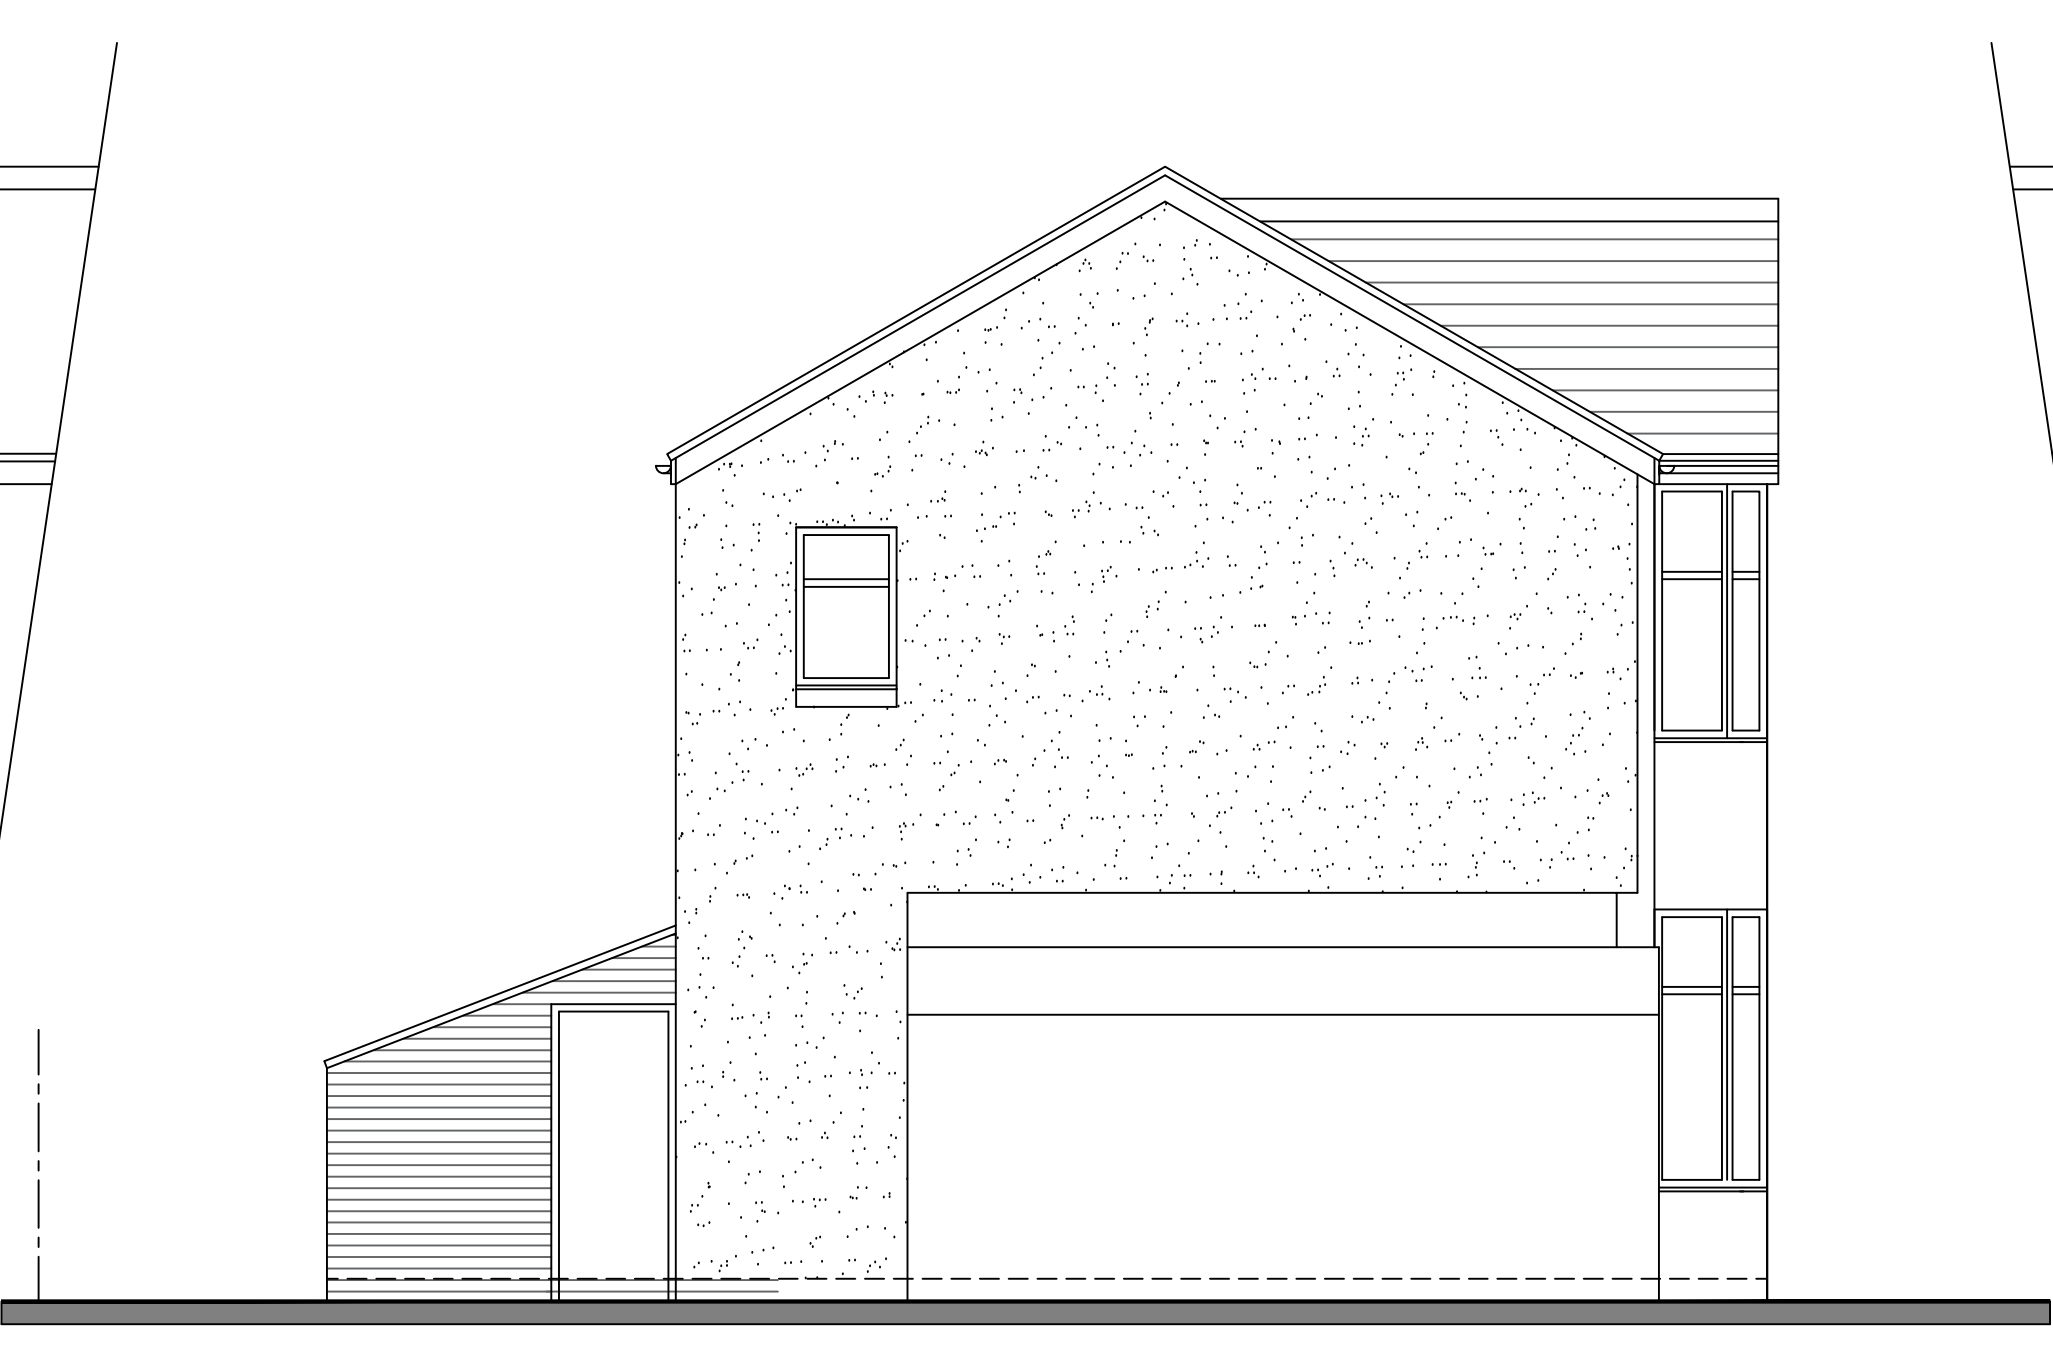

1:50 EXISTING SIDE ELEVATION  
To Hemingway



1:50 EXISTING REAR ELEVATION  
To Rear Garden

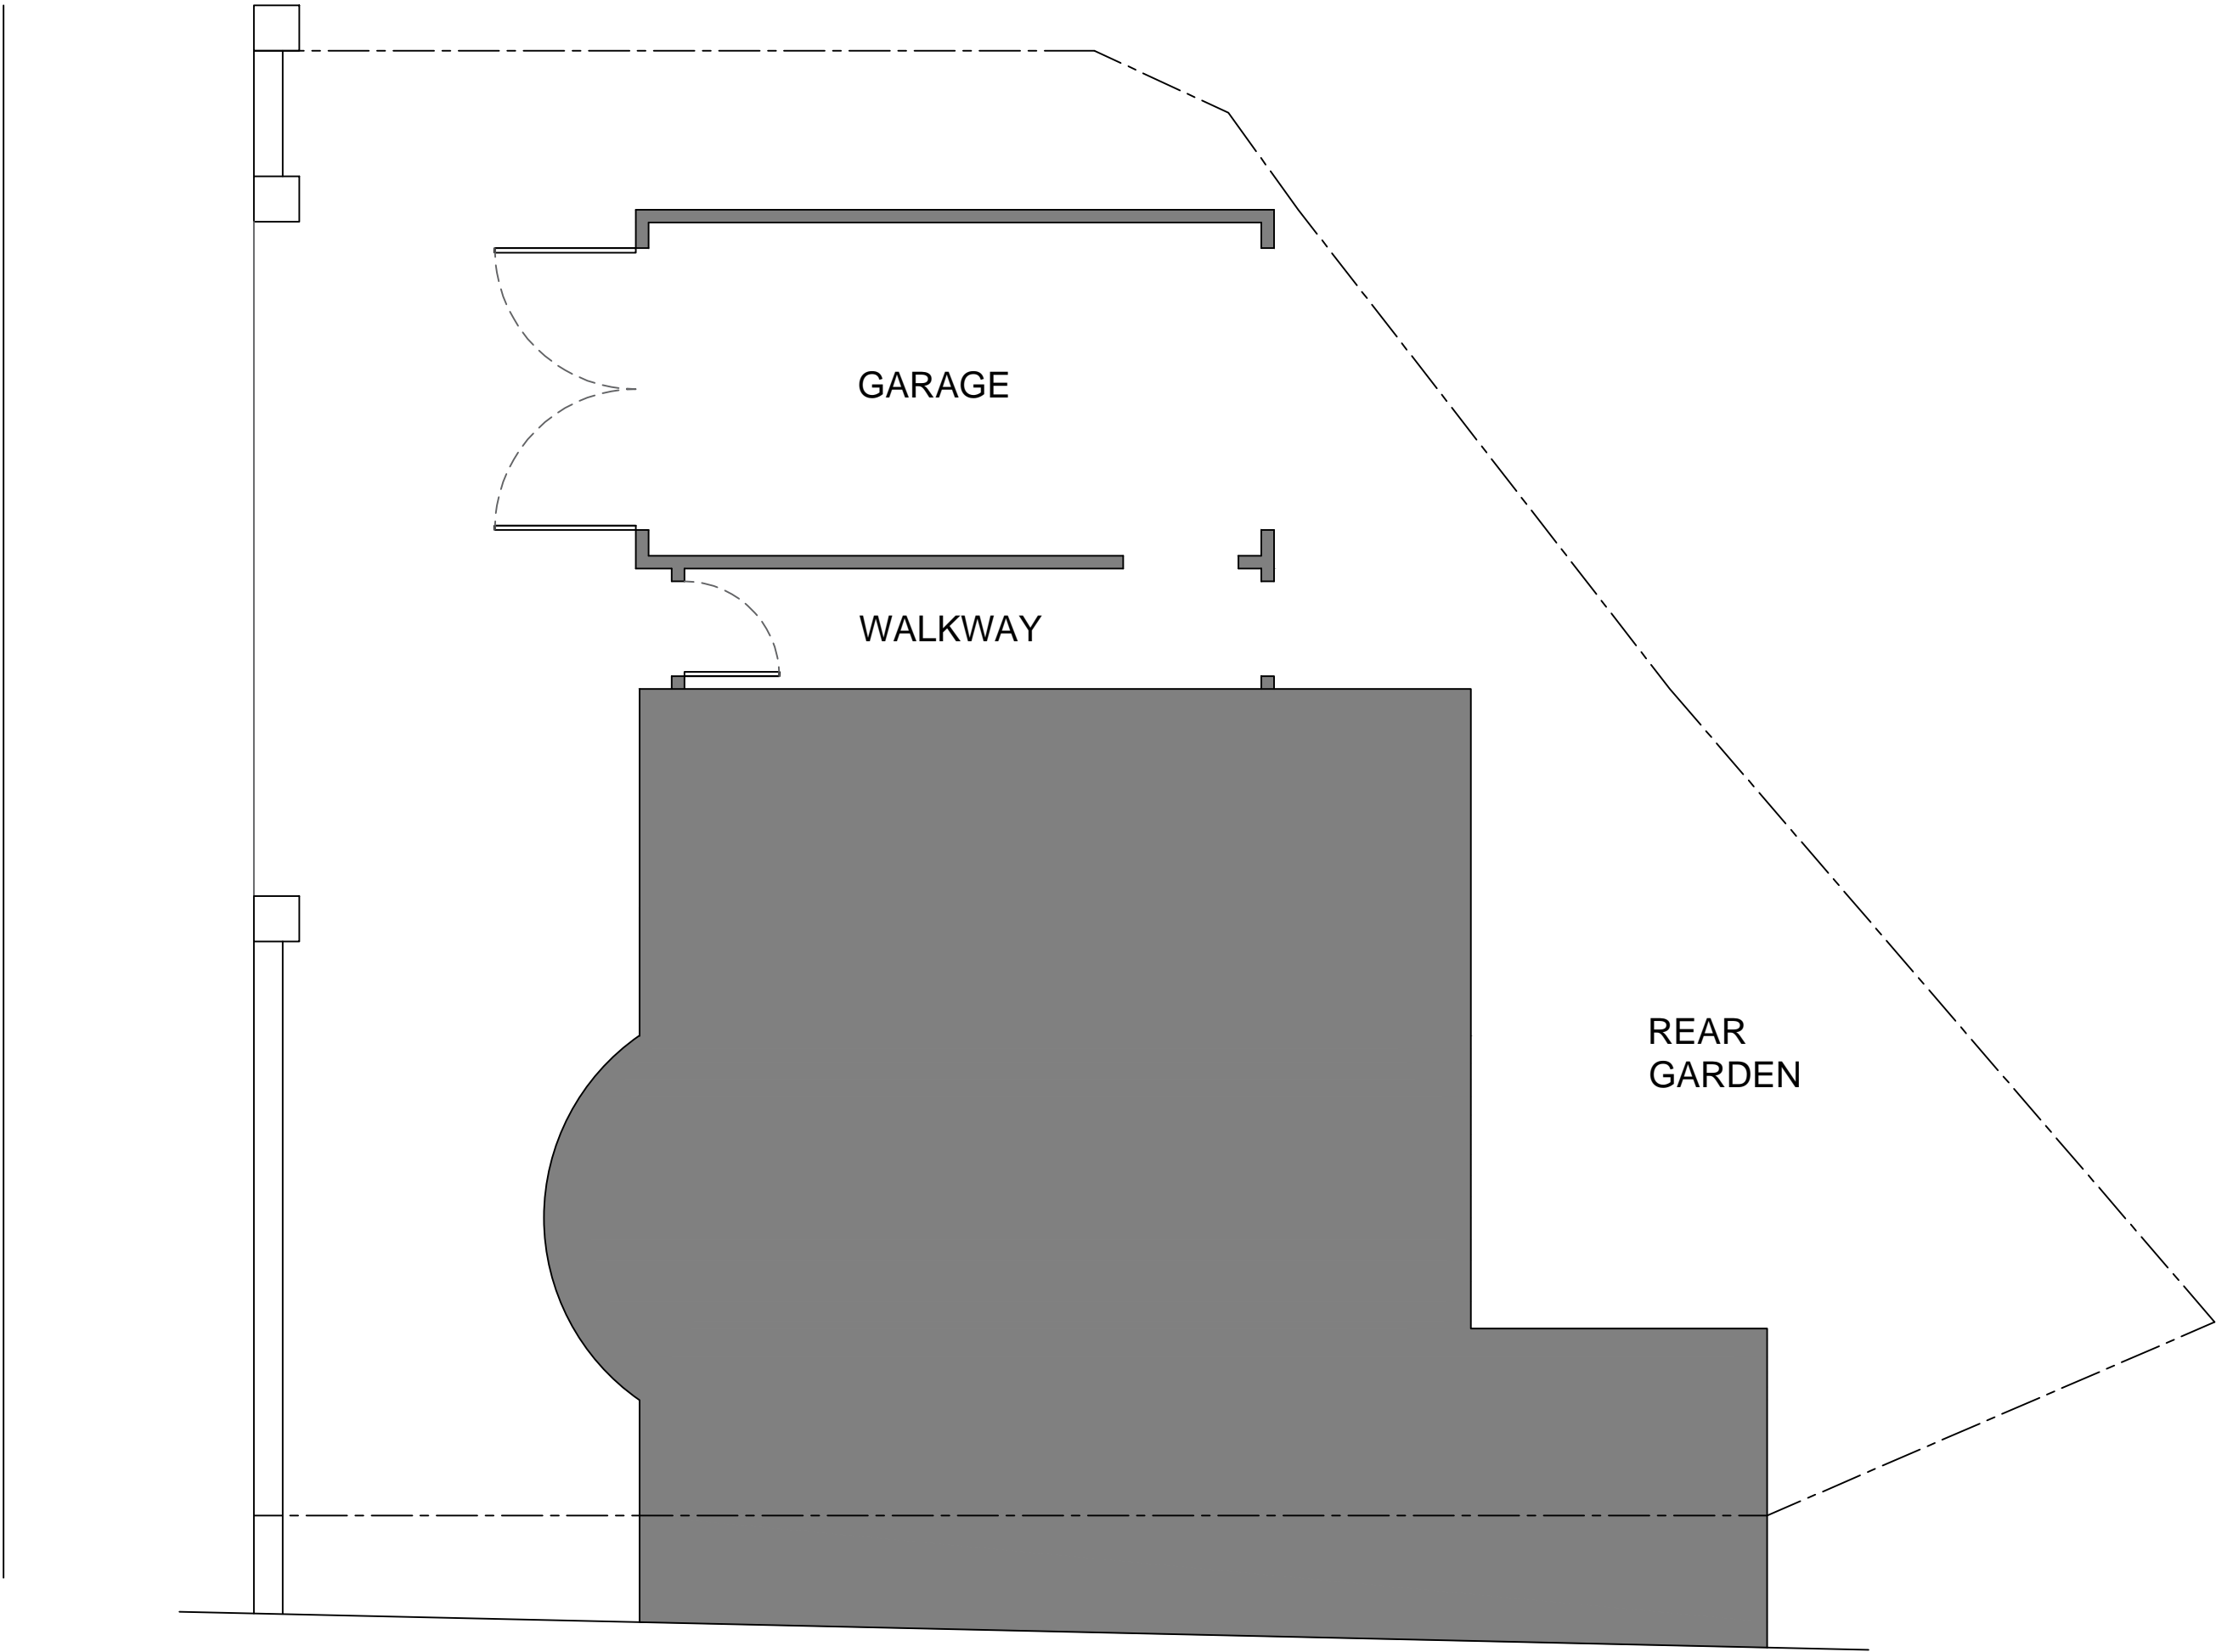

1:50 EXISTING GROUND FLOOR PLAN



1:500 EXISTING SITE PLAN

PROPOSED REPLACEMENT GARAGE  
61 HEMINGWAY, BLACKPOOL. FY4 3DR

THIS DRAWING AND ITS CONTENTS ARE AND REMAIN THE COPYRIGHT  
OF LINDSAY F ORAM CHARTERED ARCHITECT LIMITED. DO NOT SCALE. IF IN DOUBT  
SEEK CLARIFICATION.

Lindsay F Oram BA(Hons), BArch, ARB, RIBA

Chartered Architect

FYCreatives  
154-158 Church Street  
Blackpool  
Lancashire  
FY4 3PS  
T: 07479 194983  
oramarchitect@gmail.com

CLIENT  
LUKE RILEY

PROJECT  
PROPOSED REPLACEMENT GARAGE  
61 HEMINGWAY  
BLACKPOOL  
FY4 3DR

DRAWING TITLE  
EXISTING PLAN, ELEVATIONS & SITE PLAN

DATE  
JUNE 22

DRAWN  
LFO

SCALE & A1  
1:50/500 @ A1

DRAWING NUMBER  
617-01

-	PRE-TENDER ISSUE	CONSTRUCTION ISSUE	-
-	TENDER ISSUE	AS-BUILT DRAWINGS	-