


Site North Elevation Proposed
1 : 100




Site East Elevation Proposed
1 : 100




Site South Elevation Proposed
1 : 100

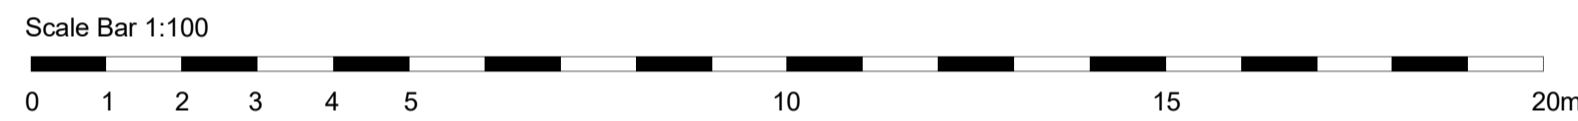


Site West Elevation Proposed
1 : 100

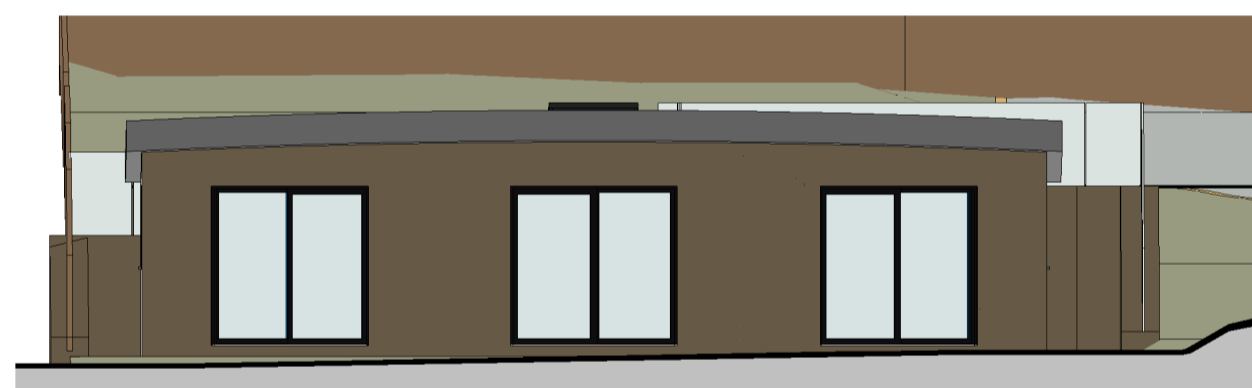


Annexe North
1 : 100

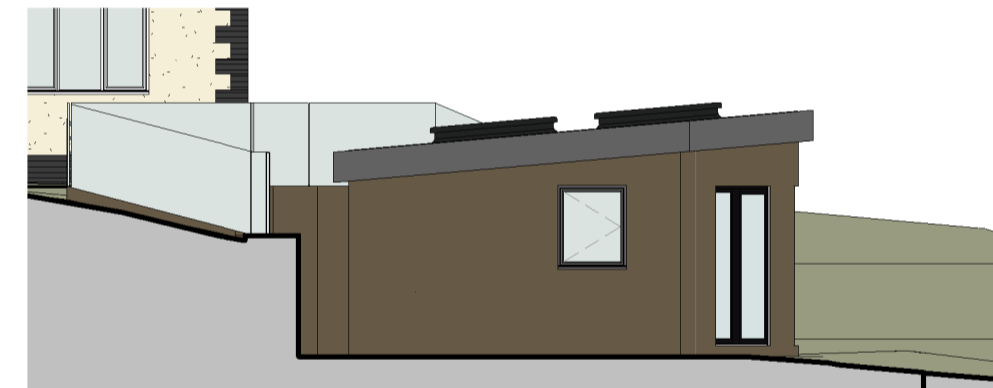


Annexe East
1 : 100

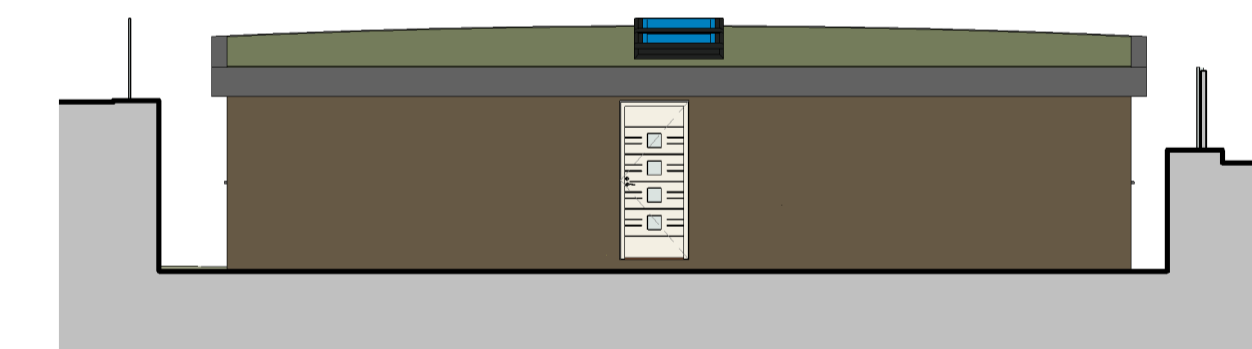


Annexe South
1 : 100

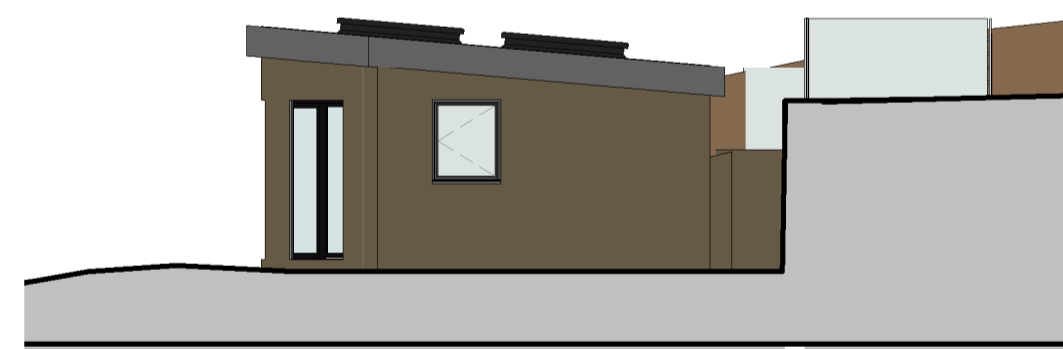


Annexe West
1 : 100

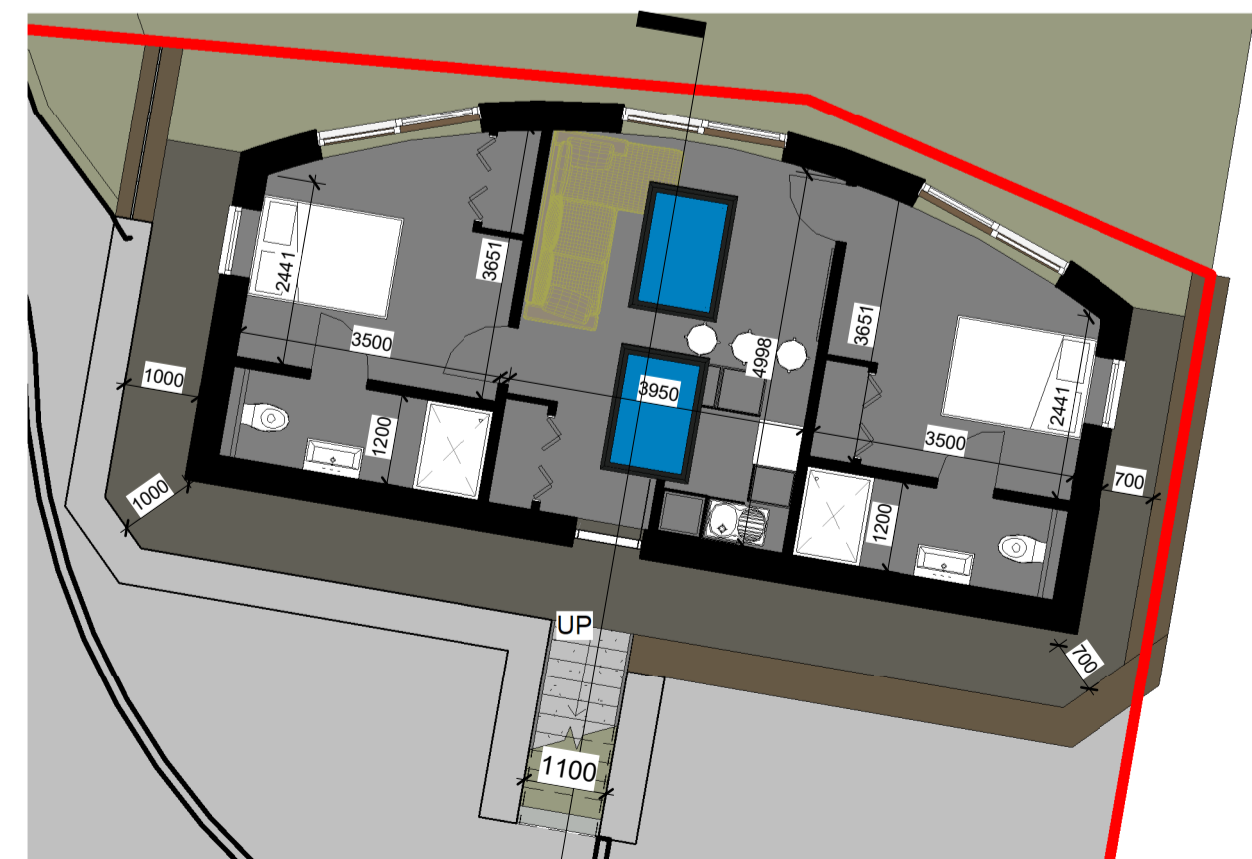


Annexe Floor Plan
1 : 100

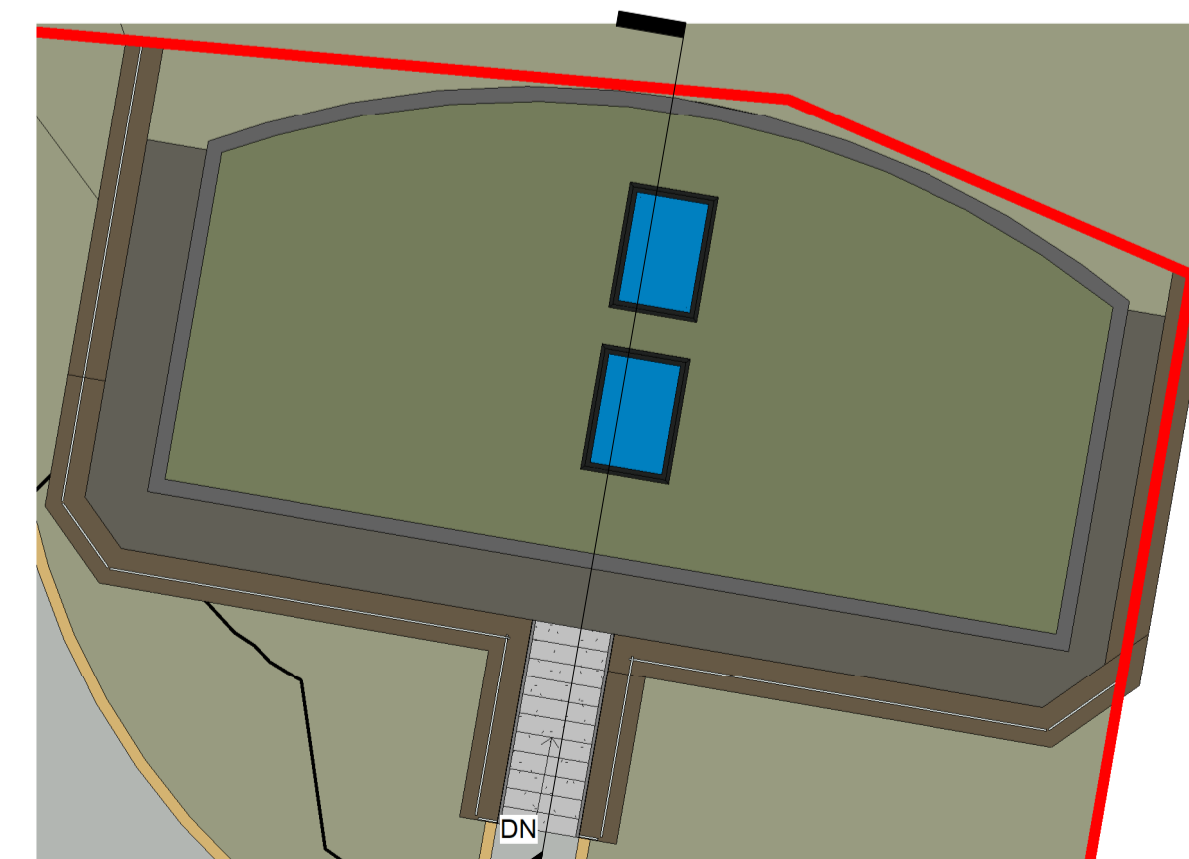

Annexe Roof Plan
1 : 100

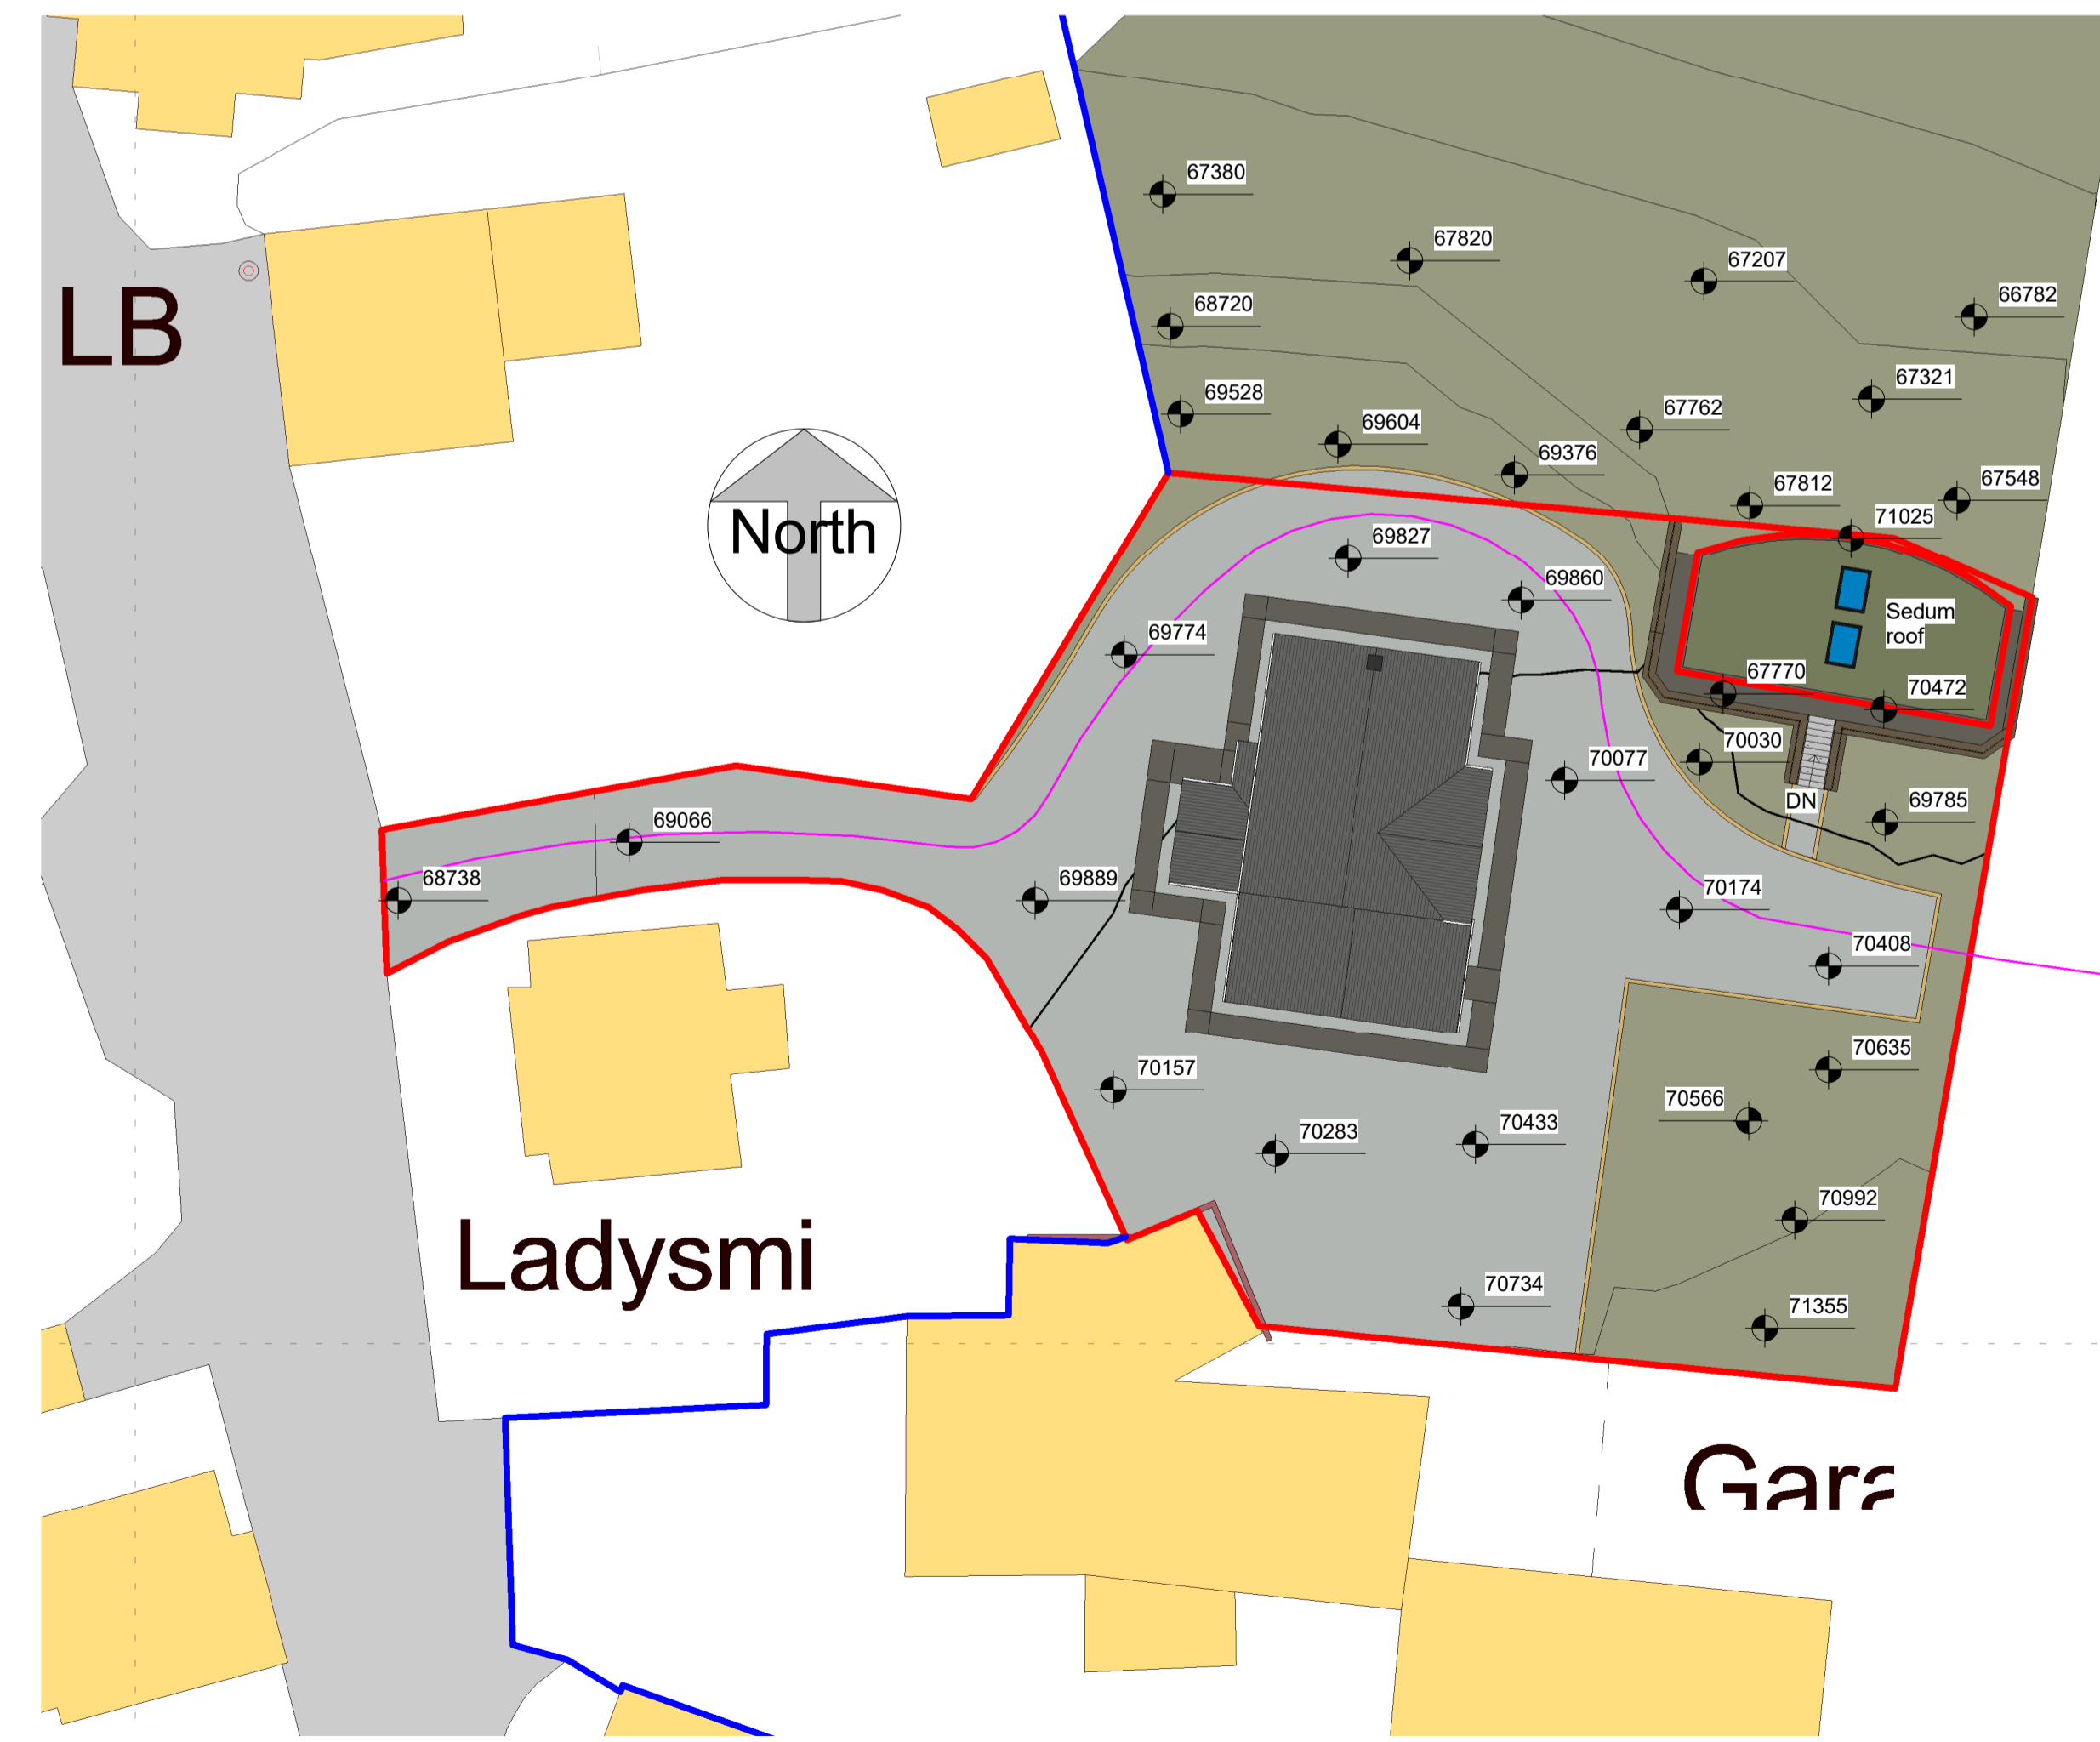

Proposed Site Plan
1 : 250

 

Section A
1 : 100

Rev	Description	Date
A	Footpath added	13/06/2022

CODE	SUITABILITY DESCRIPTION
STATUS	PURPOSE OF ISSUE



PROJECT
Hector's House Annexe

TITLE
**Proposed Plans
Elevations and Section**

CLIENT
Richard Old

DRAWN BY
Pete C

CHECKED BY

DATE
13/06/2022

SCALE (@ A1)
As indicated

PROJECT NUMBER
HH1

DRAWING NUMBER
HH1 04

REV
A