

Site North Elevation
1 : 100





Site East Elevation
1 : 100




Site South Elevation
1 : 100




Site West Elevation
1 : 100

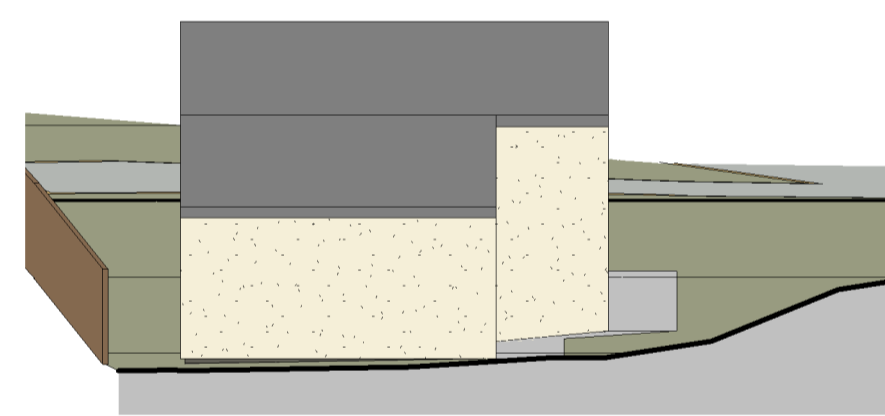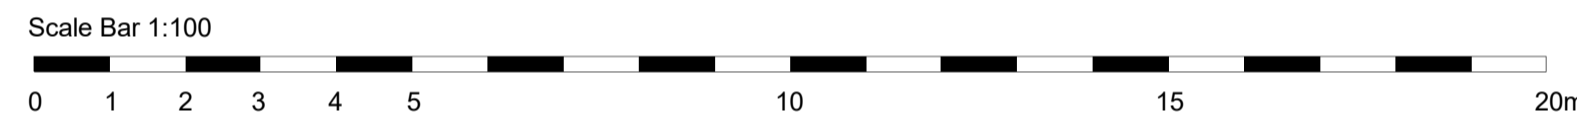


Goat House North
1 : 100

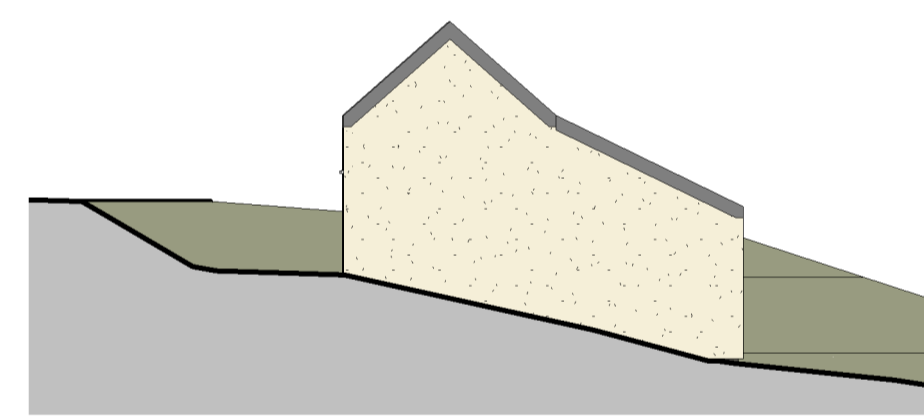

Goat House East
1 : 100

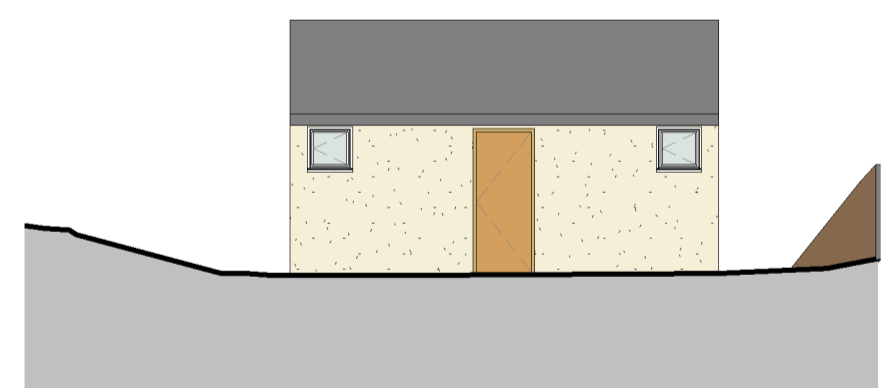


Goat House South
1 : 100

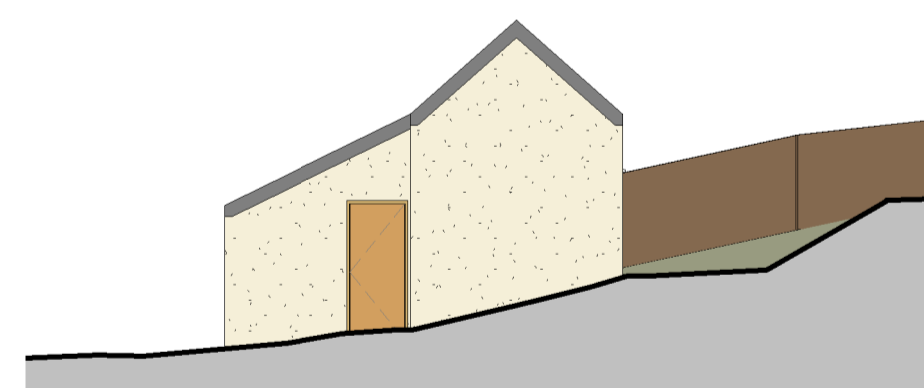


Goat House West
1 : 100




Goat House Floor Plan
1 : 100

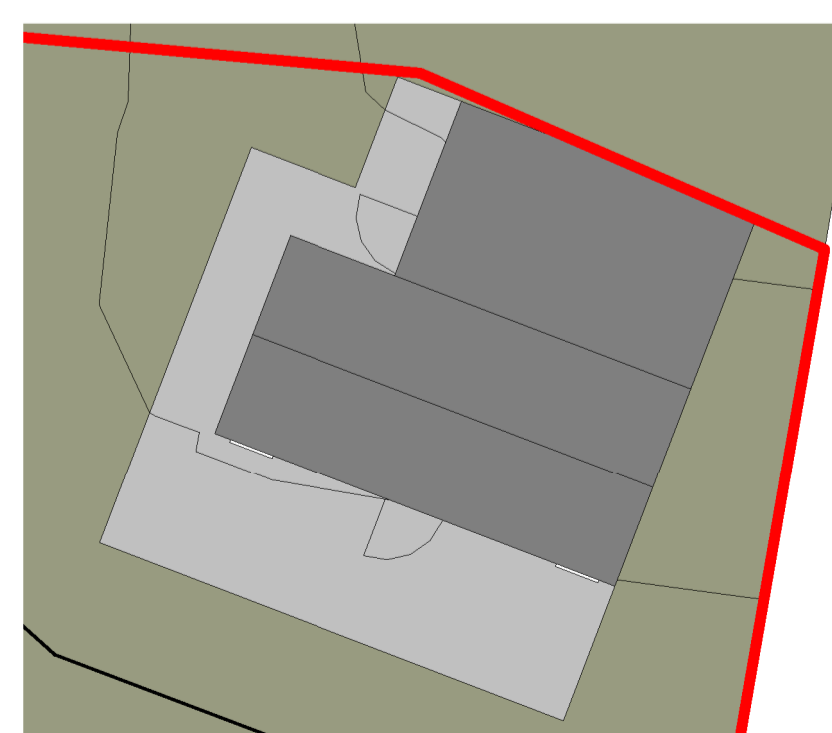

Goat House Roof Plan
1 : 100

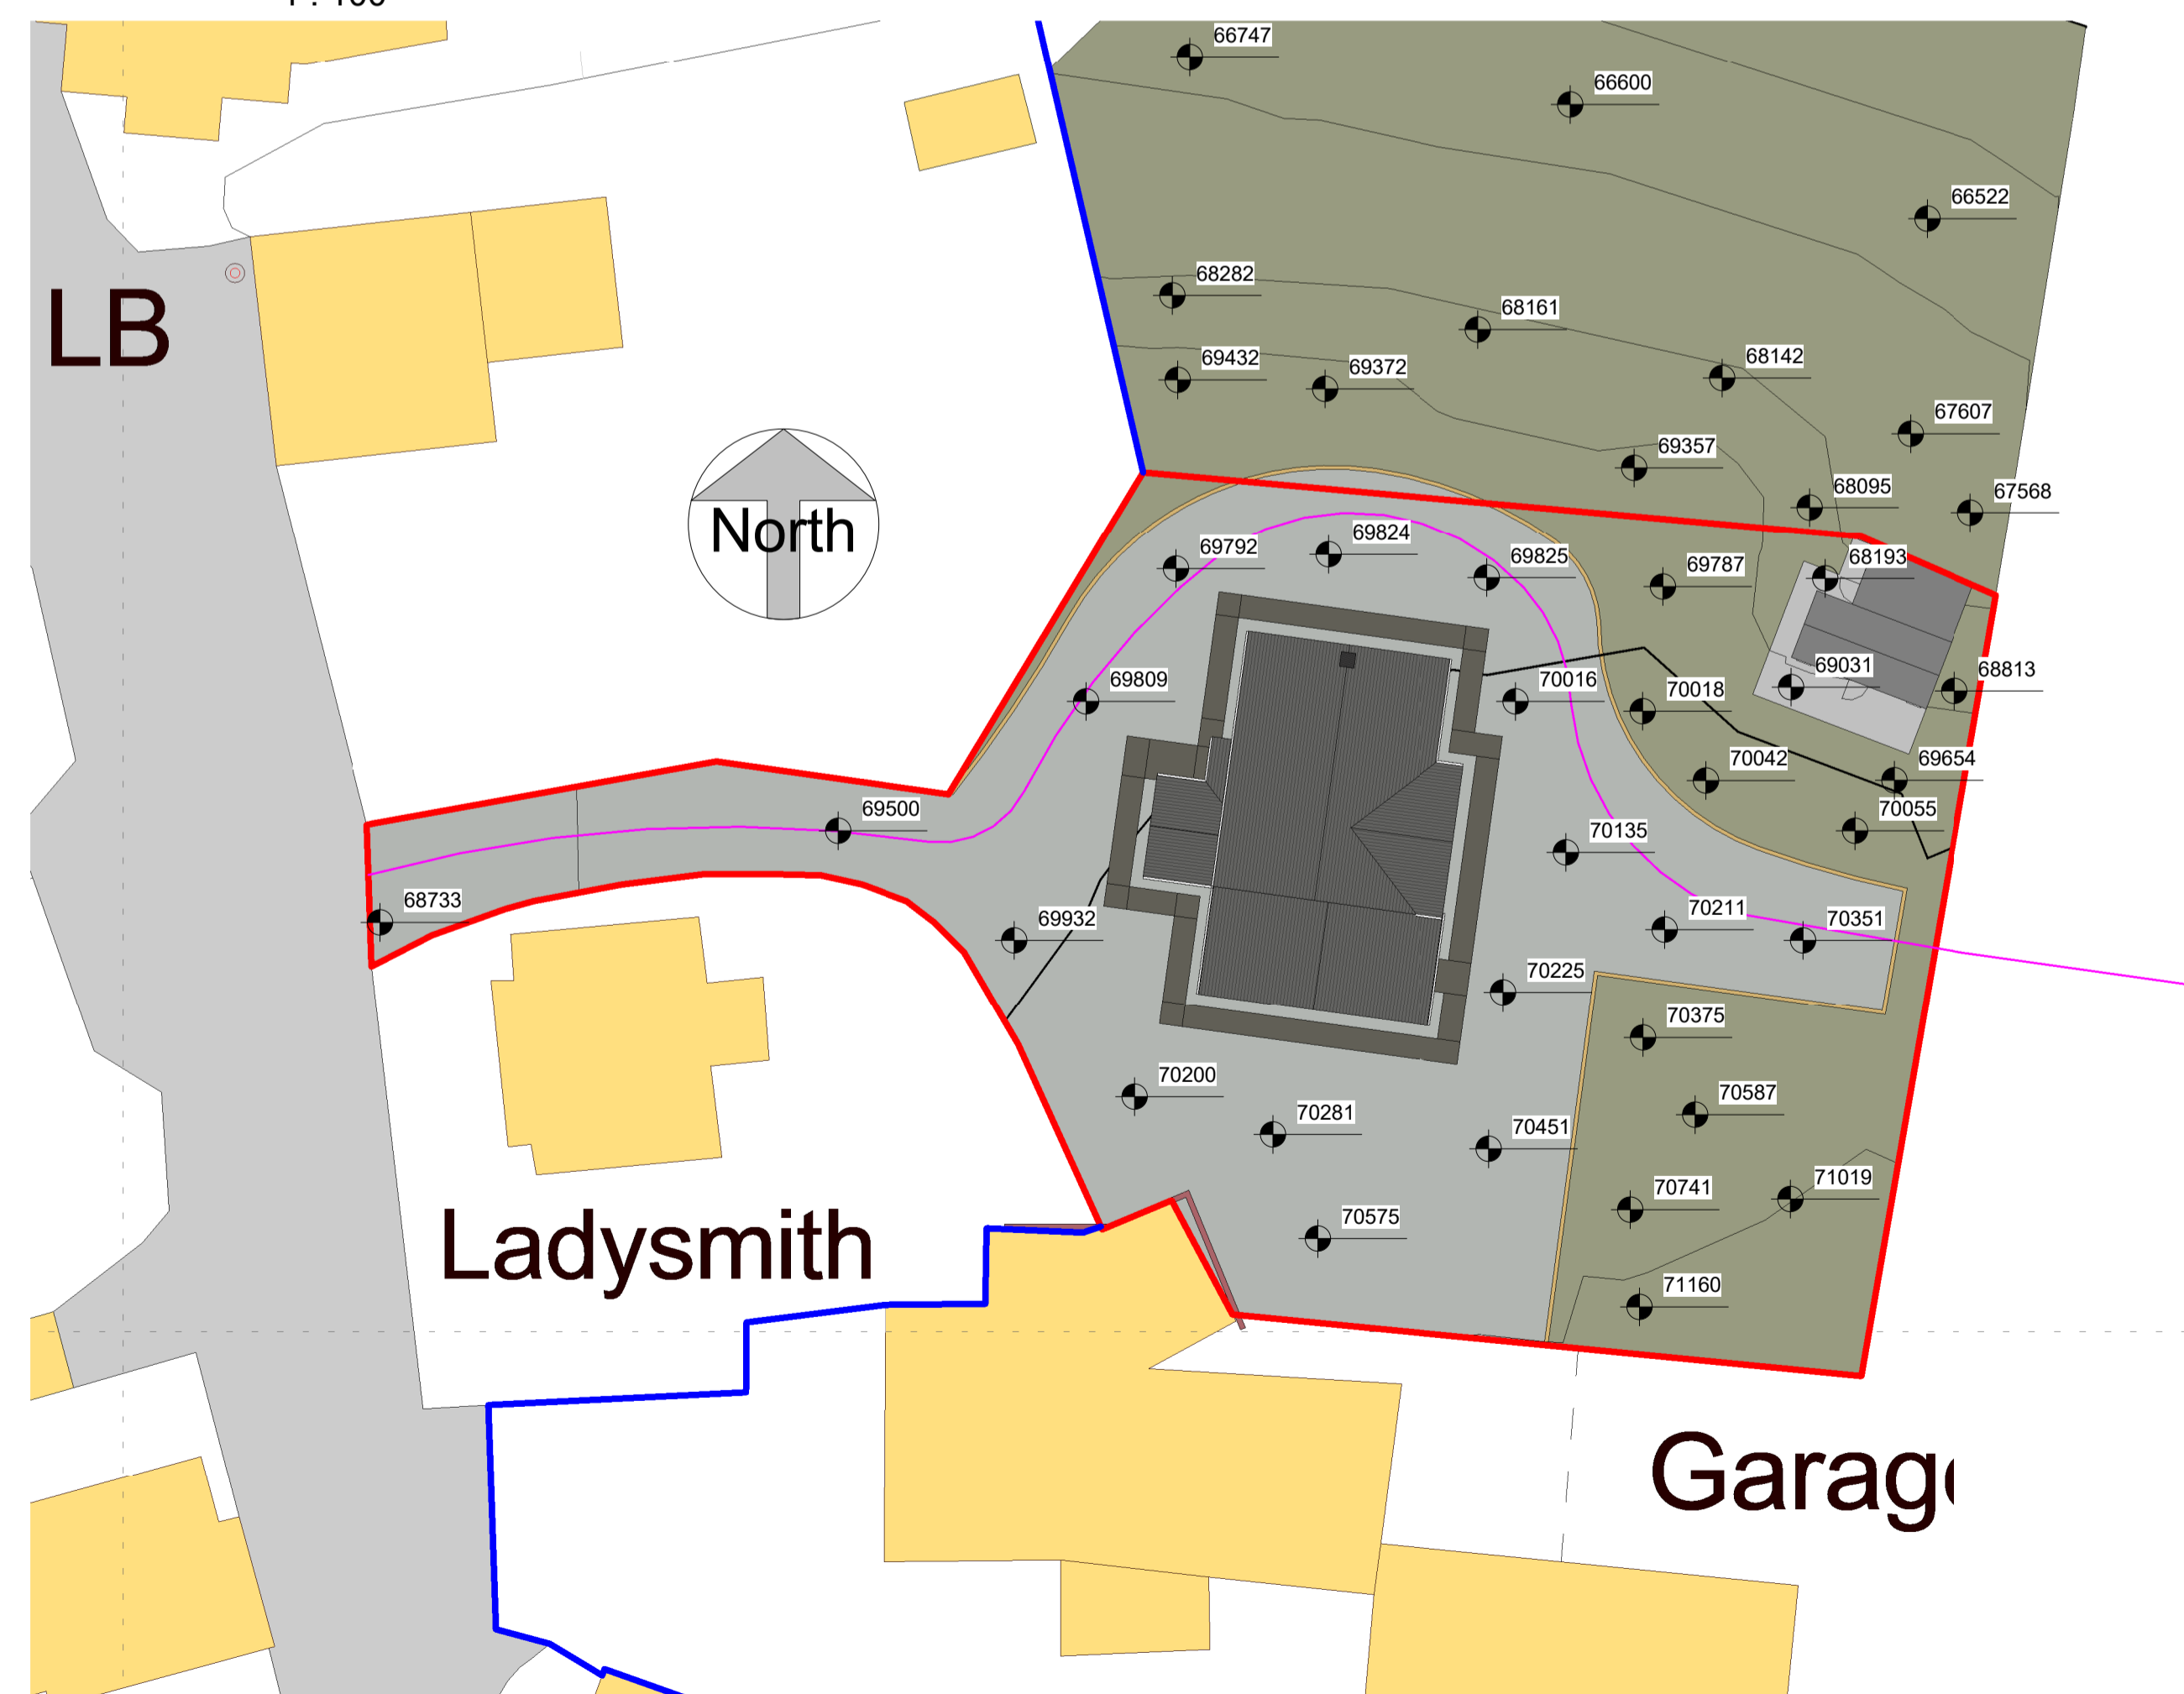

Existing Site Plan
1 : 250

 

Rev	Description	Date
A	Footpath added	13/06/2022

CODE	SUITABILITY DESCRIPTION
------	-------------------------

STATUS	PURPOSE OF ISSUE
--------	------------------



PROJECT
Hector's House Annexe

TITLE
Existing Plans & Elevations

CLIENT
Richard Old

DRAWN BY
Pete C

CHECKED BY
.

DATE
13/06/2022

SCALE (@ A1)
As indicated

PROJECT NUMBER
HH1

DRAWING NUMBER
HH1 03

REV
A