



PROPOSED SECTION A-A

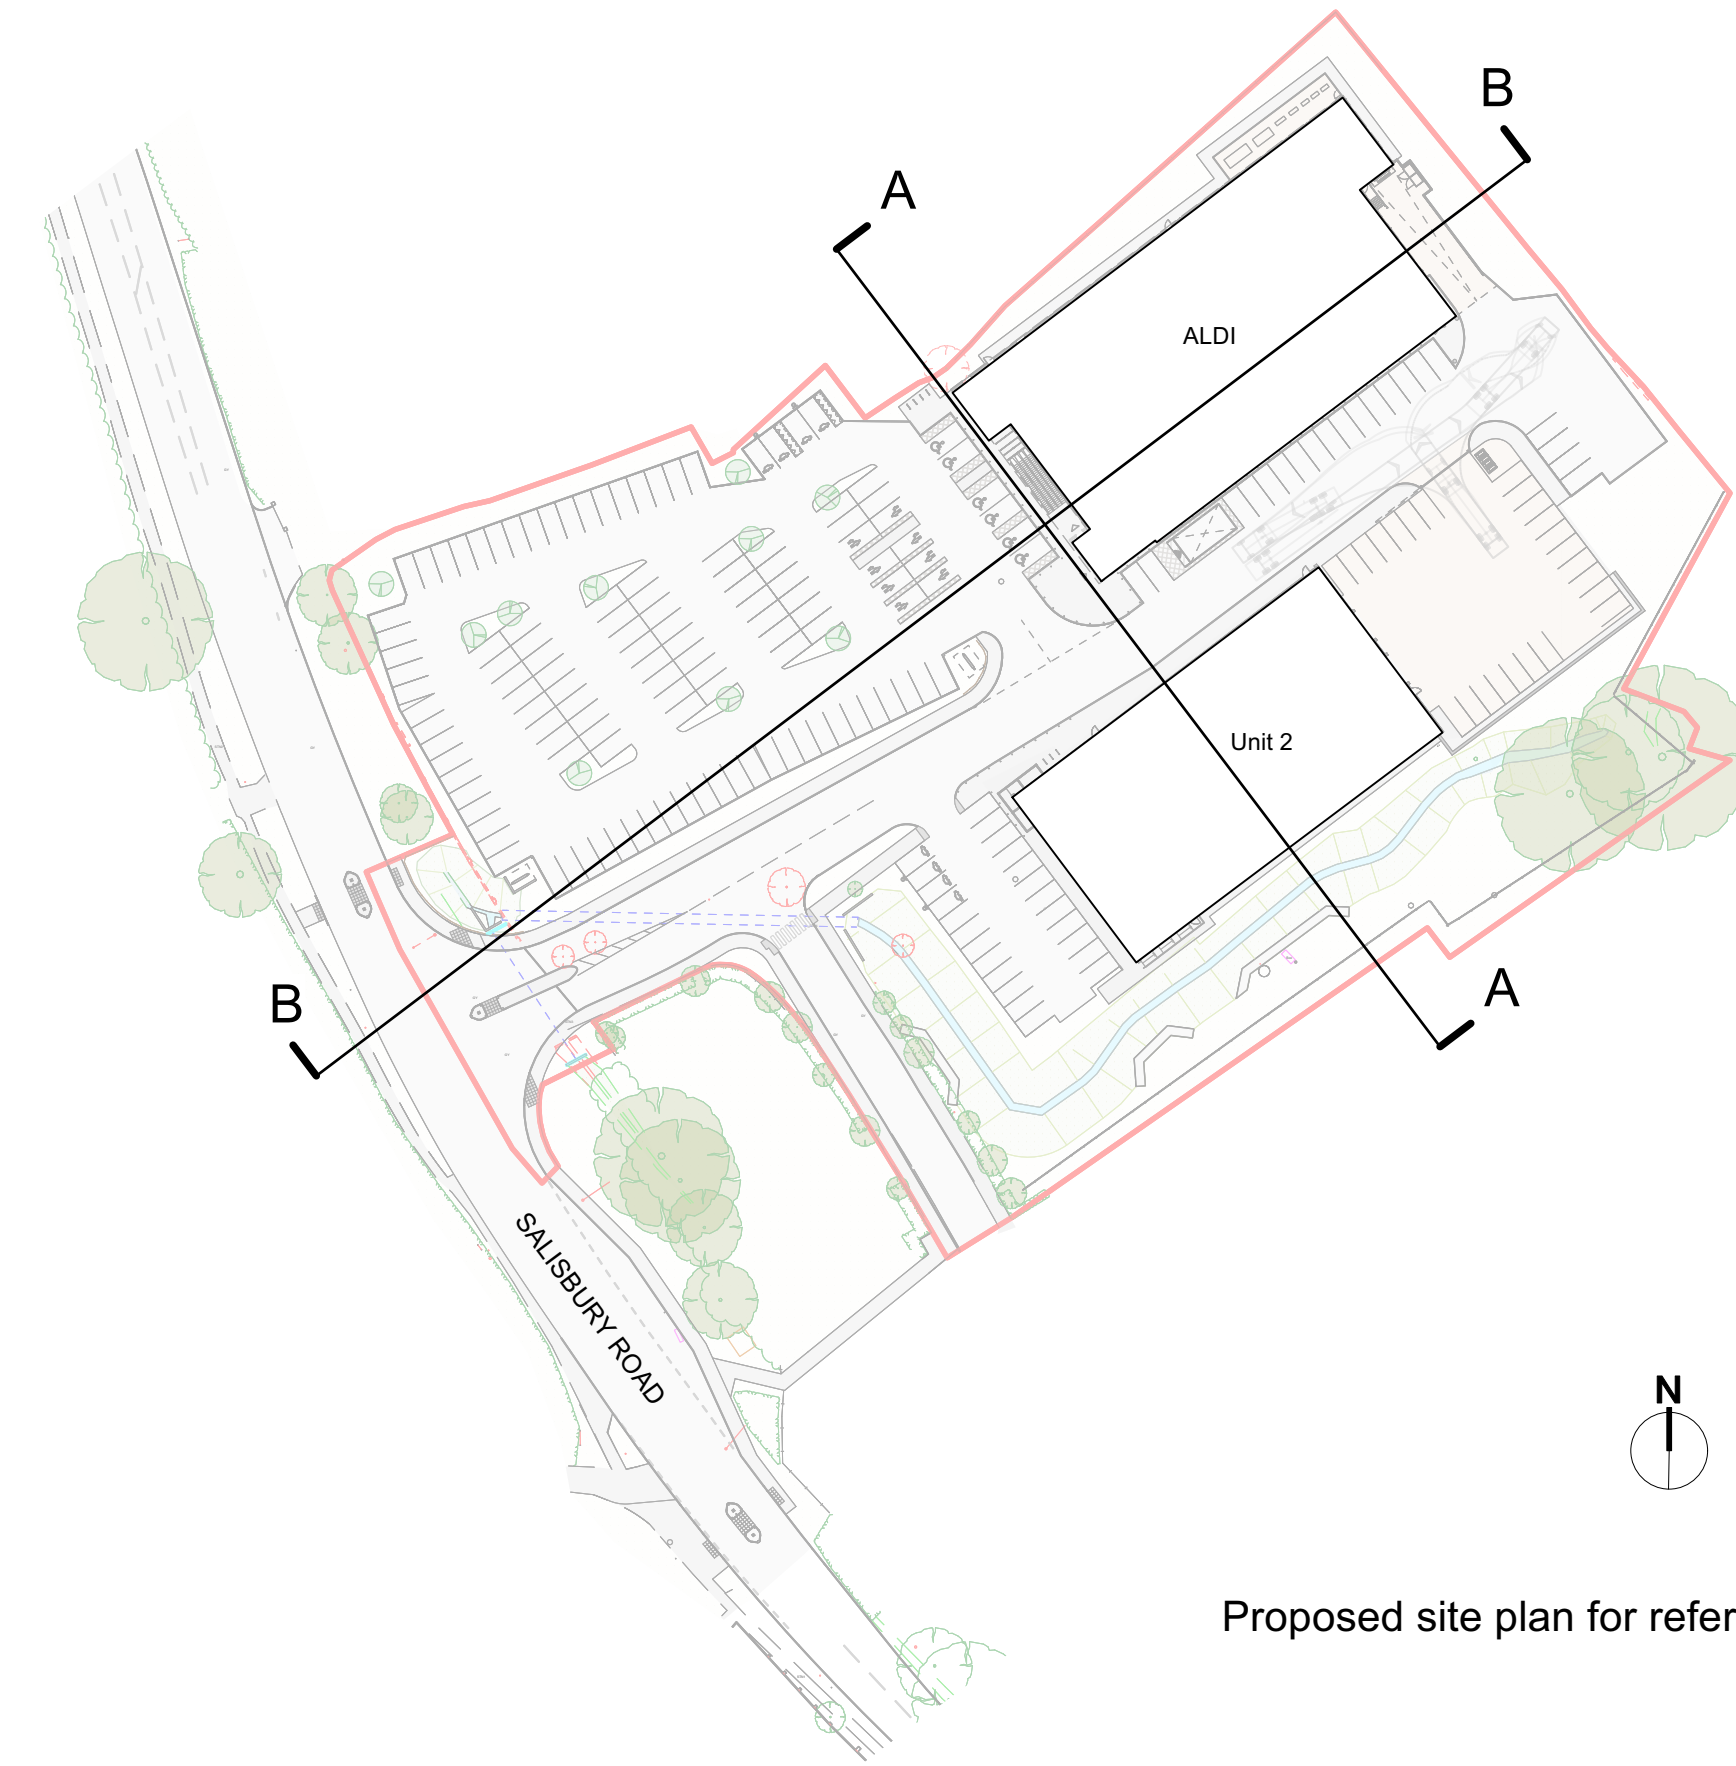

Proposed site plan for reference (not to scale)

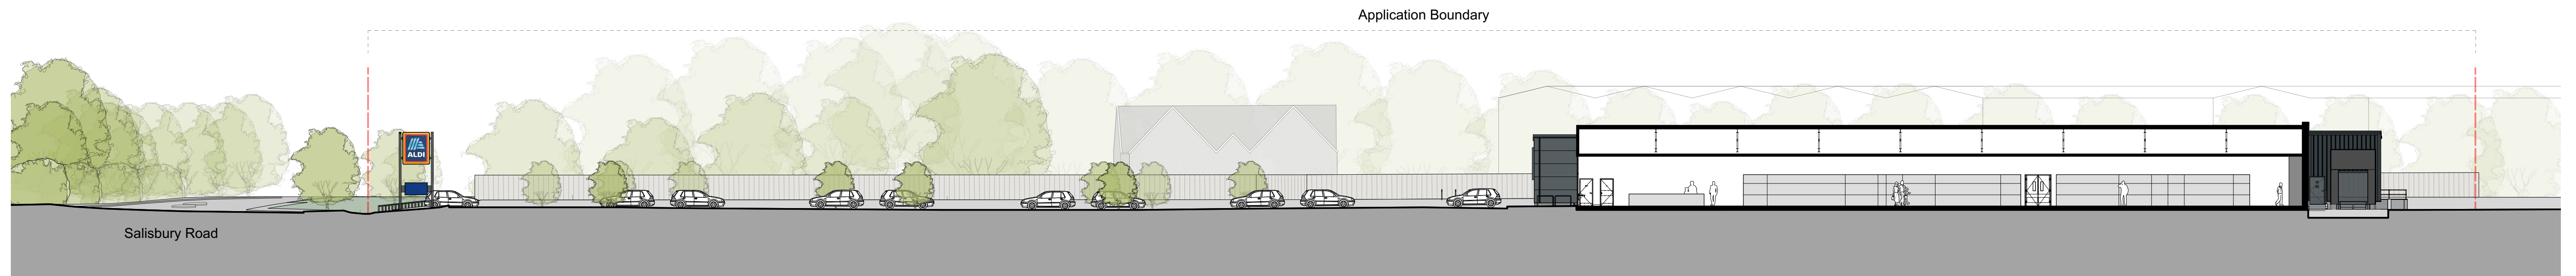

PROPOSED SECTION B-B



Scale 1:250 @A1

P10	29/03/2022	KH	MW	Unit 2 sections updated to show palisade fence around car park
P9	07/03/2022	KH	MW	CBF shown on section A-A
P8	01/03/2022	DM	MW	Ground line and key plan update
P7	04/02/2022	KH	MS	Lime store updates to site sections
P6	24/01/2022	KH	MW	'Unit 2' updated with site sections
P5	28/10/2021	DM	MW	Further tree addition to plan. Sections updated.
P4	05/08/2021	MW		Tree addition and building move update
P3	07/07/21	JKCMW		Application boundary updated
P2	16/06/2021	KH	MW	Office unit added into site plan.
P1	29/04/21	JKCMW		Drawing Issue
Rev	Date	By	Ap	Note



Chartered Architects
Chartered Building Surveyors
Interior Designers
CDM Services

Glentworth Court, Lime Kirt Close
Stoke Gifford, Bristol BS34 8SR
+44 (0)117 931 2062
www.kendallkingscott.co.uk

Project
Totton, Salisbury Road

Client
ALDI Ltd

Scale 1:250 ISO A1
Paper Size ISO A1
Filename 200550 Site Sections.vwx

Drawing Title
Proposed Site Sections

Project Number	Drawing Number	Revision
200550-1501	P10	
Date	Drawn	Checked
26/04/21	KH	MW
		Purpose/Status
		PLANNING

Only to be used on the site for which designed. The electronic transmission of design information contained in this drawing is limited to the use of the software and hardware specified. The user shall be responsible for any errors or omissions arising therefrom. The production of amended or updated information from the user and Kendall Kingscott Ltd shall have no responsibility in respect thereof.