



REFER TO DRG 200550 -1300 FOR PROPOSED SITE PLAN

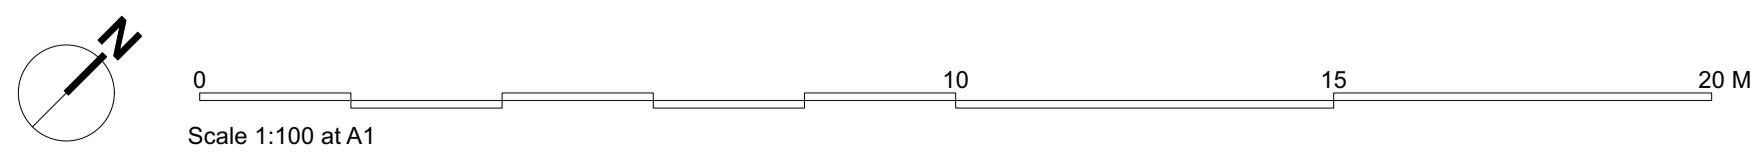



Chartered Architects
Chartered Building Surveyors
Interior Designers
CDM Services

Glentworth Court, Lime Kiln Close
Stoke Gifford, Bristol BS34 8SR
+44 (0)117 931 2002
www.kendallkingscott.co.uk

Project
Aldi, Totton, Salisbury Rd

Client
Aldi Stores Ltd

Scale 1:100 **Paper Size** ISO A1 **Filename** 191152 - Planning.vwx

Project Number 200550-1351 **Drawing Number** P2

Date 20/01/2022 **Drawn** KH **Checked** MW **Purpose/Status** PLANNING

Check all dimensions and levels on site

P2 01/04/2022 KH MS Annotations amended. PV shaded.
P1 20/01/22 KH MW Drawing Issue
Rev Date By Ap Note

Only to be used on the site to which designed. The electronic transmission of design information contained in this drawing is limited to the user and Kendall Kingscott Ltd. We have no liability for any errors or inaccuracies arising therefrom. The production of amended or updated information from the user is entirely the responsibility of the user and Kendall Kingscott Ltd. shall have no responsibility in respect thereof whatsoever.