



Site Plan
1:100

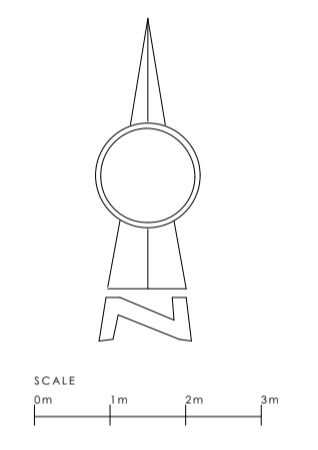


OS Map
NTS

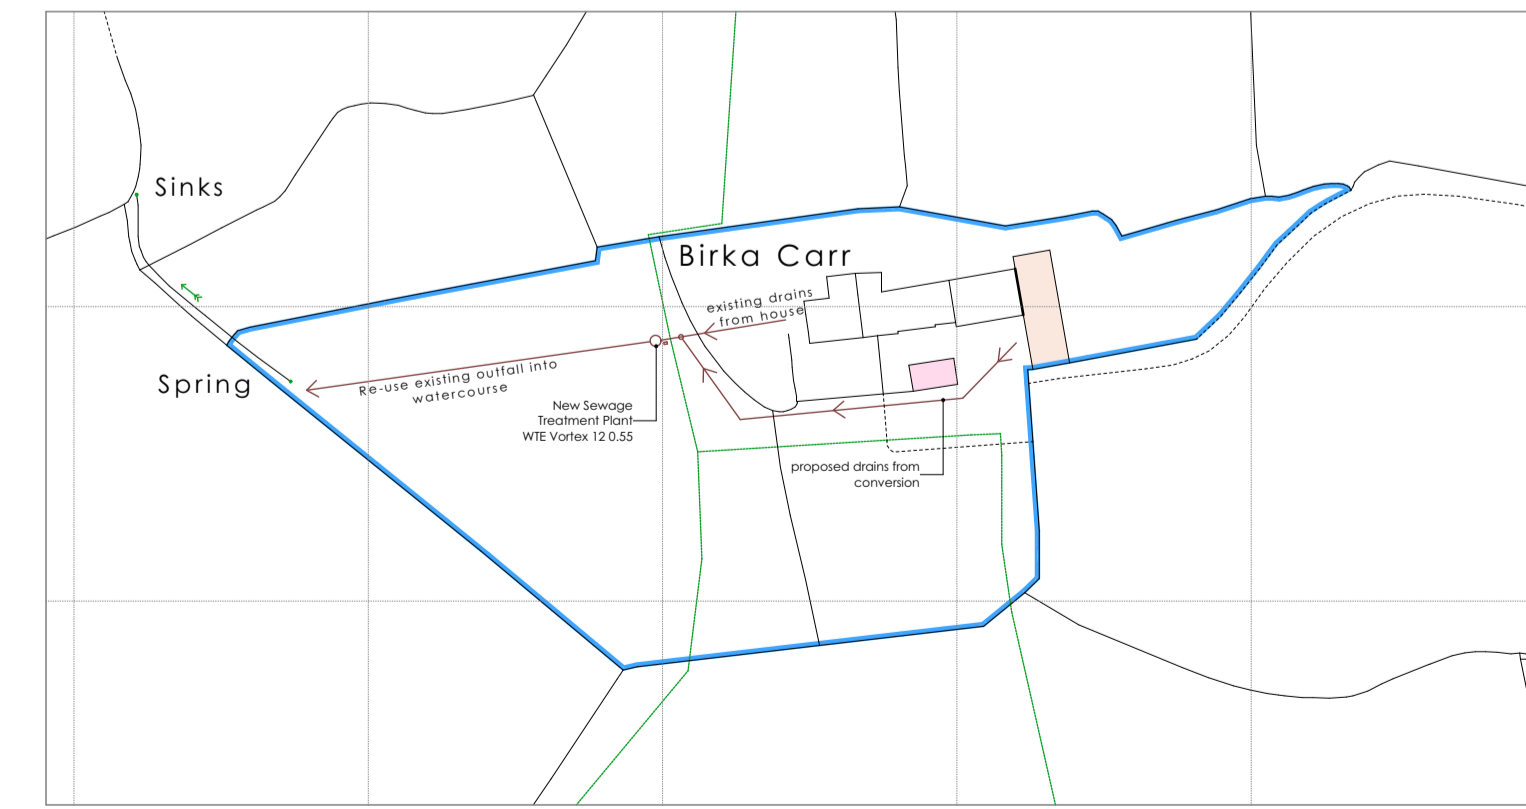

Key

- Outbuilding to be converted
- Roof covering to be replaced on this shed and solar panels added to South side of the roof
- Land owned by Applicant
- Public Footpath - apex location

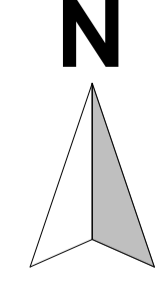

NOTE: This drawing is copyright
Do not scale from this drawing, figured dimensions to be used in all cases

A	Amendments to OS Map following HBC validation comments	13/06/2022
Revision	Description	Date

Location Birka Carr Farm, Risplith, Ripon HG4 3EY

Client Justine Jones and Nick Thody

Project Conversion of outbuilding to farm overflow accommodation ancillary to main house, solar panels added to shed roof to the South of Birka Carr Farmhouse and replacement STP

Existing Site Plan

Drawing Number	Revision
J 19 01 EG 22	A
Scale	Date drawing created
1:100 @ A1	24/03/2022

ELAINE GRAHAM Limited
Architectural Design

Wheelwright House, Main Street, Little Ouseburn, York, North Yorkshire YO26 9TD

Tel: 01423 339798
Fax: 01423 339797
info@elainegrahamltd.co.uk
www.elainegrahamltd.co.uk