


Side Elevation

Front Elevation



Rear Elevation

Side Elevation

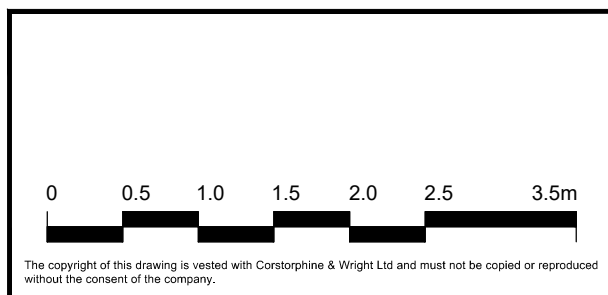

P-01 Minor Updates		27.01.22	NB	IW
Rev.	Description	Date	Drw.	Chk.

Client
Adalta Real

Project
Chapel House Farm
Chipping Norton

Drawing Title
Garden Rooms
Typical Proposed Elevations

Drawing Status
PLANNING

Corstorphine & Wright
Warwick Studio
Brook Hall, Brook Street, Warwick, CV34 4BL
01926 658 444
corstorphine-wright.com

Drawing No. 21139-0193-GR		Revision P-01	
Drawn NB	Checked IW	Paper Size A3	Scale 1:50
Date 21.01.22			