





Existing Front Elevation

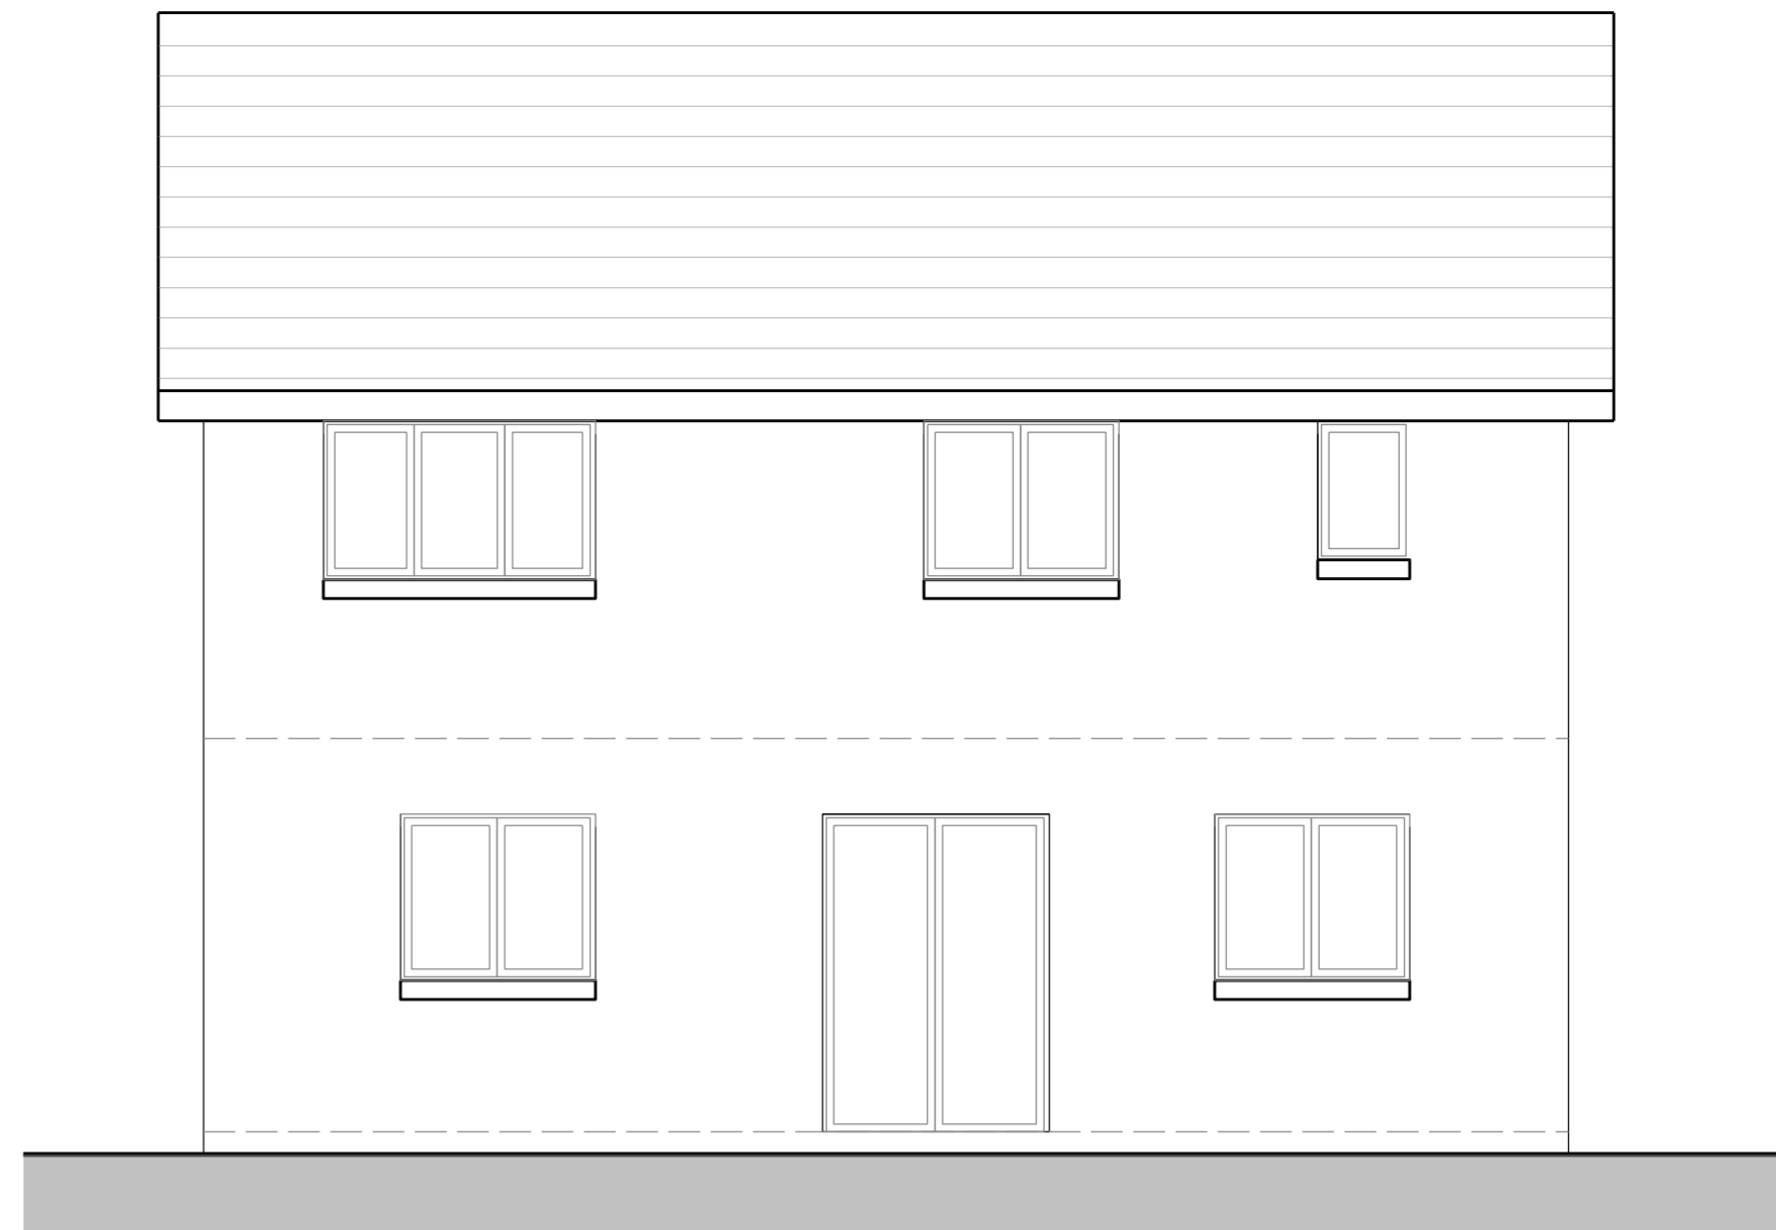

Existing Rear Elevation

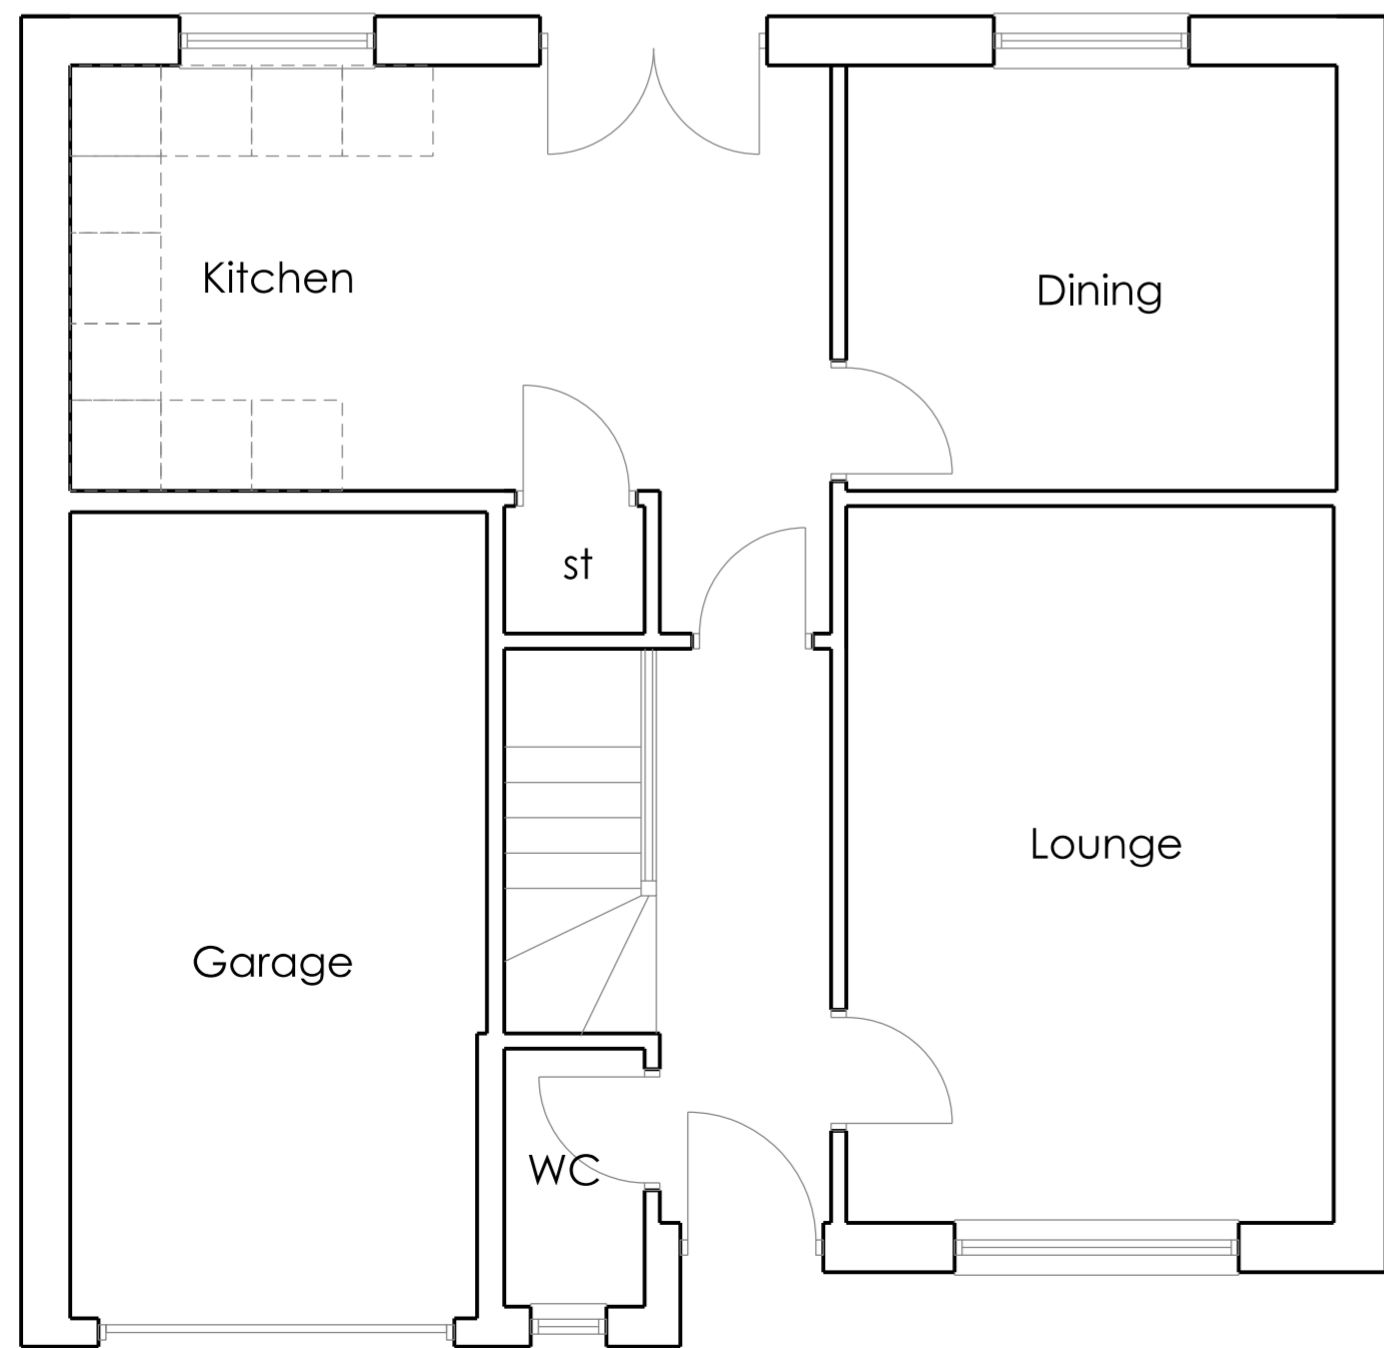

Existing Ground Floor Plan

REVISION	DATE	DESCRIPTION	BY	STATUS	Planning
.

PROJECT
75 Kirkland Street
Motherwell ML1 3JW

DRAWING
Existing Floorplan & Elevations

SCALE 1:100 SHEET **SMB** DRAWN BY - CHECKED BY - DATE June 20

PROJECT NO. DRAWING NO. REVISION
220520 AL(00)002 *

This drawing must not be reproduced in whole or part without written consent. Do not scale this drawing. All dimensions in millimeters. Written dimensions to be checked on site. Electronic issue to be confirmed by paper copy only.