


Location Plan 1:1250

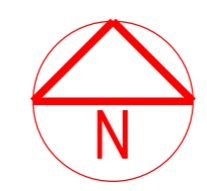


REVISION	DATE	DESCRIPTION	BY	STATUS
..	STATU	Building Warrant

PROJECT
**Proposed Alterations to
 75 Kirkland Street, Motherwell.**

DRAWING
Location Plan & Site Plan

Site Plan 1:1250

 

SCALE 1:1250 SHEET SIA3 DRAWN BY - CHECKED BY - DATE Sept19

PROJECT NO. DRAWING NO. REVISION
220520 AL(00)001 -

This drawing must not be reproduced in whole or part without written consent. Do not scale this drawing. All dimensions in millimeters. Written dimensions to be checked on site. Electronic issue to be confirmed by paper copy only.