




Proposed Front Elevation



Existing Rear Elevation

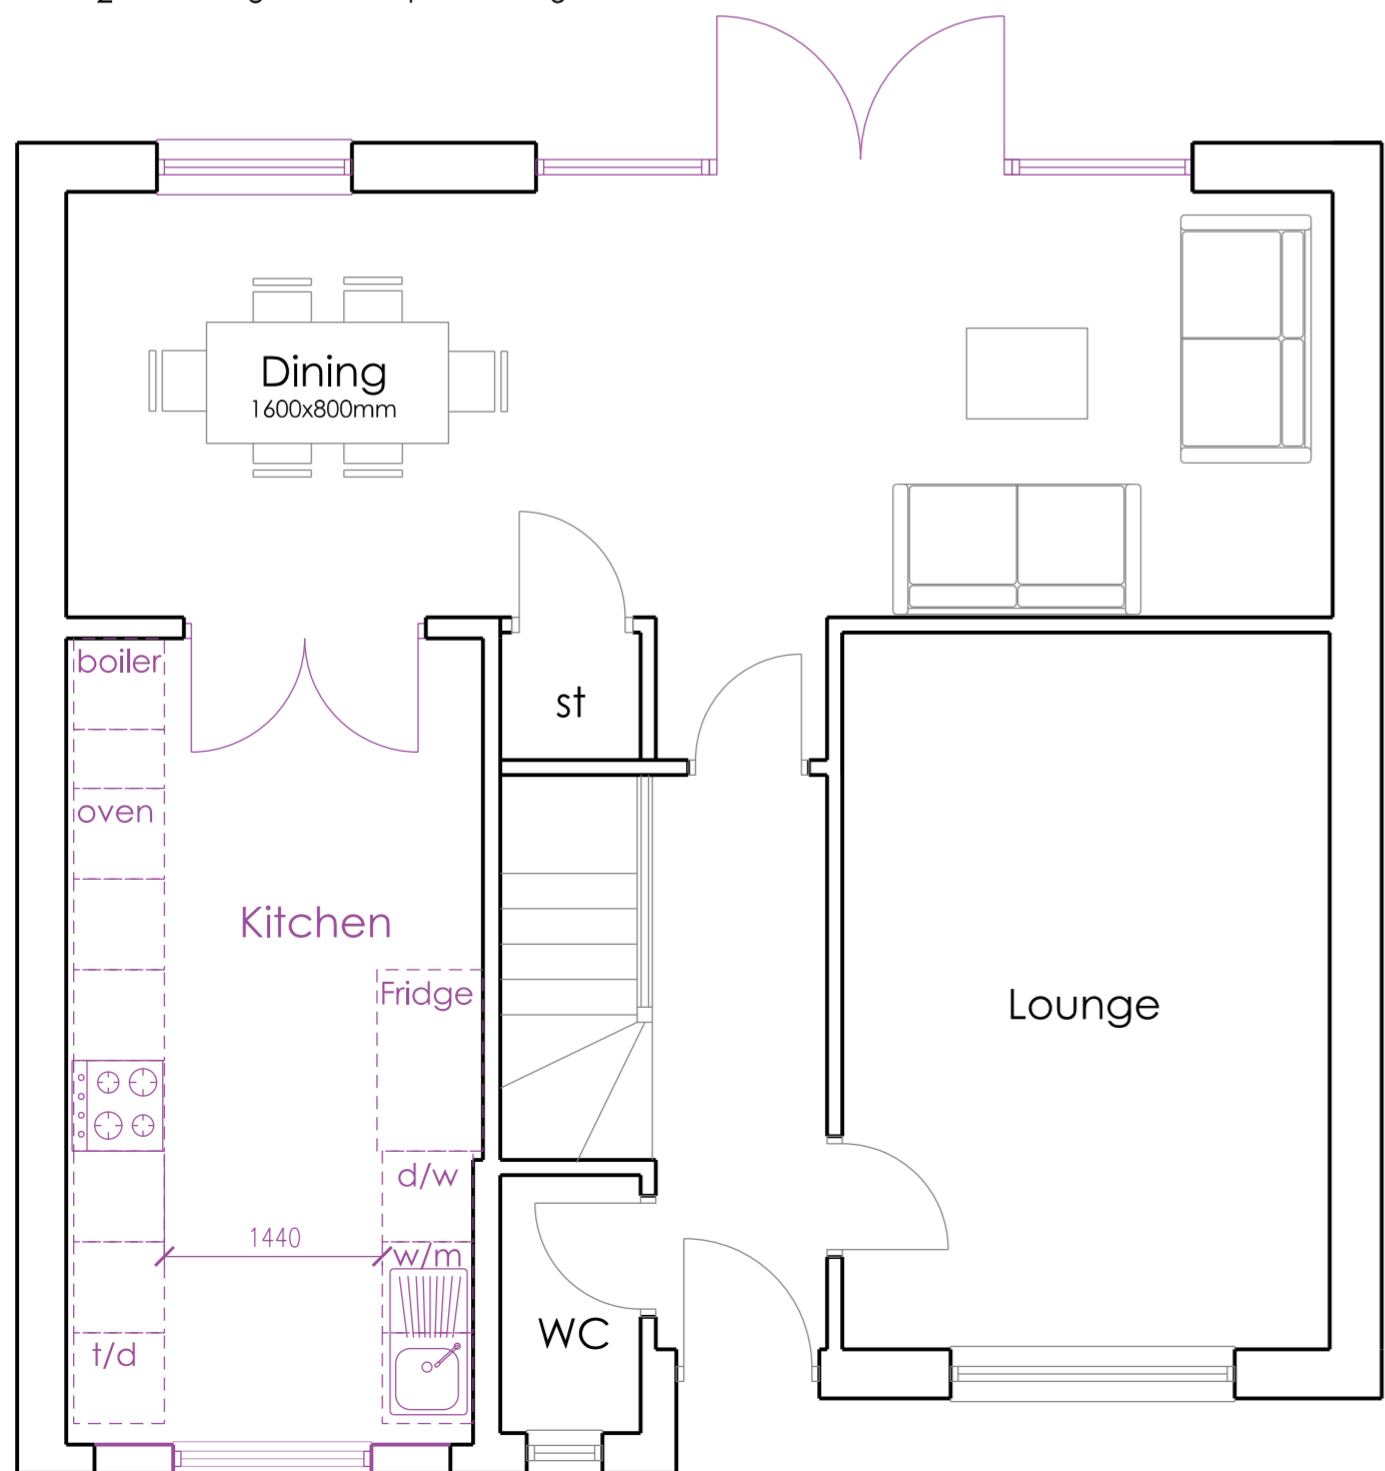

Proposed Ground Floor Plan

- Key:
- ① Existing buff lintol to remain
 - ② White render to match existing
 - ③ White render to match existing
 - ④ Buff cill to match existing
 - ⑤ Facing Brick to match existing

REVISION	DATE	DESCRIPTION	BY	STATUS
				Planning

PROJECT
75 Kirkland Street
Motherwell ML1 3JW

DRAWING
Proposed Floorplan & Elevations

SCALE 1:100 SHEET **S106** DRAWN BY - CHECKED BY - DATE June 20
 PROJECT NO. DRAWING NO. REVISION
220520 AL(00)003 *

This drawing must not be reproduced in whole or part without written consent. Do not scale this drawing. All dimensions in millimeters. Written dimensions to be checked on site. Electronic issue to be confirmed by paper copy only.