




DO NOT SCALE ONLY USE DIMENSIONS SHOWN  
 Any discrepancy to be reported to CA  
 This drawing is ONLY intended to be used for the purpose stated at status below  
 This drawing is not to be used, copied or disclosed by or to any unauthorised persons without prior written authorisation consent from SDA Architecture Ltd.  
 Please refer elsewhere appropriately for all other consultants information to be read in conjunction with this drawing as necessary.

**Project Information:**  
 Project Reference: 370  
 Project Title: Fisher House  
 Project Address: Fisher House, Rivington Lane, Bolton, BL6 7SL

**Drawing Information:**  
 Drawn by: SH  
 Sheet Size: A1  
 Scale: 1:100  
 Date: 08.12.21  
 Status: Planning  
 Drawing Title:  
 Existing Topographical Site Plan  
 Drawing Number:  
 Revision:  
 (S)2-01-PP

**Drawing Registry**

Rev.	Date	Description	By

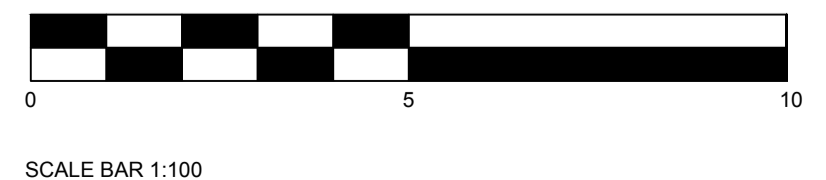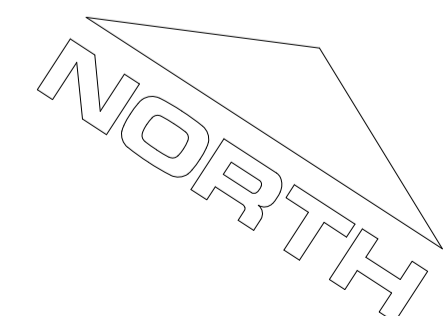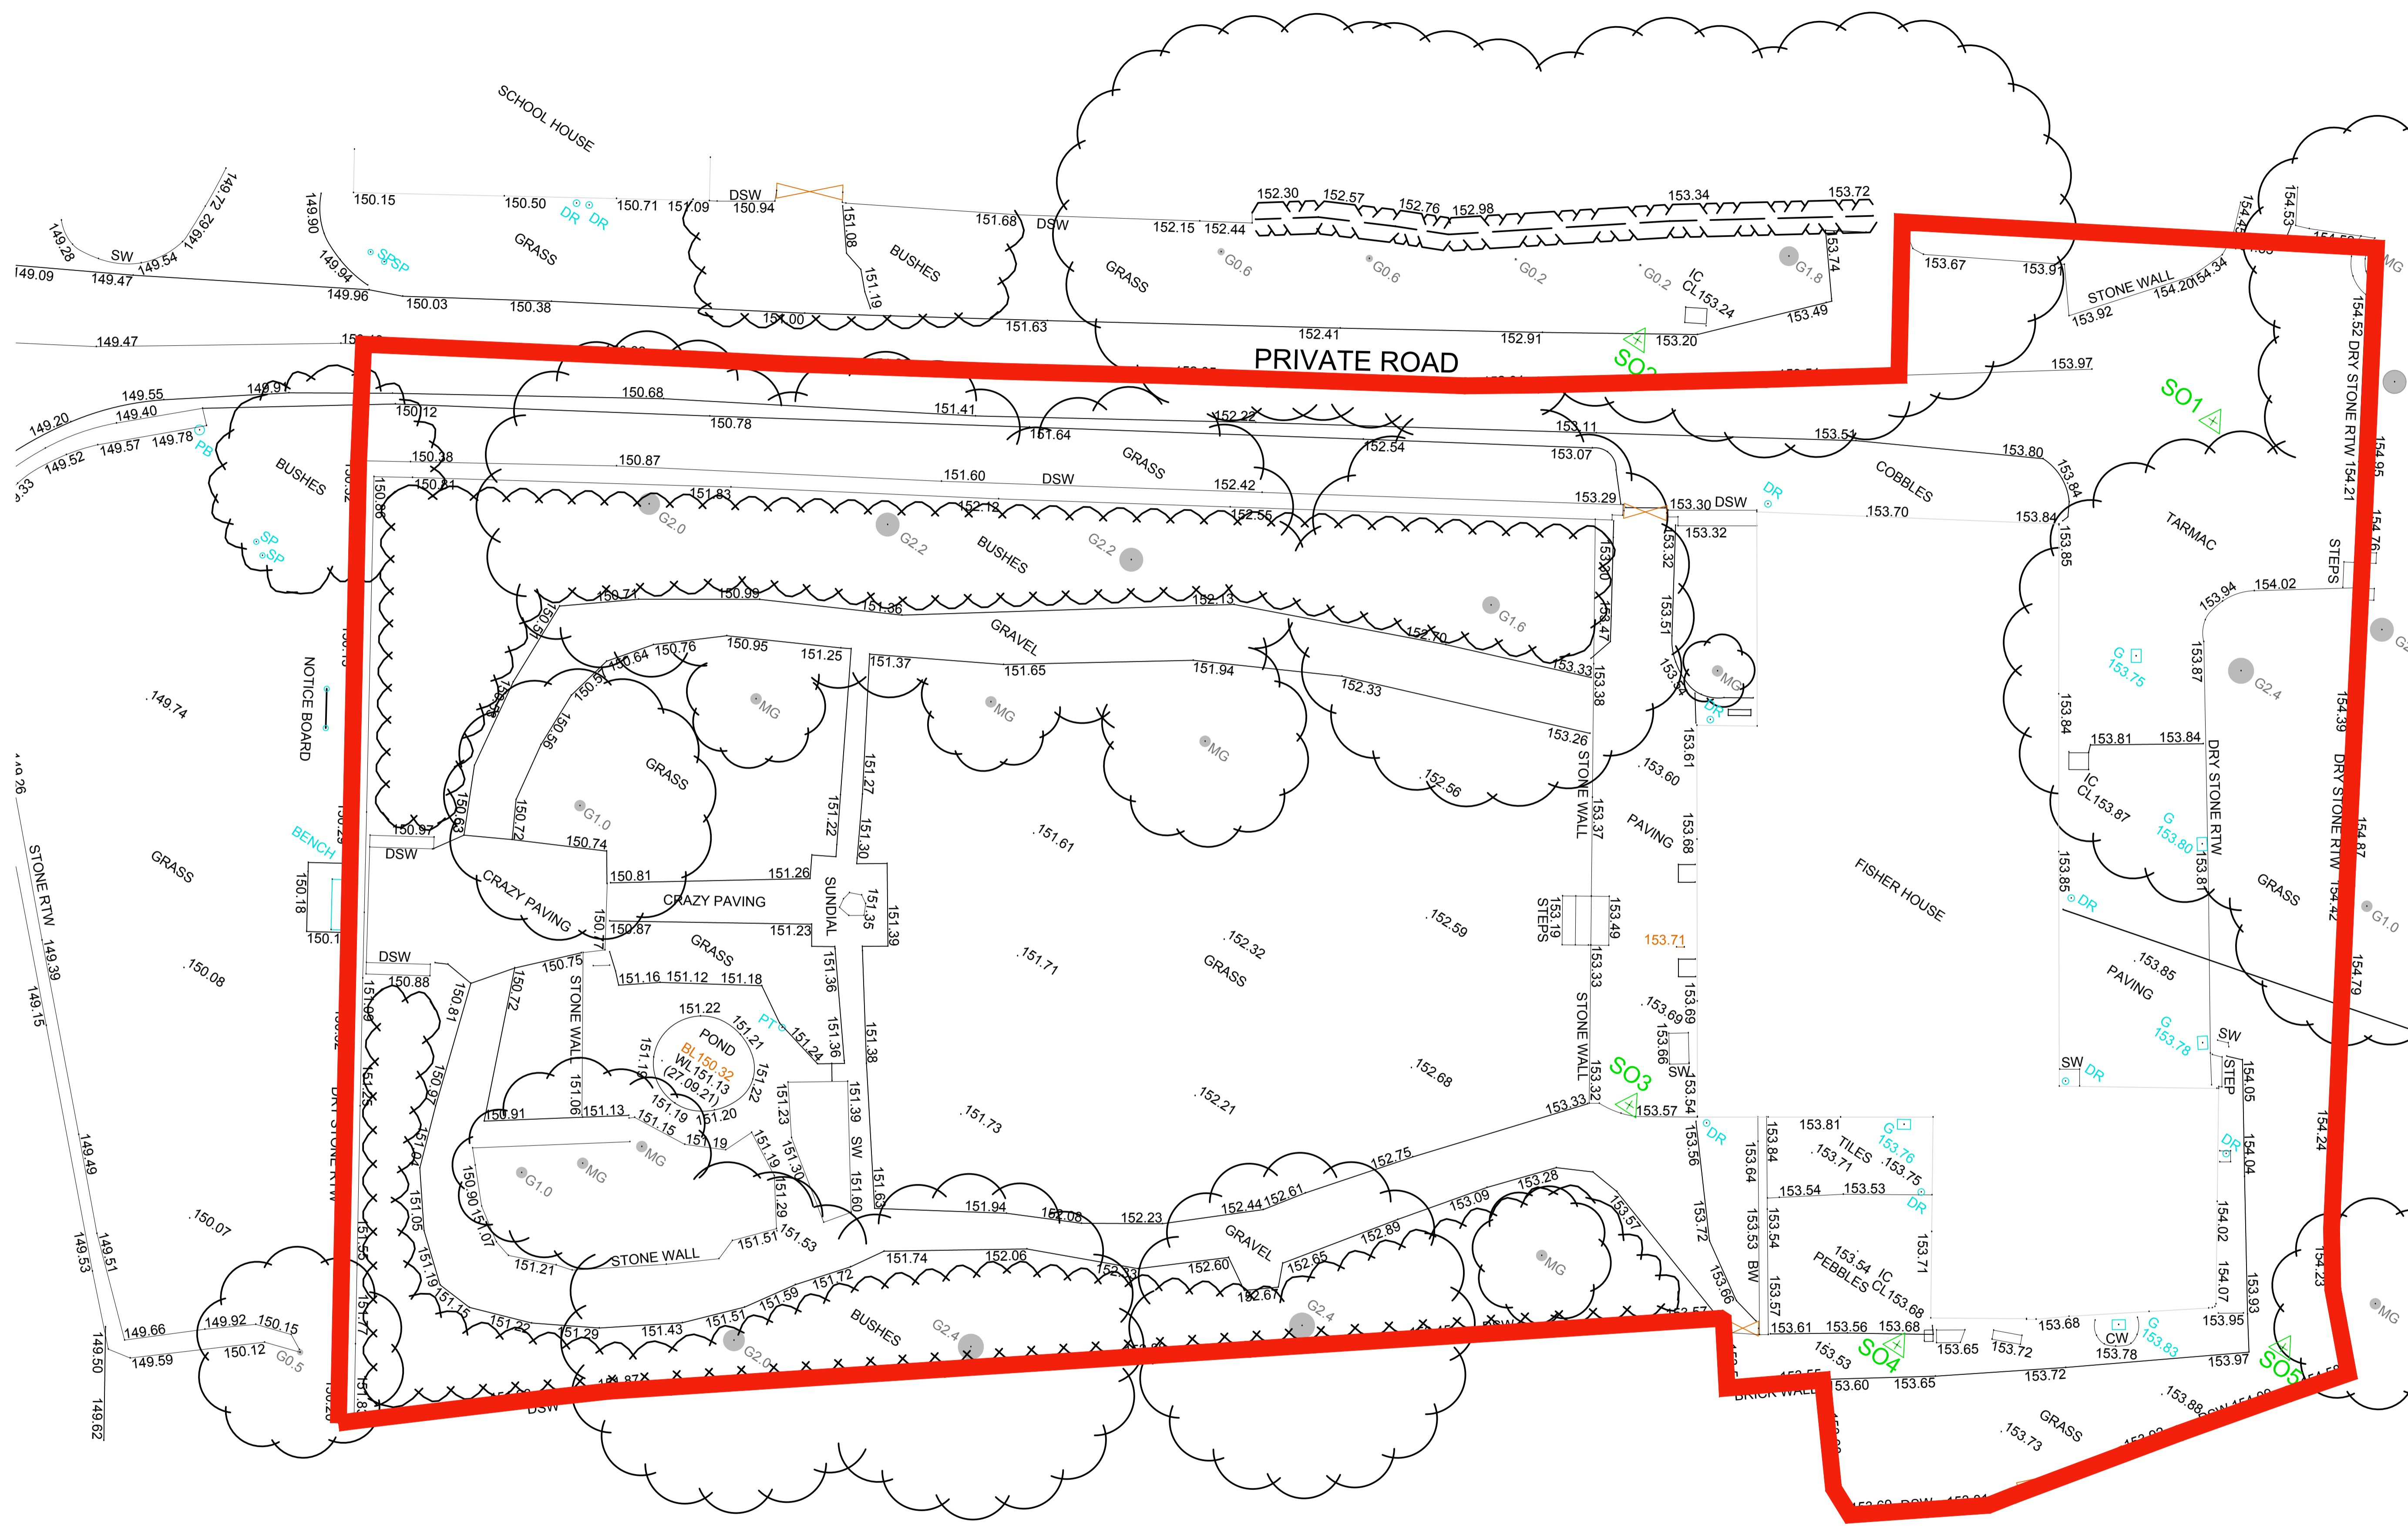

**SDA**  
 ARCHITECTURE REDEFINED