


North west elevation  
(Scale 1:100)

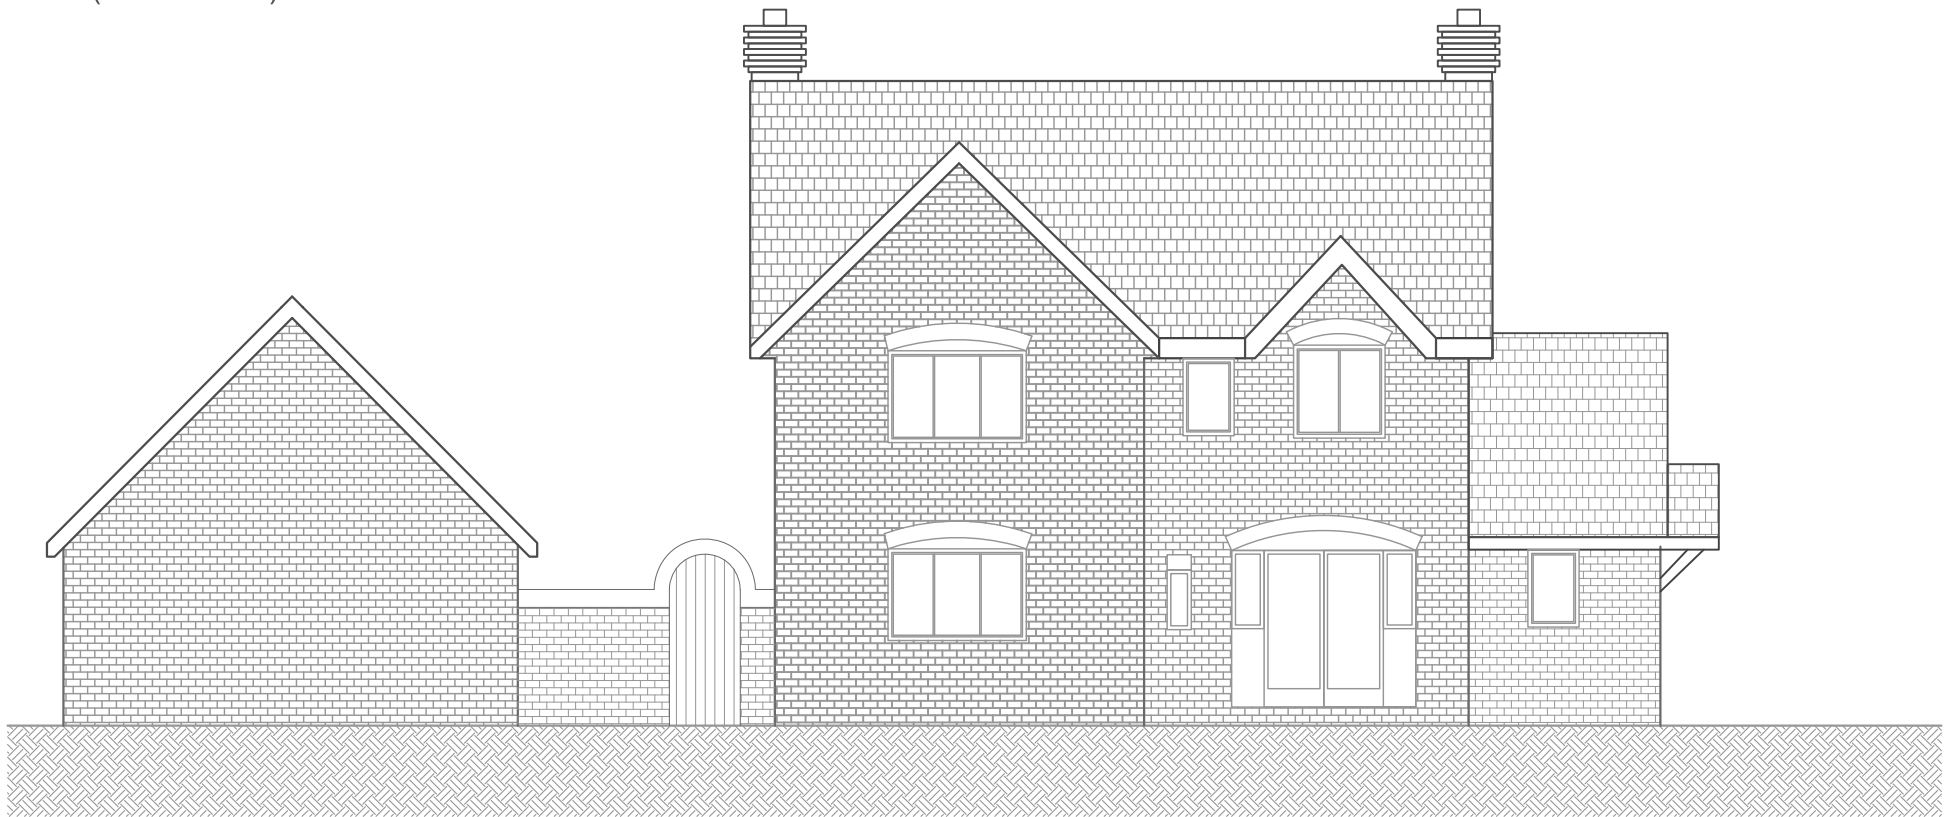

South west elevation  
(Scale 1:100)



North east elevation  
(Scale 1:100)



Note: All drawings are for planning purposes only, not to be used for building control or construction uses

Client: Foote J.H. Dairy Farm

Title: Existing house plans

Site: Church Lane Farm, Brown Candover,  
Alesford, SO24 9TW

Date: 10.04.2022 Scale: 1:100 @ A3

Job code: 167 Dwg No: 003 Rev: ....