




North west elevation
(Scale 1:100)

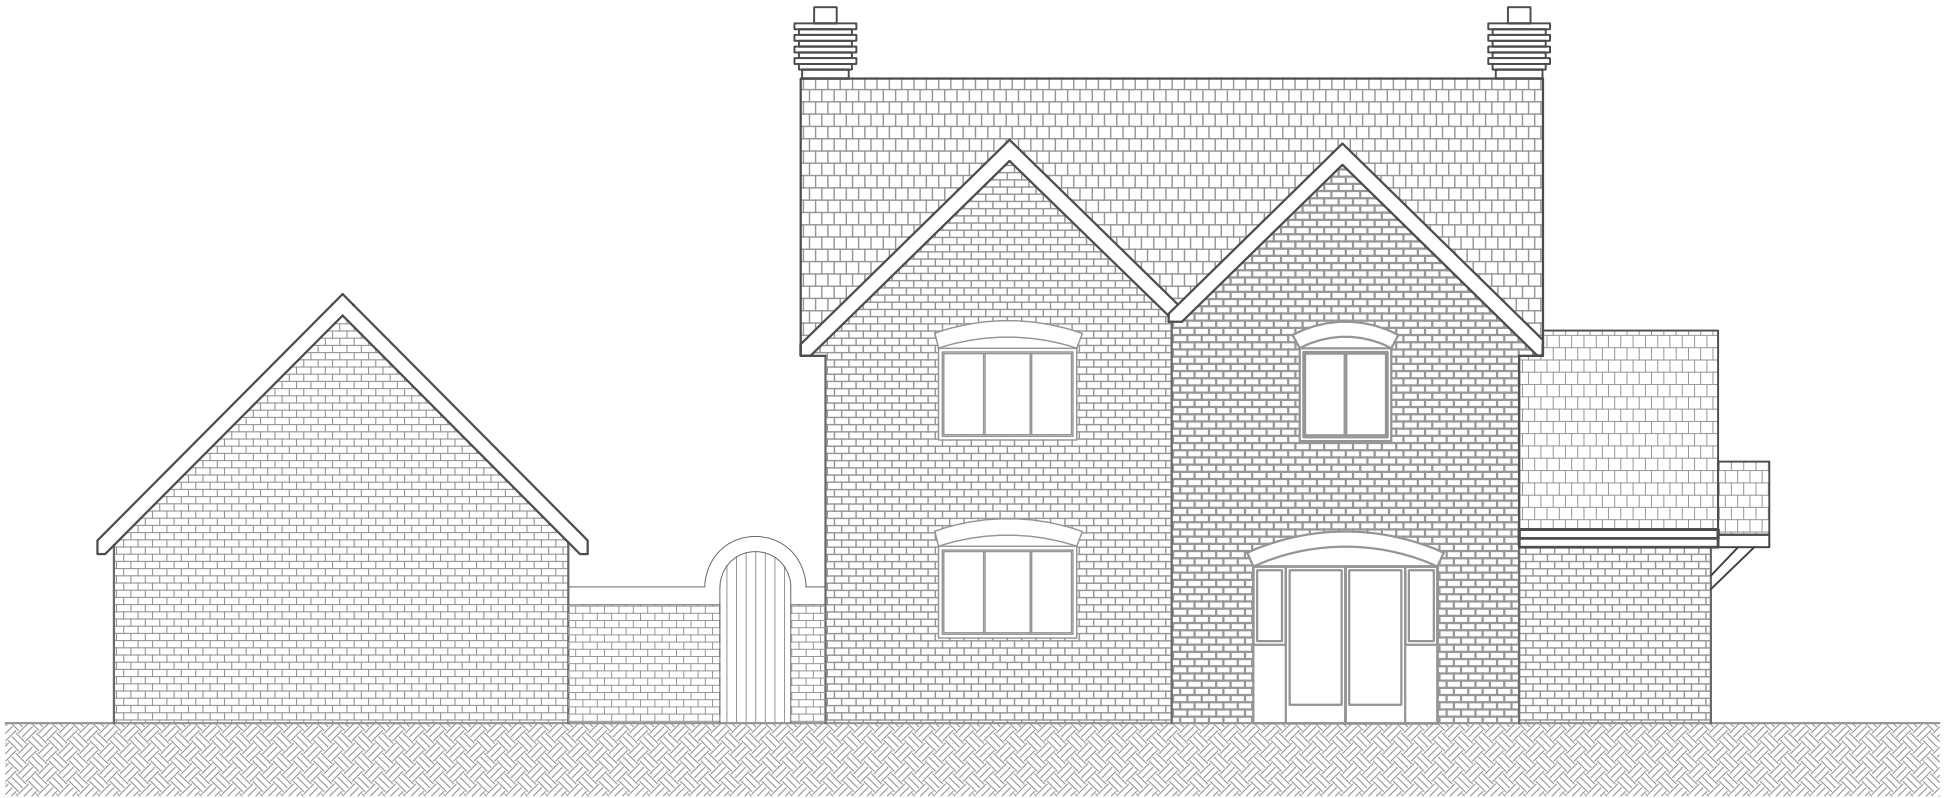

South east elevation
(Scale 1:100)

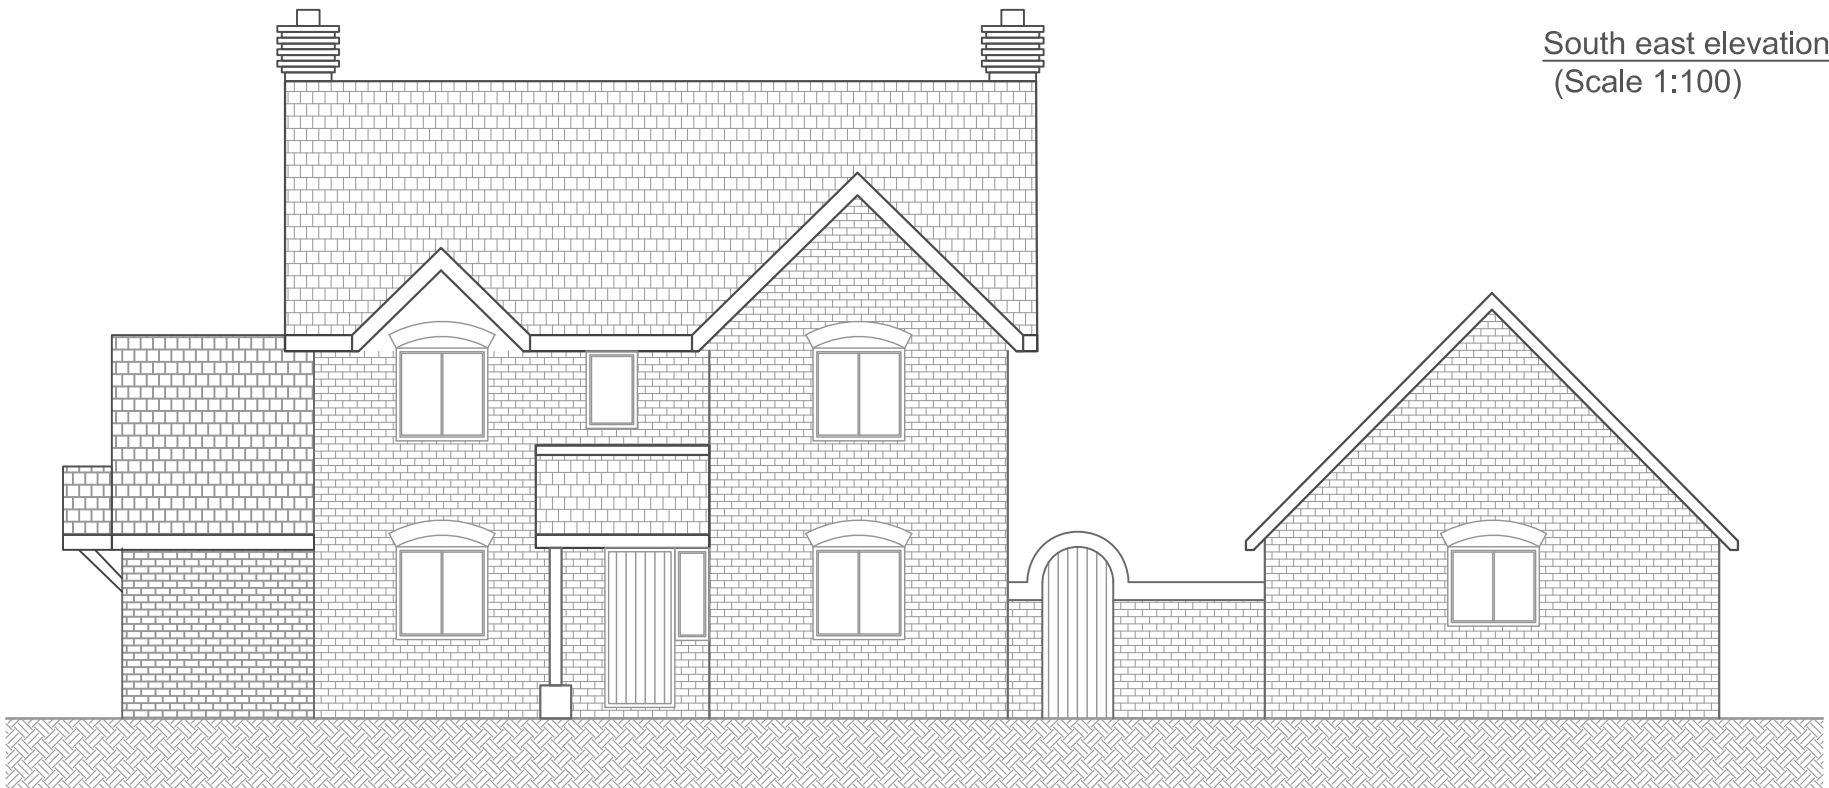

North east elevation
(Scale 1:100)

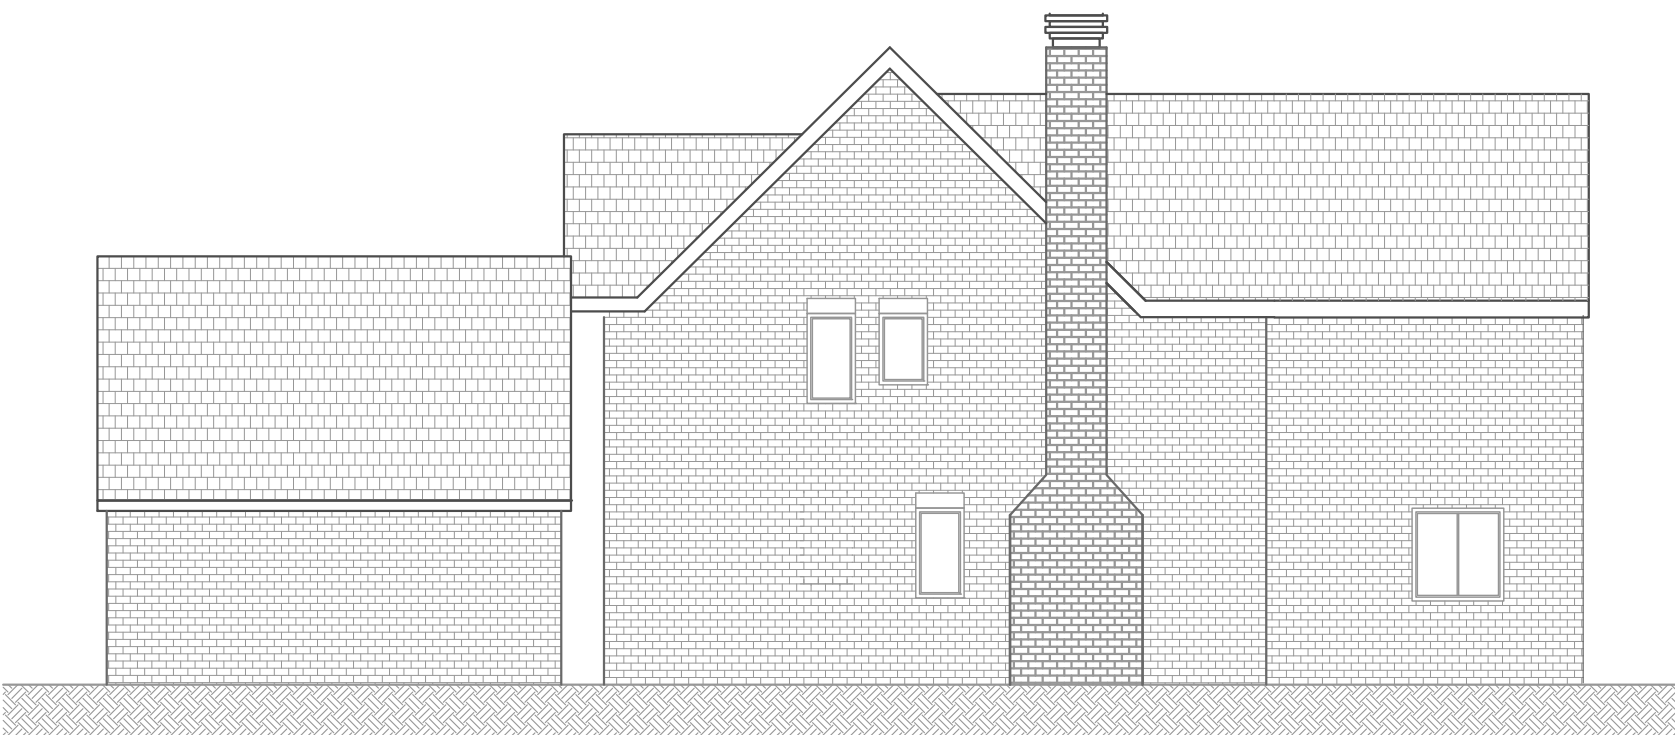

Client: Foote J.H. Dairy Farm

Title: Proposed house elevations

Site: Church Lane Farm, Brown Candover,
Alresford, SO24 9TW

Date: 10.05.2022

Scale: 1:100 @ A3

Job code: 167

Dwg No: 005

Rev:

Note: All drawings are for planning
purposes only, not to be used for
building control or construction uses