



Ground floor plan
(Scale 1:100)

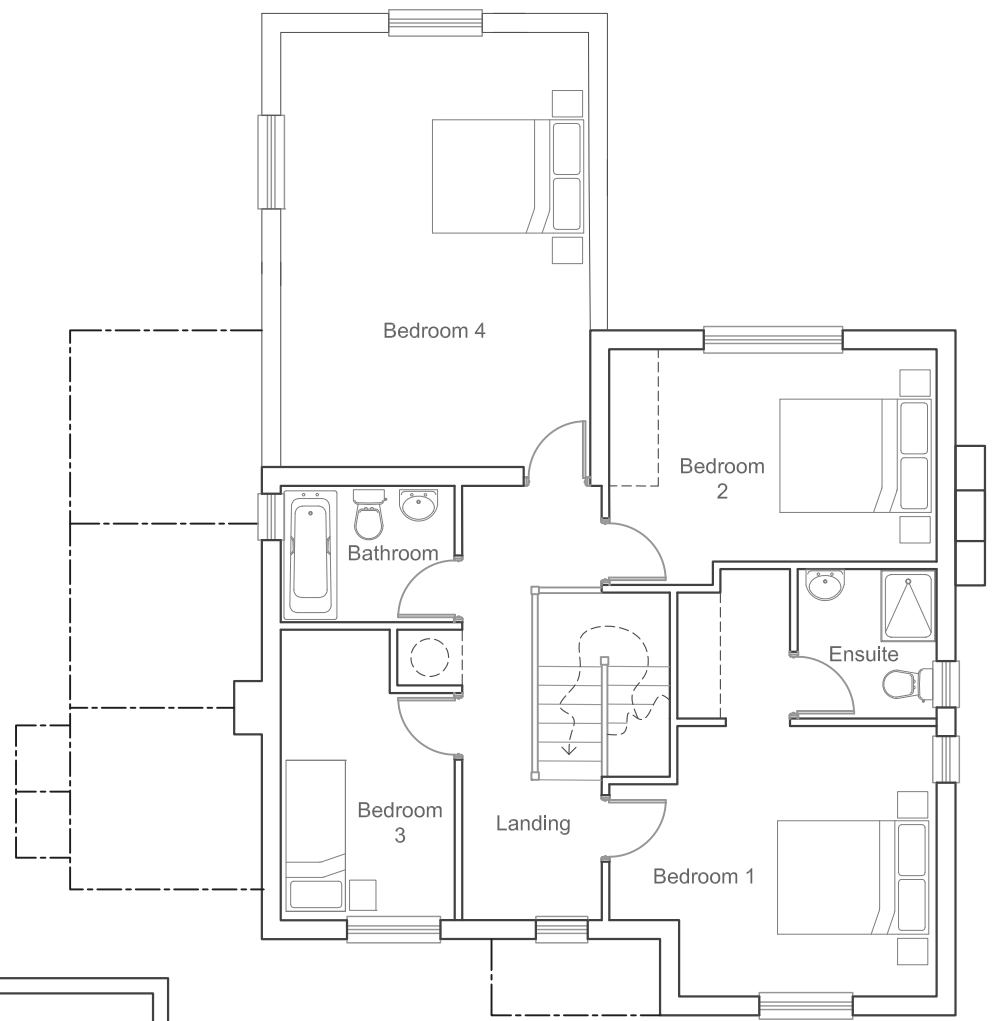

First floor plan
(Scale 1:100)

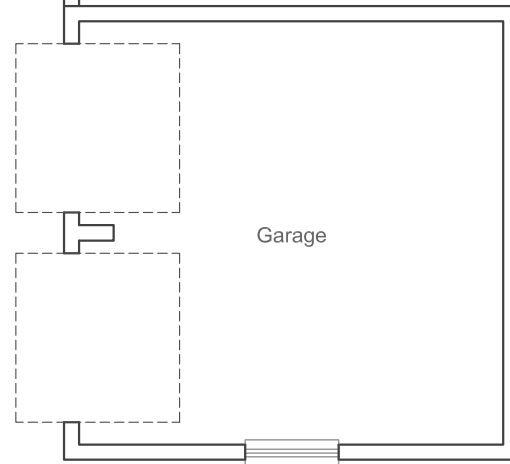

Garage



South west elevation
(Scale 1:100)

Client: Foote J.H. Dairy Farm

Title: Proposed house plans and elevations

Site: Church Lane Farm, Brown Candover,
Alresford, SO24 9TW

Date: 10.05.2022 Scale: 1:100 @ A3

Job code: 167 Dwg No: 004 Rev:

Note: All drawings are for planning purposes only, not to be used for building control or construction uses