

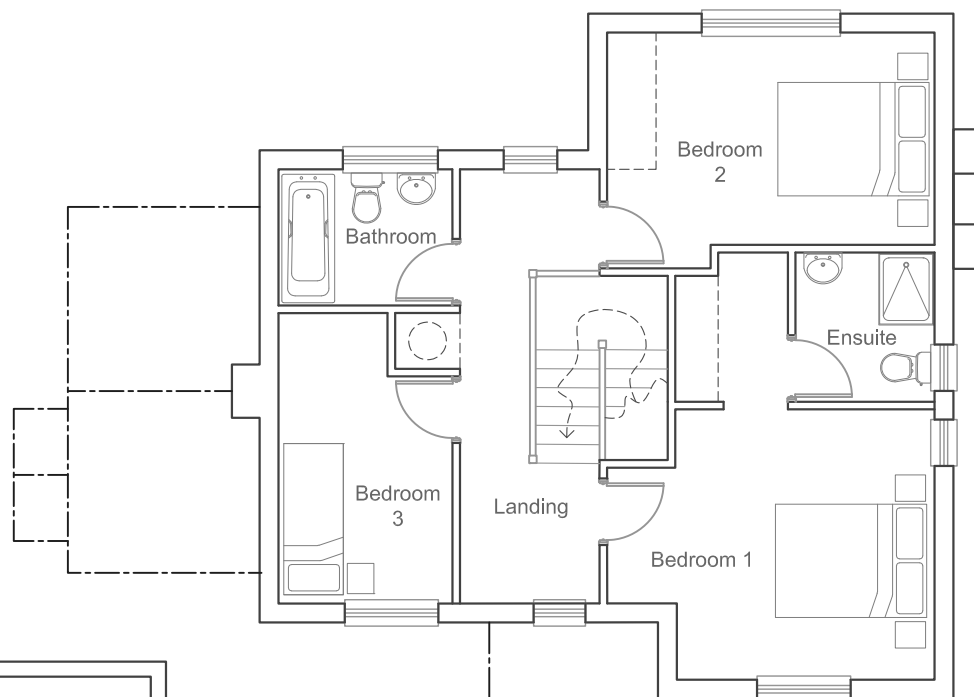


Ground floor plan
(Scale 1:100)

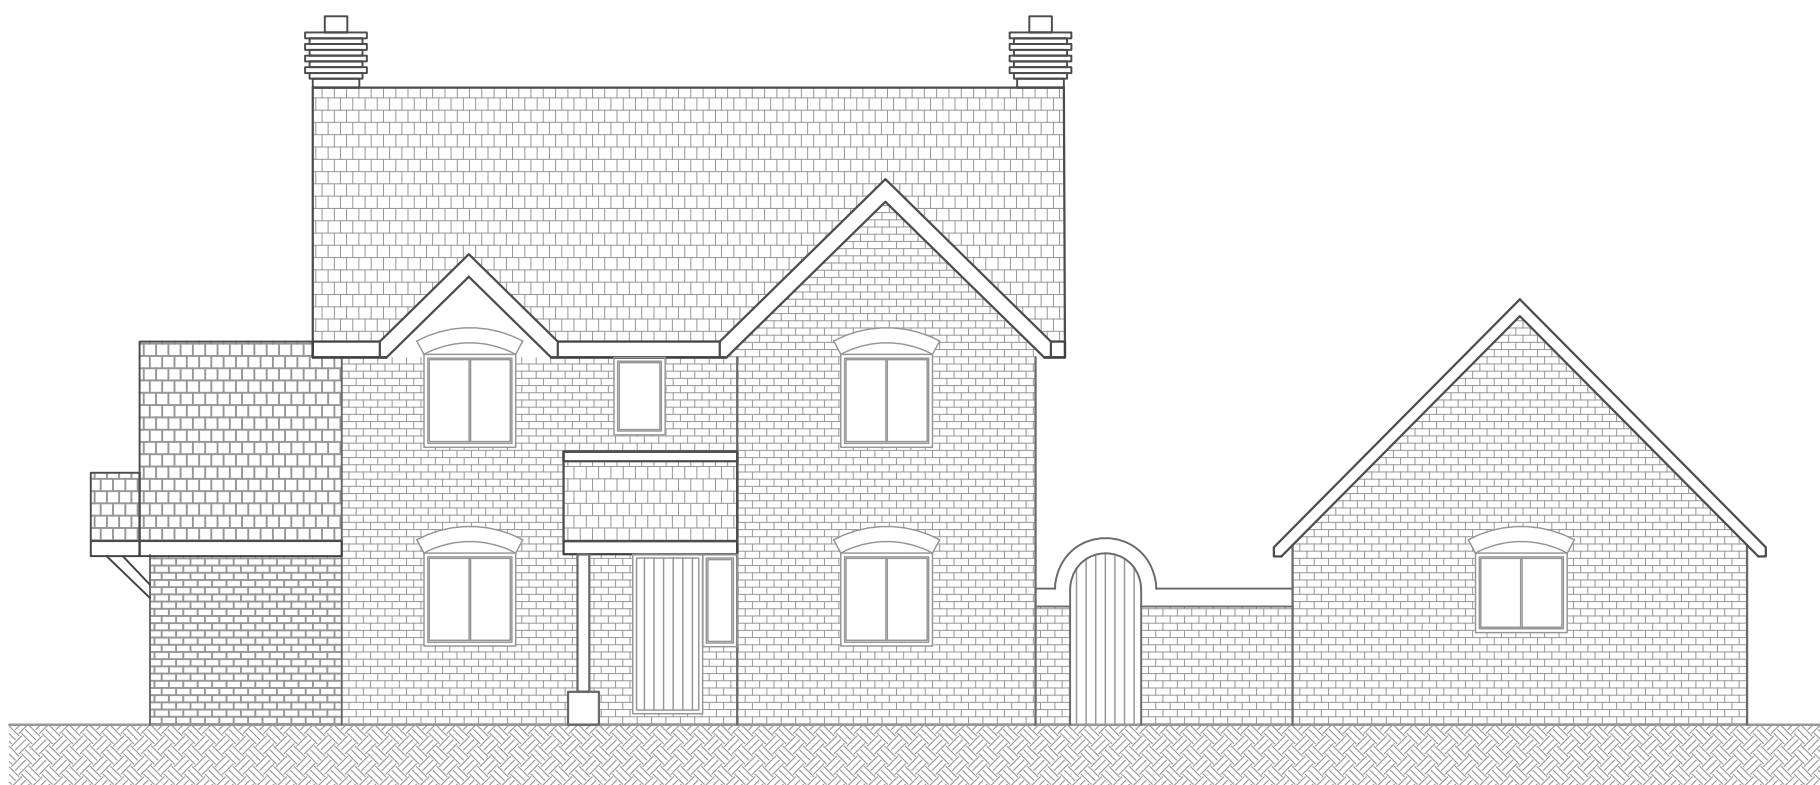

First floor plan
(Scale 1:100)

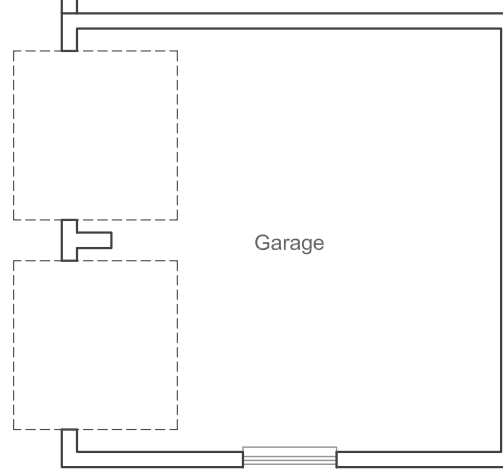

South east elevation
(Scale 1:100)

Note: All drawings are for planning purposes only, not to be used for building control or construction uses

Client: Foote J.H. Dairy Farm		
Title: Existing house plans		
Site: Church Lane Farm, Brown Candover, Alesford, SO24 9TW		
Date: 10.04.2022	Scale: 1:100 @ A3	
Job code: 167	Dwg No: 002	Rev: