




EXISTING - PROPOSED ROOF PLANS . SCALE 1:100 . MAY 2022 . DRAWING No 03

 

Original paper size A3

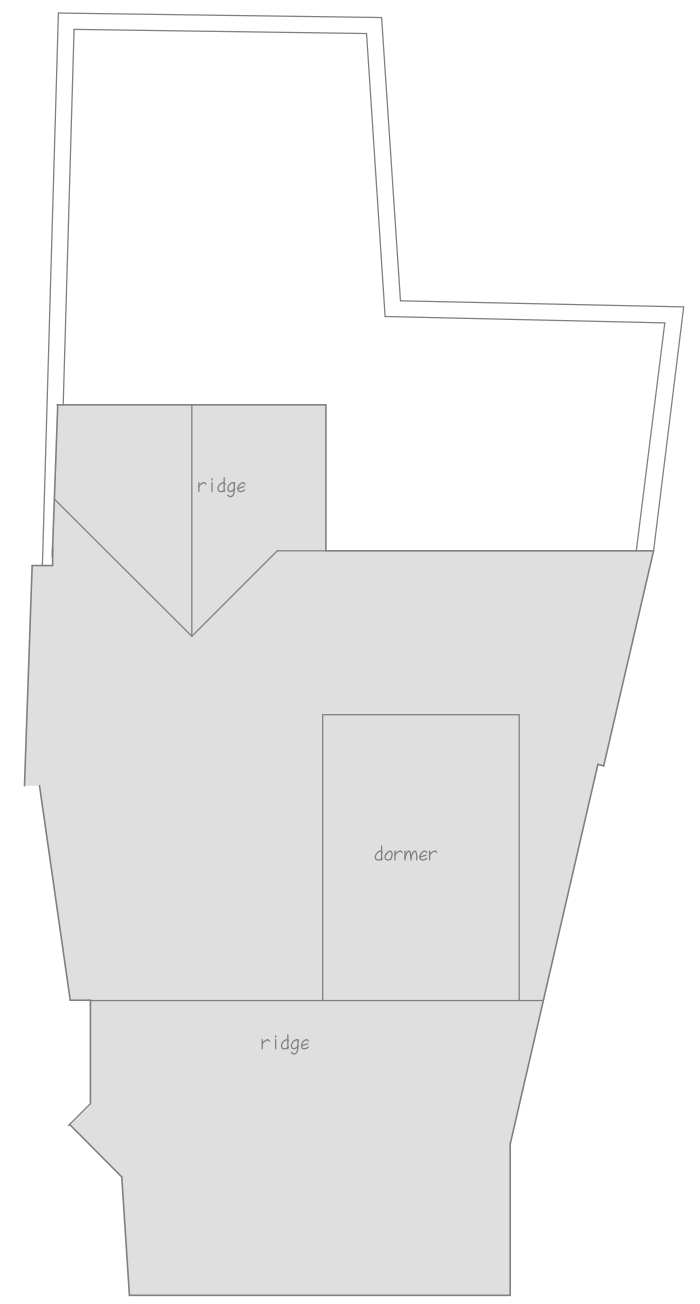

Existing Roof Plan

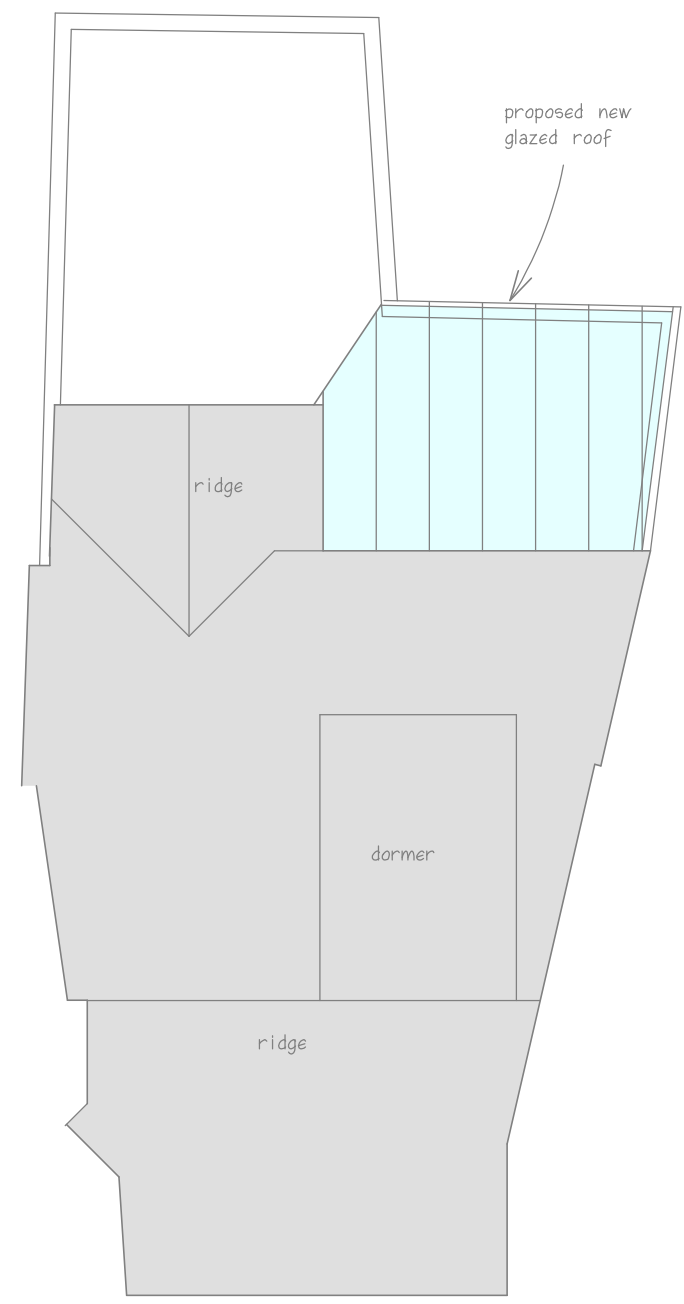

Proposed Roof Plan