



EXISTING - PROPOSED FLOOR PLANS . SCALE 1:100 . MAY 2022 . DRAWING No 01

 


Original paper size A3

X - X = North Elevation

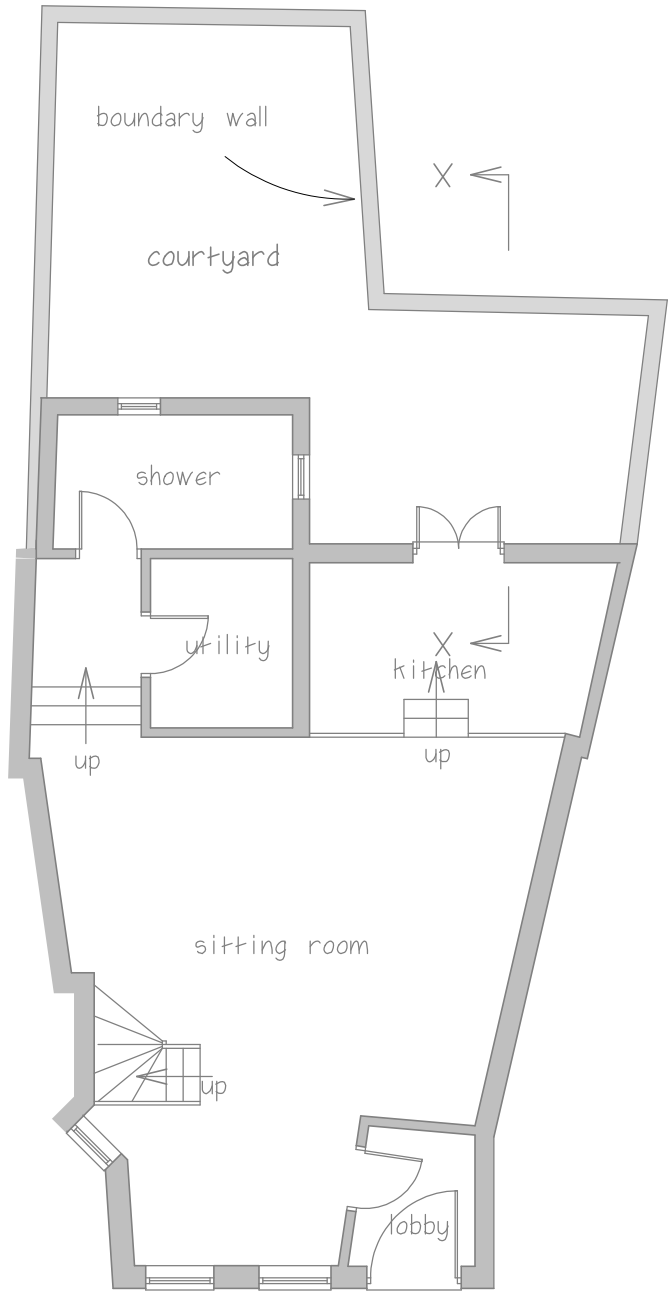

Existing Floor Plan

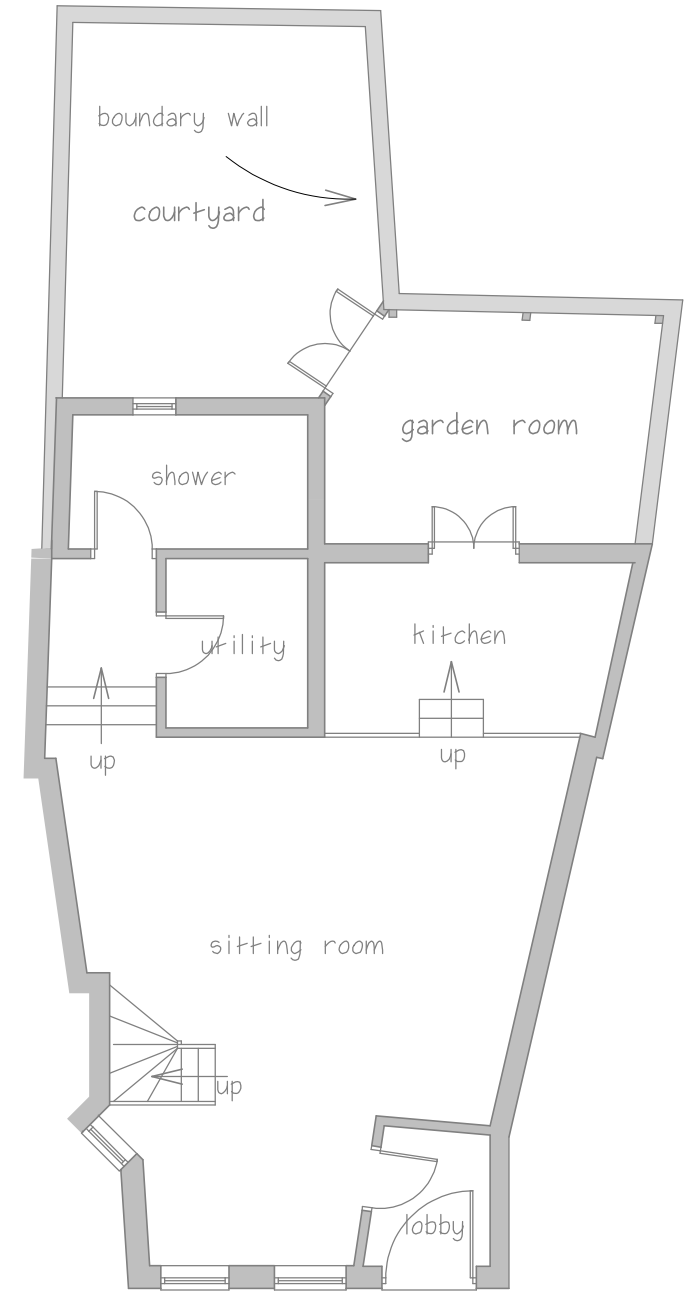

Proposed Floor Plan